





150 140 130 120 110 100 90 80 70 60 50 40 30 20 10 0 10 20 30 40 50 60 70 80 90 100 110 120 130 140 150

Ⓔ ROADWAY EMBANKMENT, TAN-BROWN AND RED, MEDIUM STIFF, MOIST, SANDY SILT

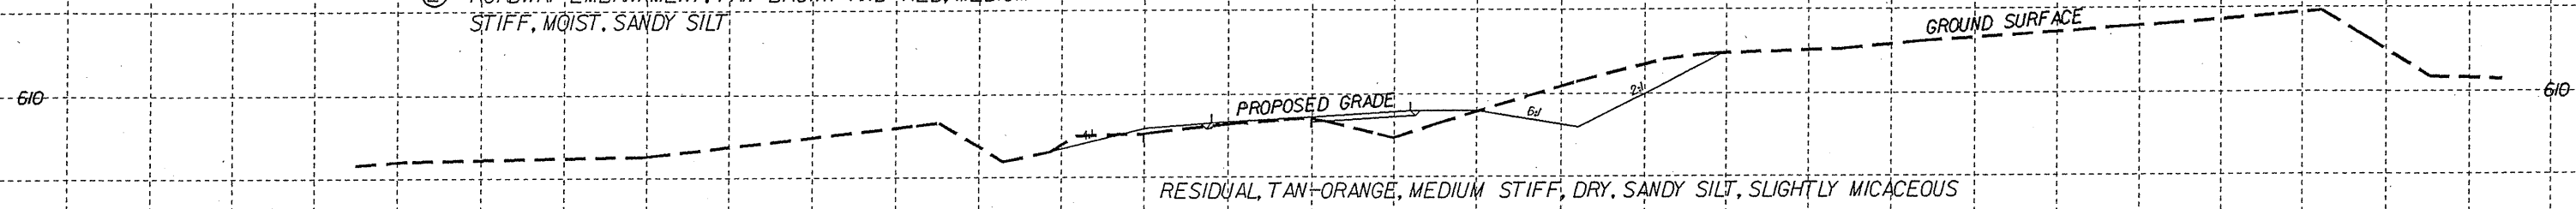


**SOIL TEST RESULTS**


SAMPLE NO.	OFFSET	STATION	DEPTH INTERVAL	AASHTO CLASS.	LL	PL. I.	% BY WEIGHT				% PASSING SIEVES		
							C. SAND	F. SAND	SILT	CLAY	10	40	200
S-10	0	22+00	1.00-1.50	A-4(3)	33	9	17.6	37.0	17.2	28.3	100	90	54

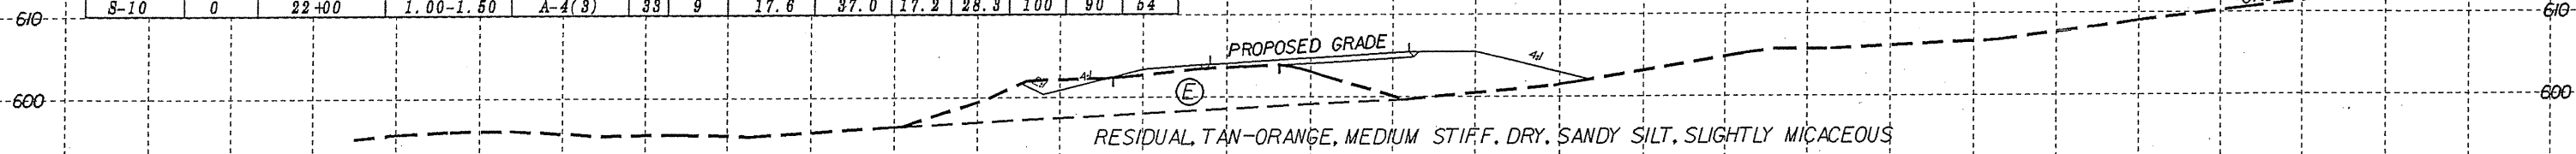


S-10

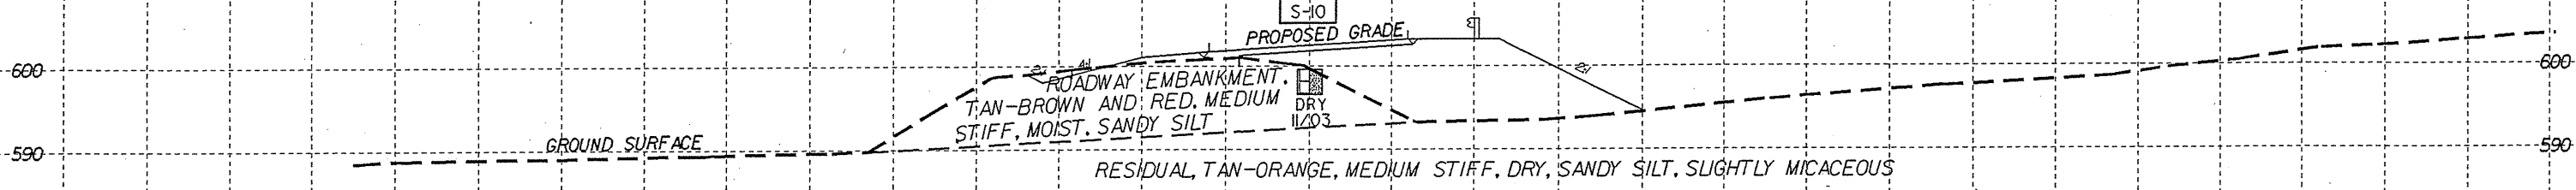

22+00

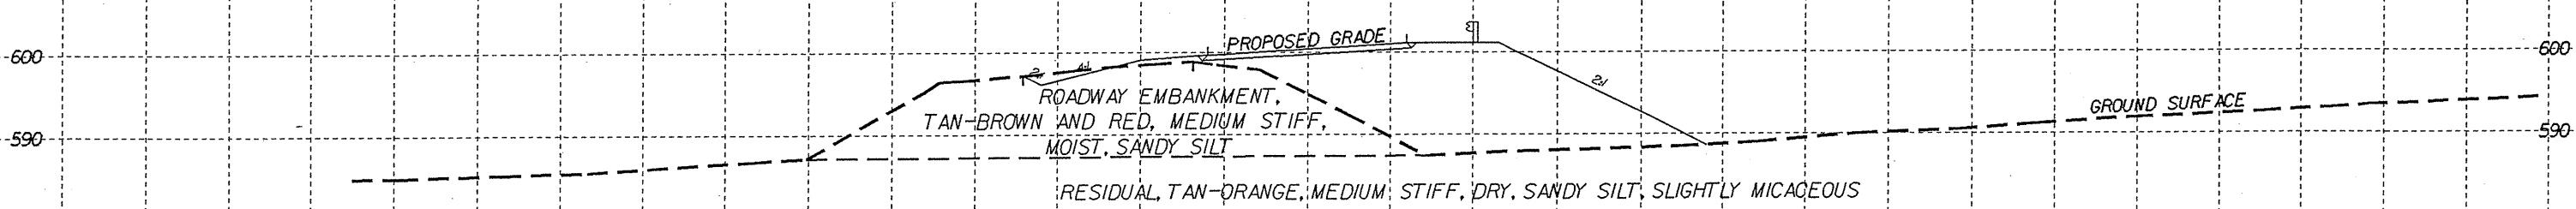

21+50

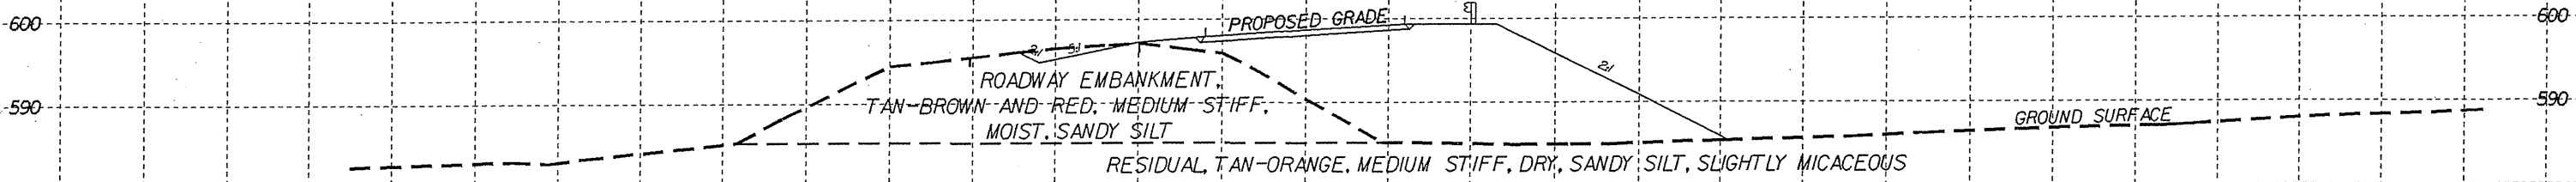

21+00

150 140 130 120 110 100 90 80 70 60 50 40 30 20 10 0 10 20 30 40 50 60 70 80 90 100 110 120 130 140 150