


8/23/99

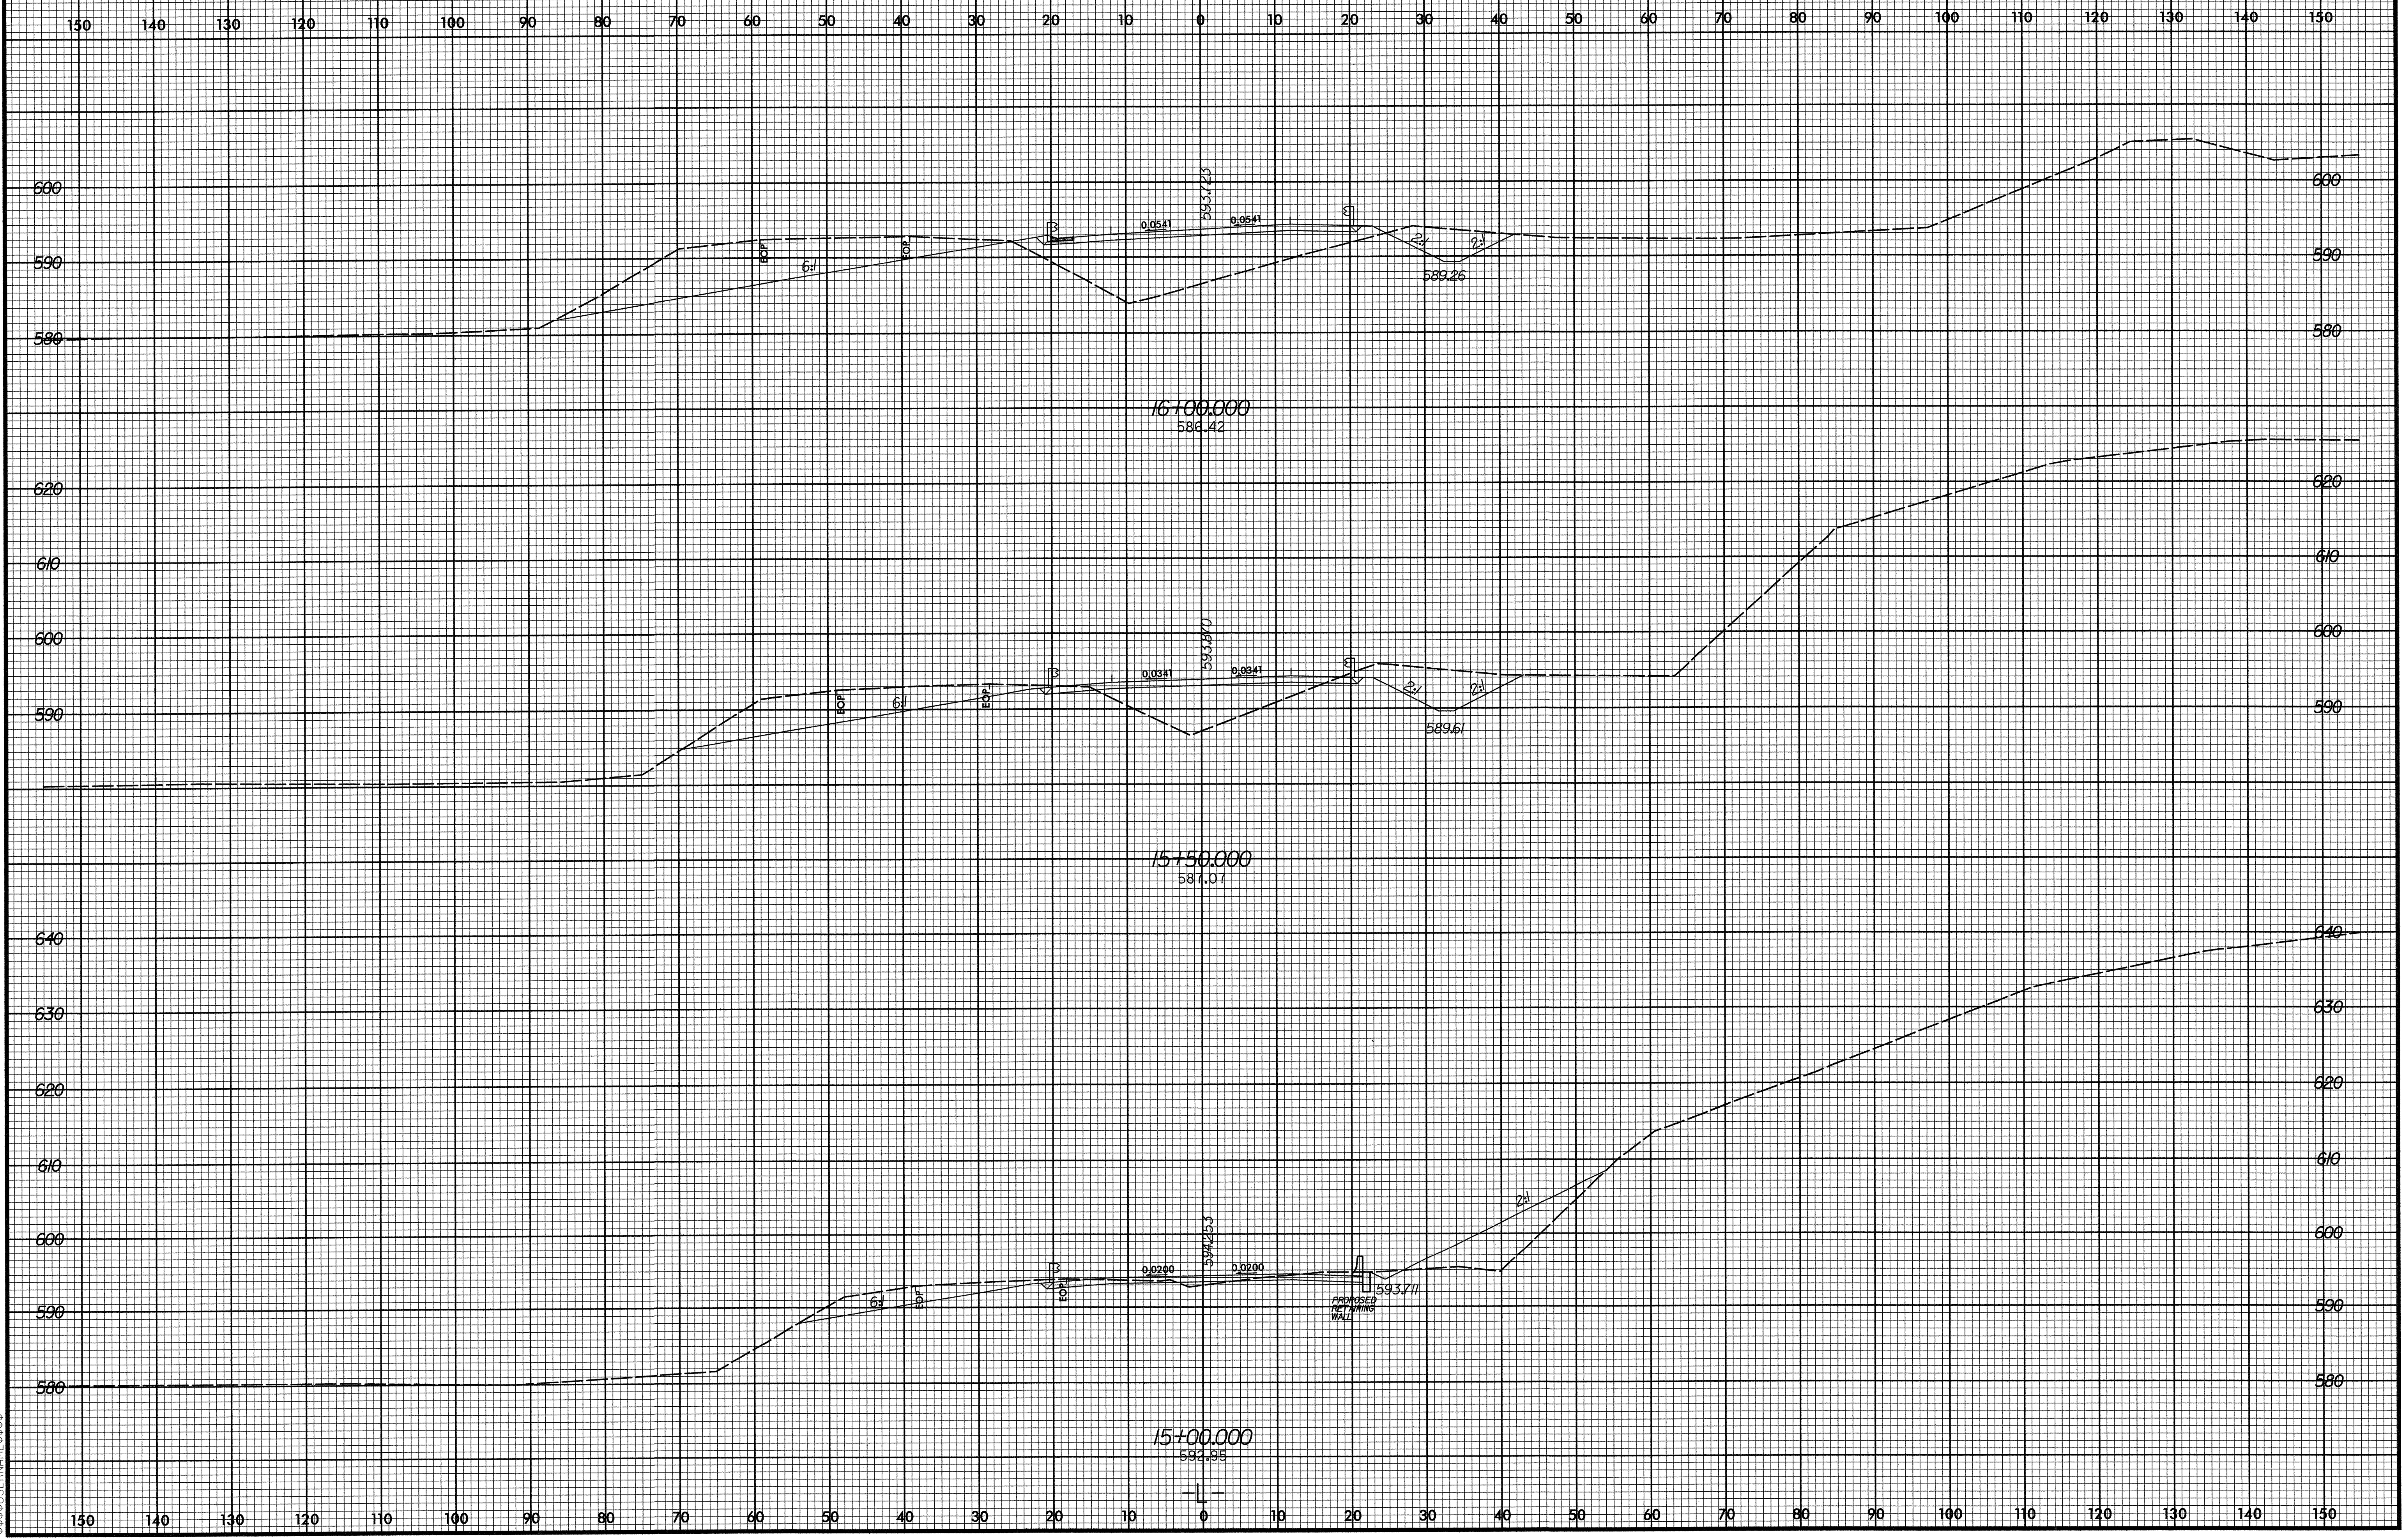

SECTION ON CON...