


# SOIL PROFILE ALONG NC 403 (-L-) OVER SIX RUNS CREEK OVERFLOW

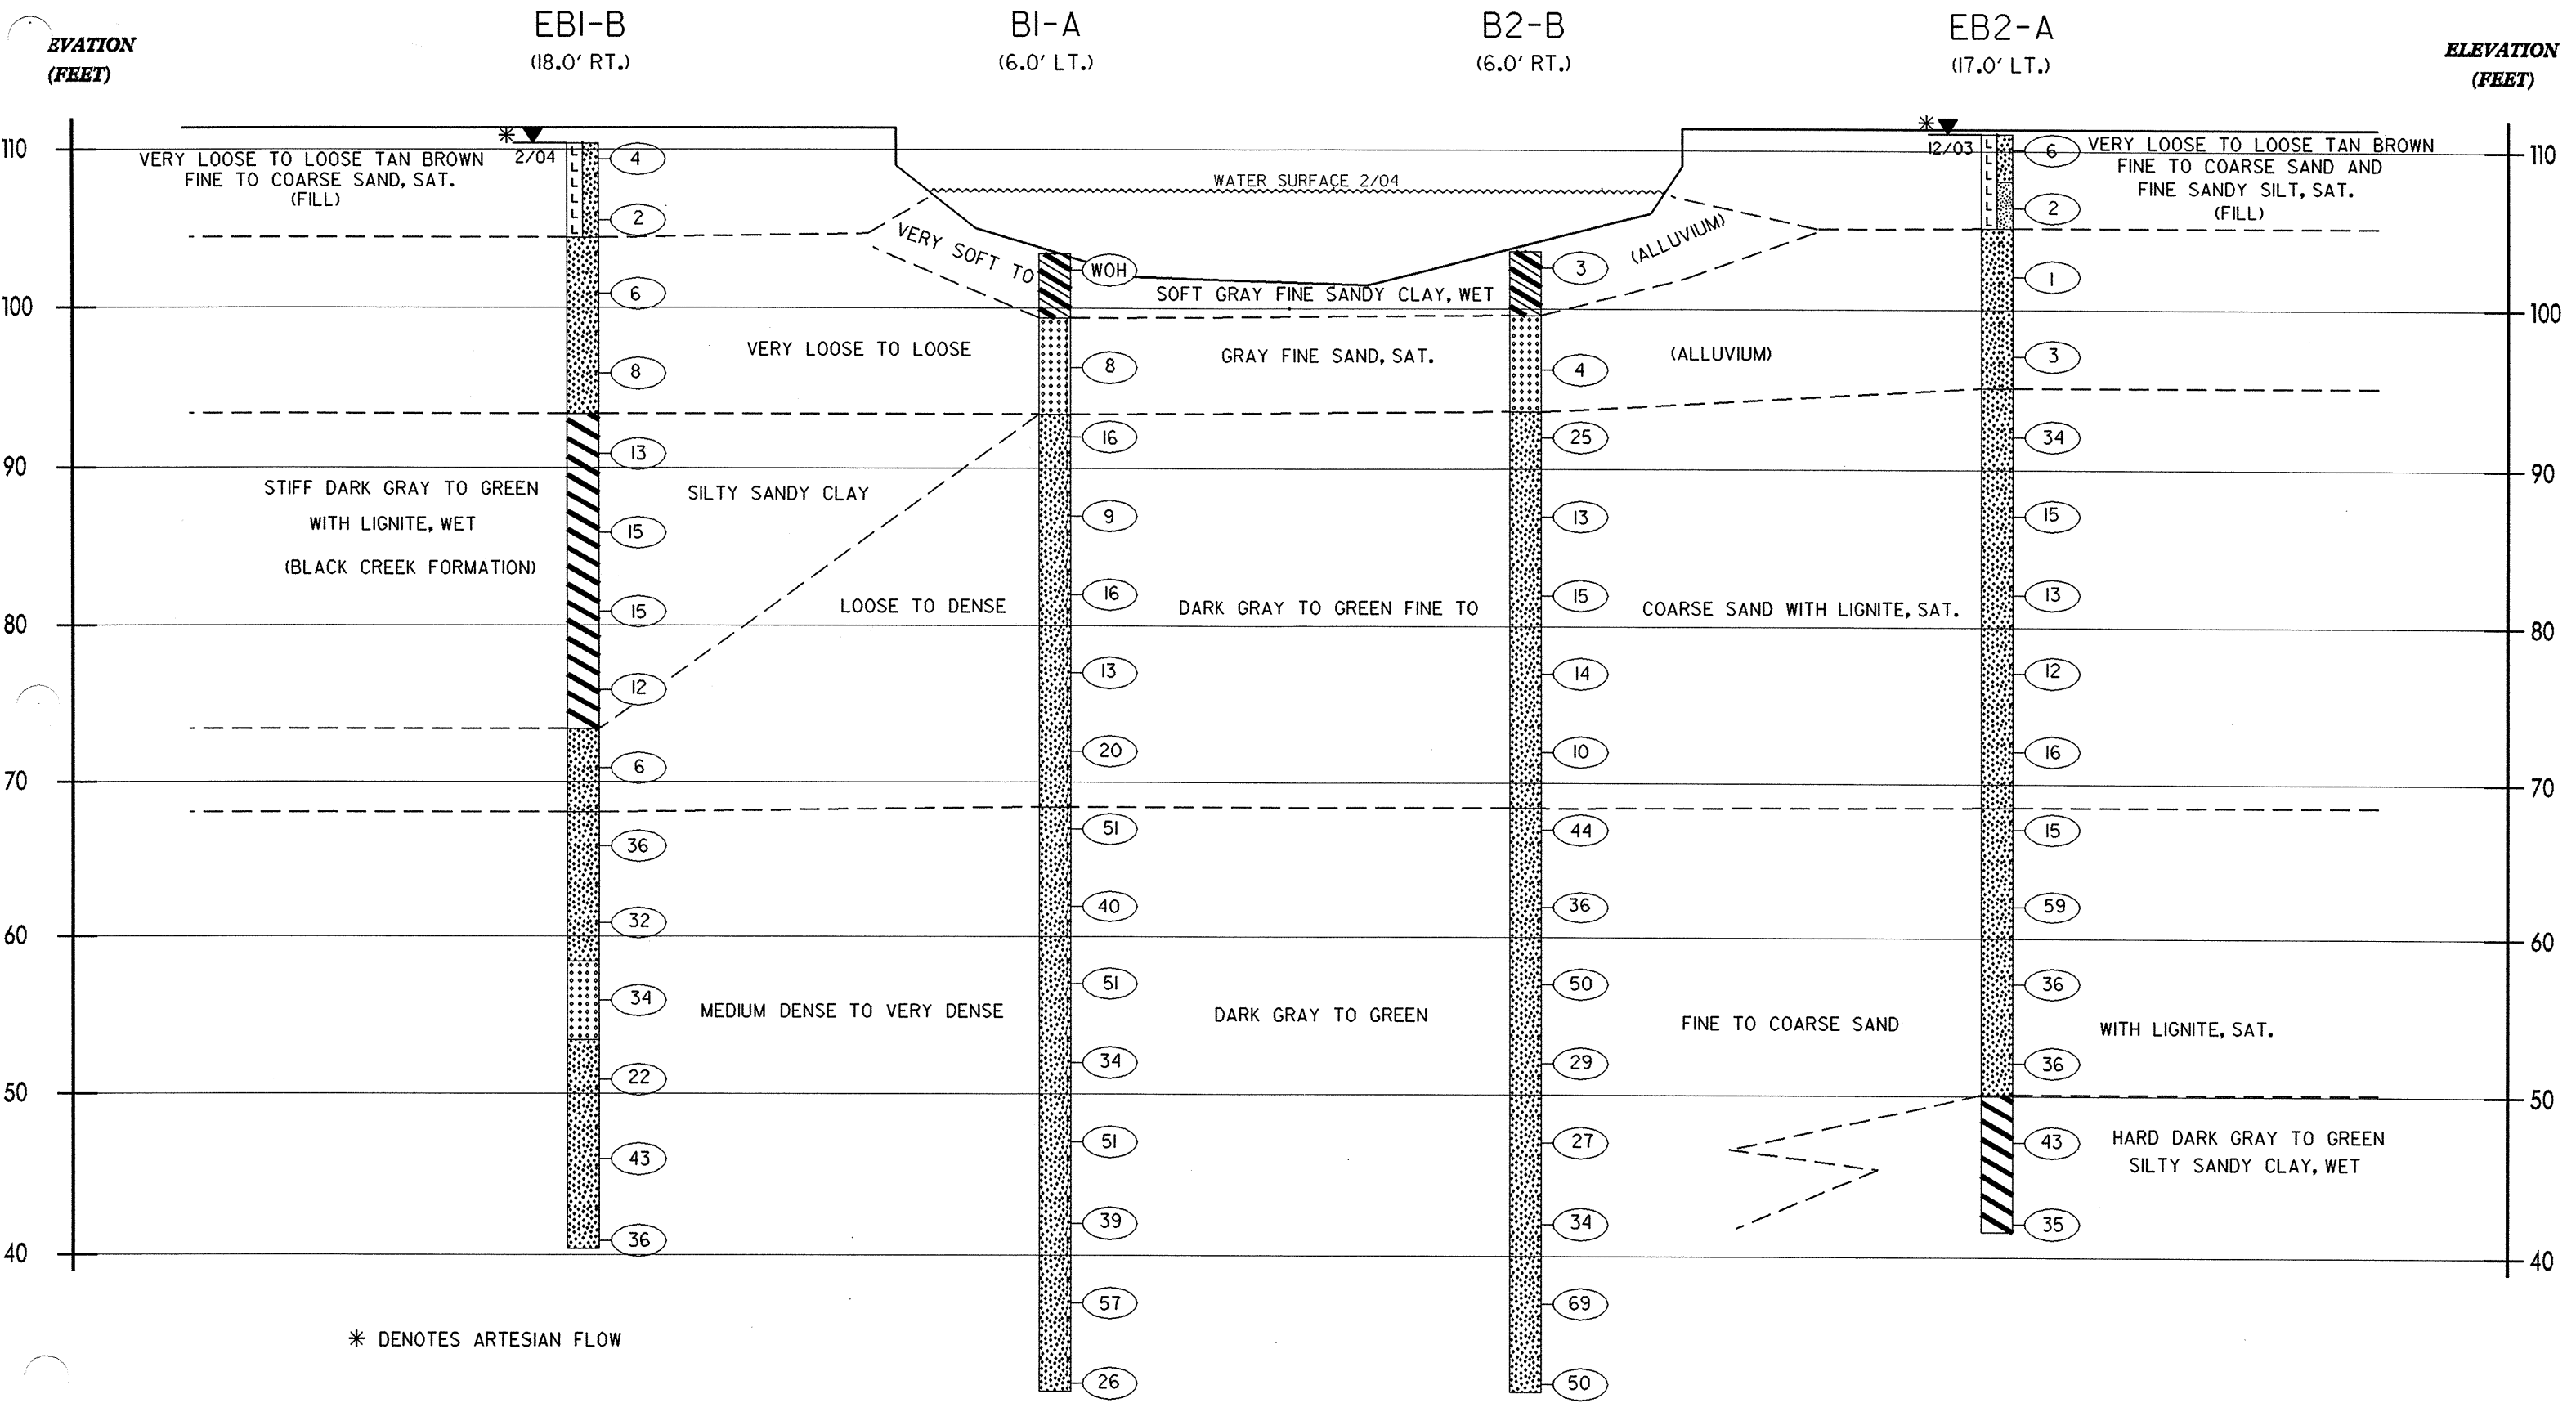

\* DENOTES ARTESIAN FLOW

21+50

22+00

22+50

