


**SPAN C**

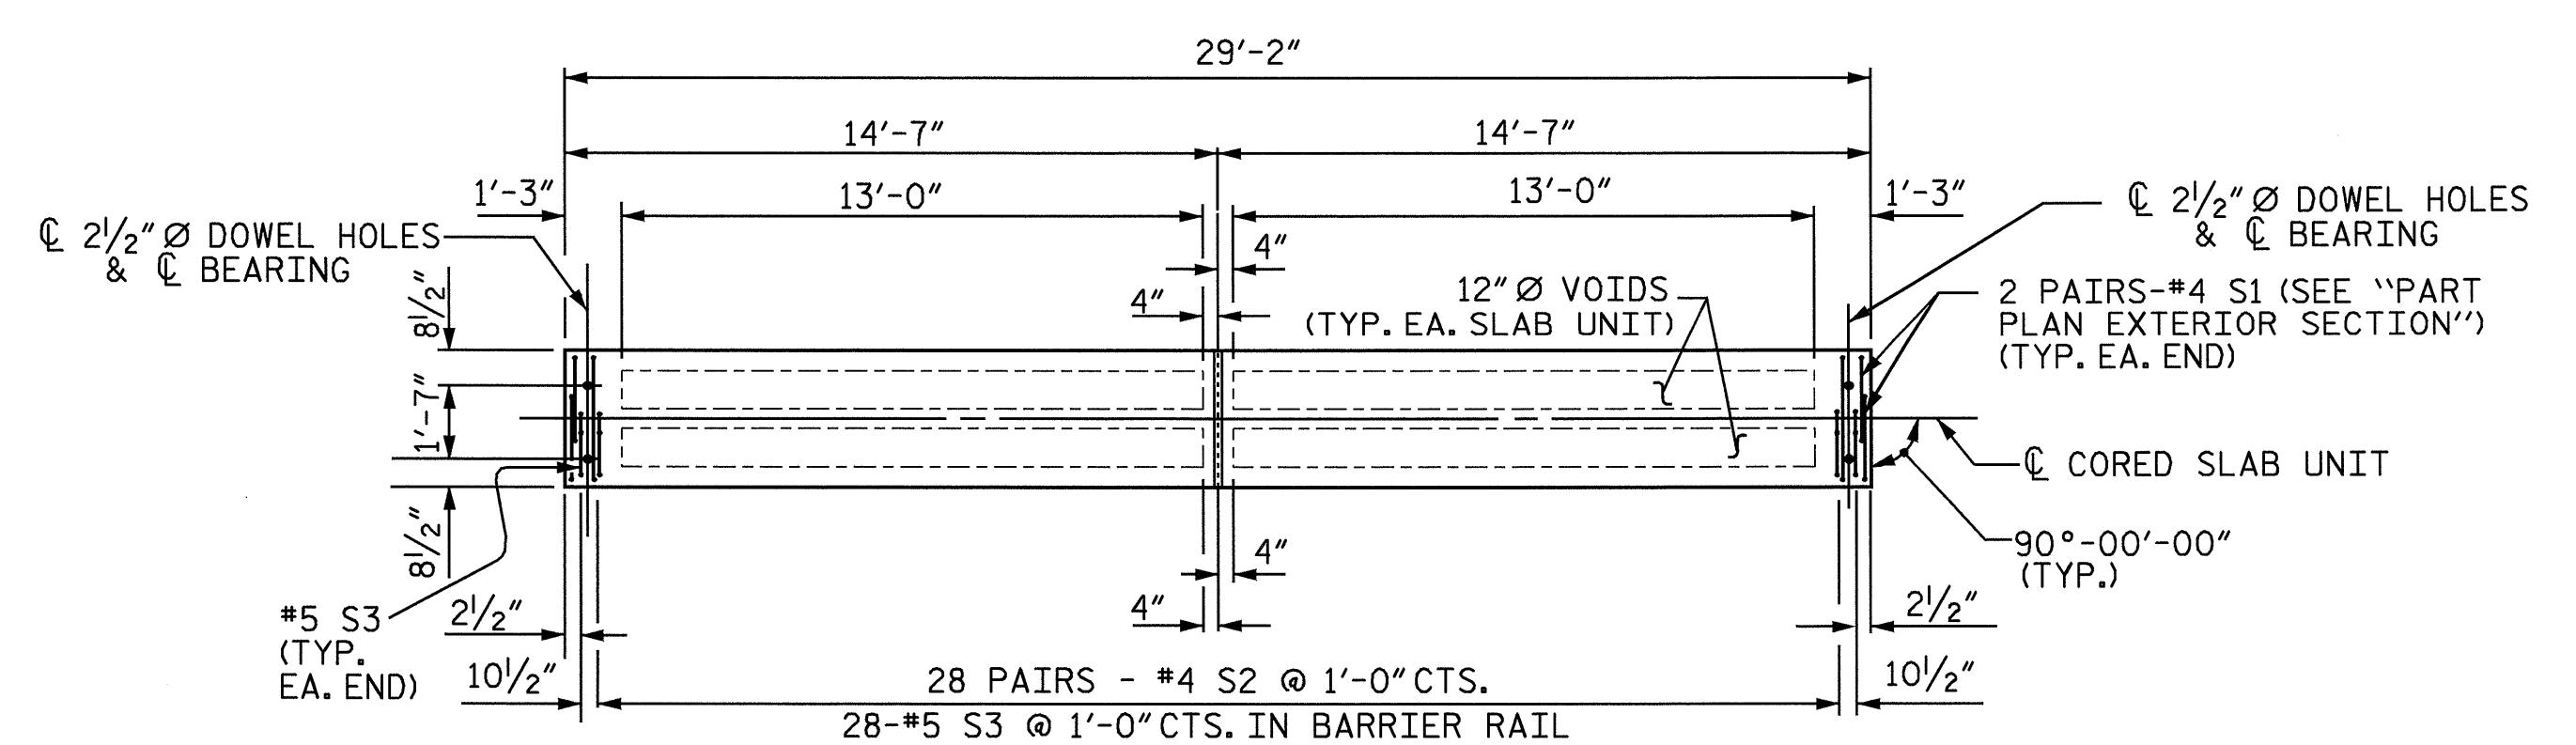

**PLAN OF EXTERIOR SLAB**


PLAN FOR INTERIOR SLAB IDENTICAL EXCEPT OMIT S3 BARS

PROJECT NO. B-3906  
SAMPSON COUNTY  
 STATION: 22+15.00 -L-

SHEET 4 OF 6

STATE OF NORTH CAROLINA  
 DEPARTMENT OF TRANSPORTATION  
 RALEIGH

**SUPERSTRUCTURE  
 PLAN OF SPAN C**

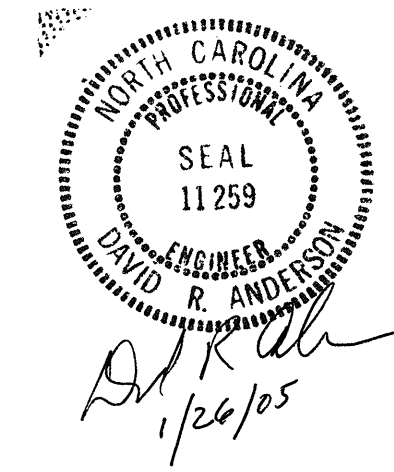

REVISIONS						SHEET NO. S-7
NO.	BY:	DATE:	NO.	BY:	DATE:	
1			3			TOTAL SHEETS 38
2			4			

DRAWN BY : N. Q. TRAN DATE : 2/21/04  
 CHECKED BY : S. M. RASHIDI DATE : 8-23-04

25-JAN-2005 11:59  
 W:\Squad\B3906\str1\nttran\MICRO-2\wkq\B390602L.DGN  
 ntran