


SPAN B

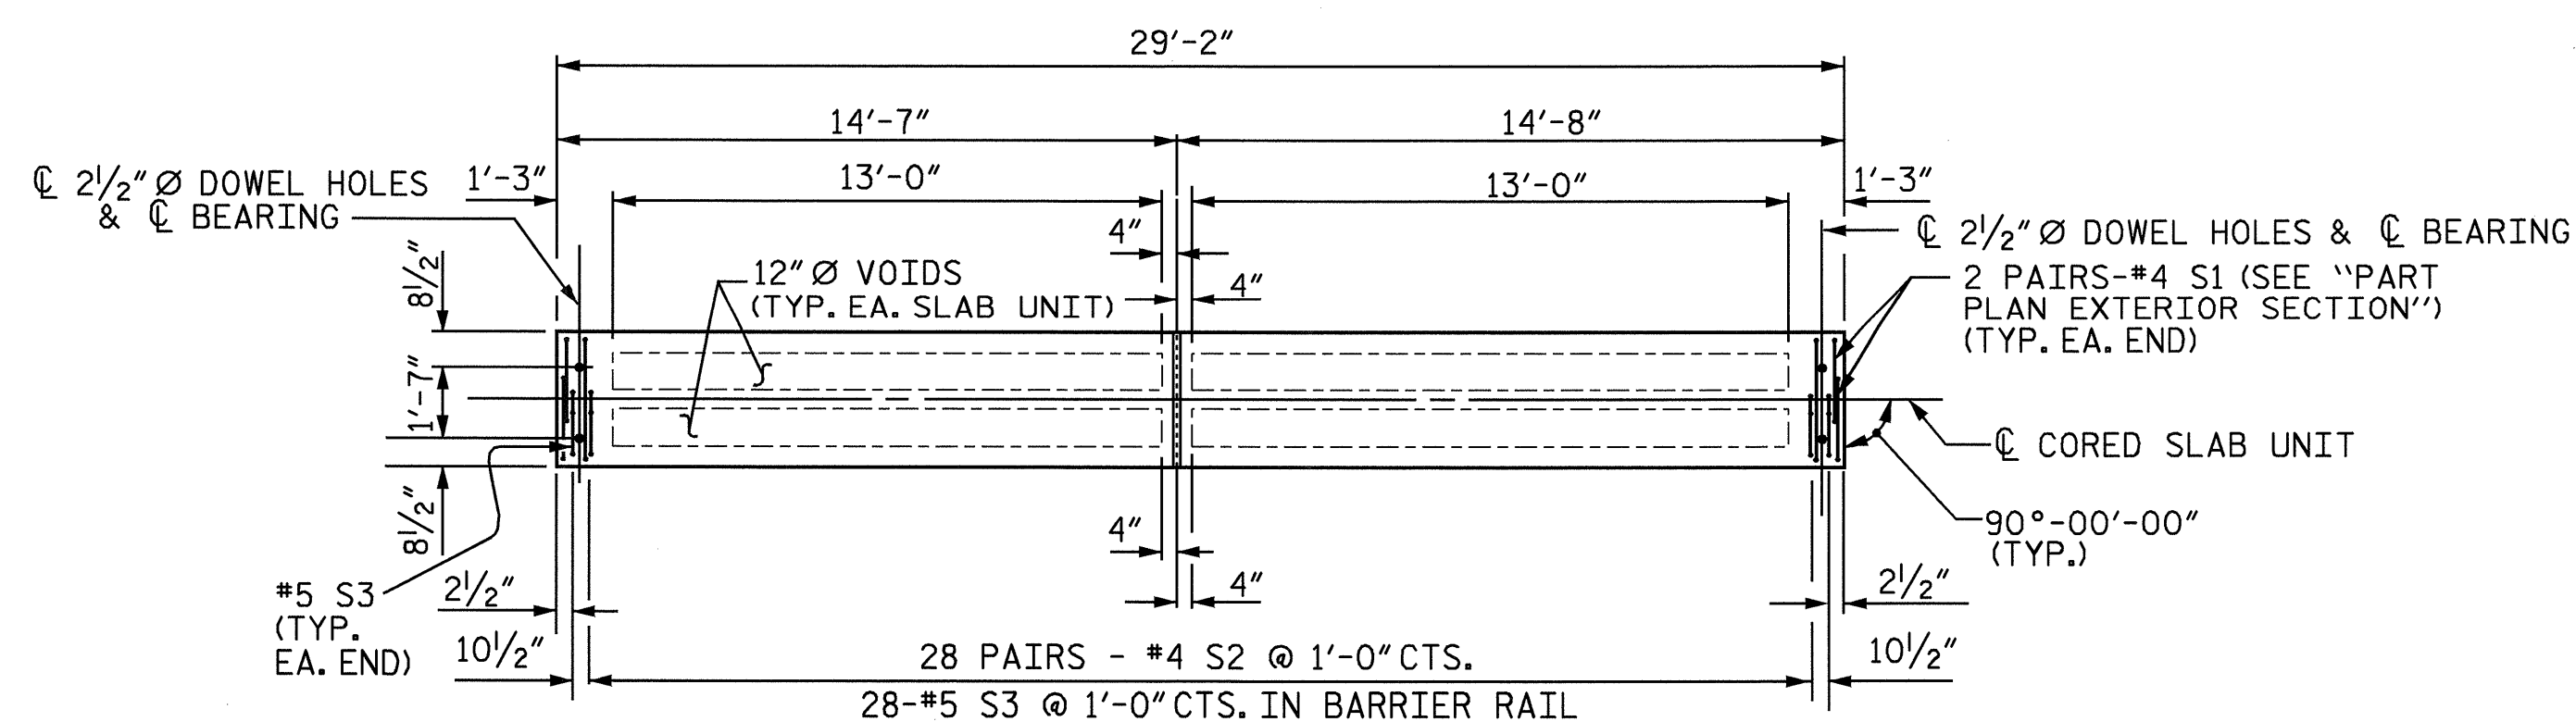

PLAN OF EXTERIOR SLAB


PLAN FOR INTERIOR SLAB IDENTICAL EXCEPT OMIT S3 BARS

PROJECT NO. B-3906
SAMPSON COUNTY
 STATION: 22+15.00 -L-

SHEET 3 OF 6

STATE OF NORTH CAROLINA
 DEPARTMENT OF TRANSPORTATION
 RALEIGH

SUPERSTRUCTURE
 PLAN OF SPAN B

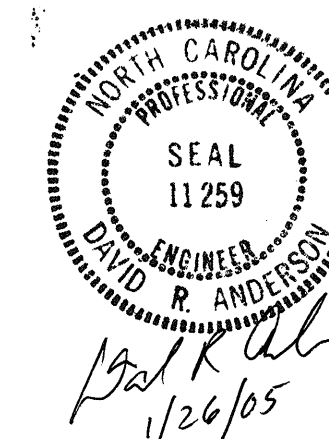

DRAWN BY : N. Q. TRAN DATE : 2/21/04
 CHECKED BY : S. M. RASHIDI DATE : 8-23-04

25-JAN-2005 11:59
 W:\SquadM\B3906\str1\nttran\MICRO-2\wkg\B390602.DGN
 ntran

REVISIONS						SHEET NO.
NO.	BY:	DATE:	NO.	BY:	DATE:	S-6
1			3			TOTAL SHEETS
2			4			38