


70 60 50 40 30 20 10 0 -L- 10 20 30 40 50 60 70


END PROJECT -L- STA. 33+01.86

G.P. = 112.16

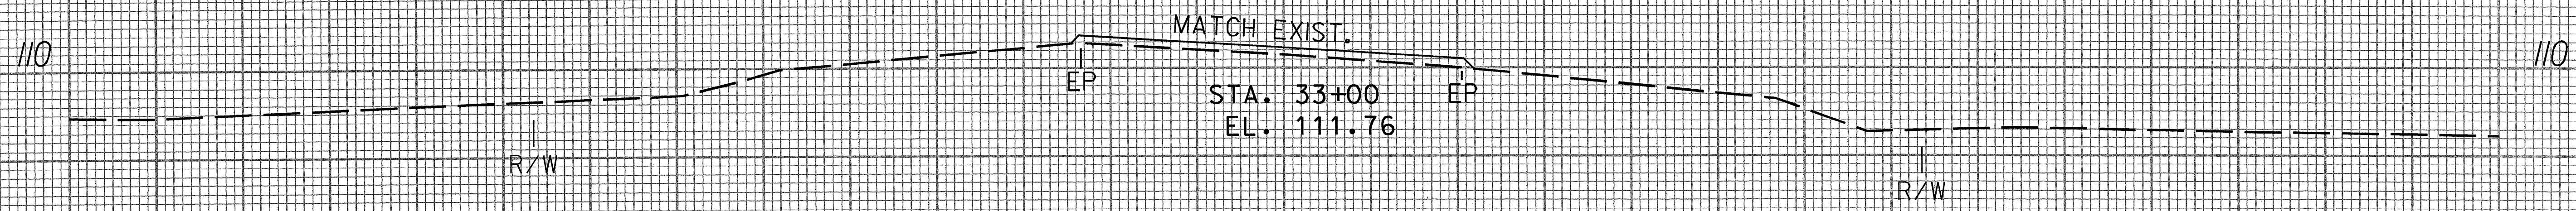


STA. 33+00
EL. 111.76

G.P. = 112.11

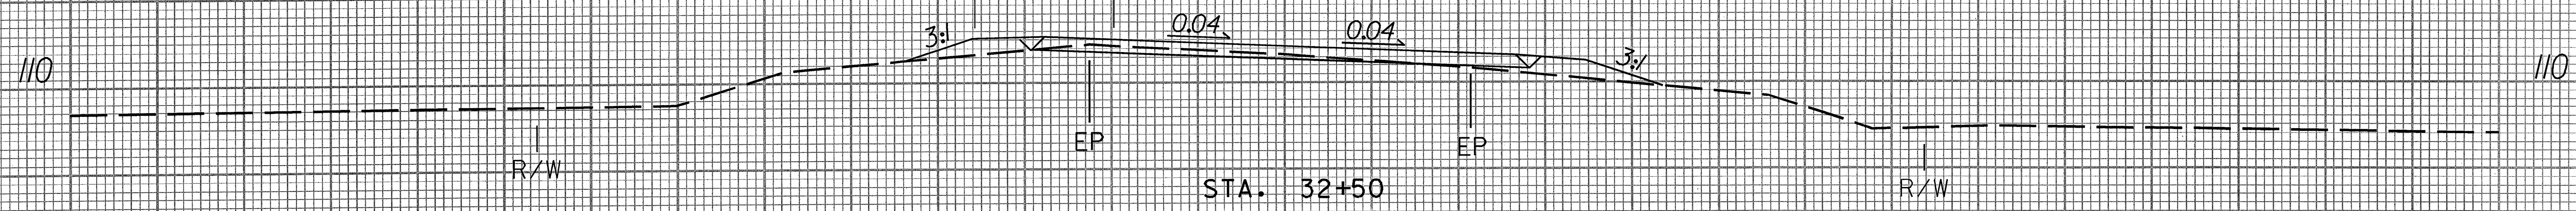


STA. 32+50
EL. 111.64

G.P. = 112.07

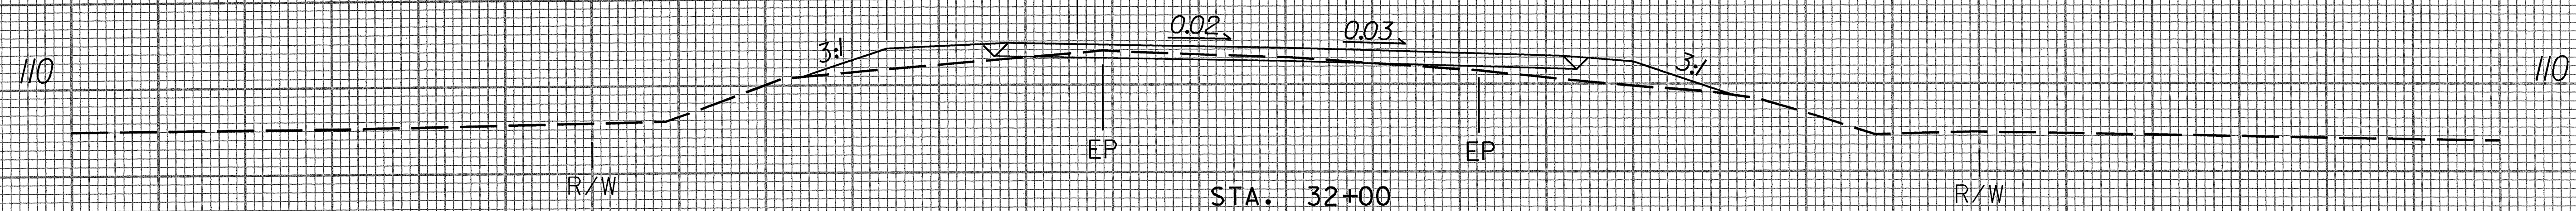

STA. 32+00
EL. 111.54

G.P. = 112.03

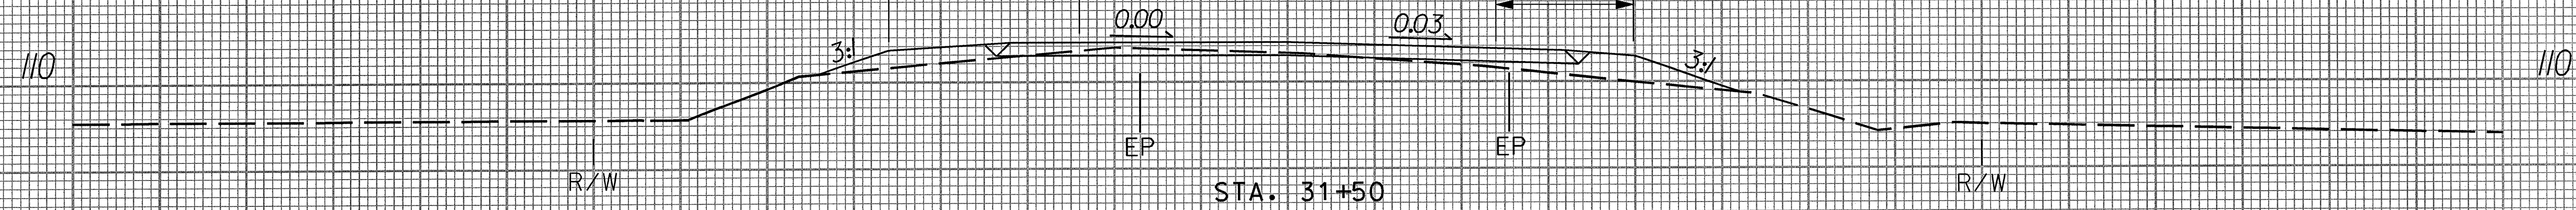

STA. 31+50
EL. 111.47

70 60 50 40 30 20 10 0 -L- 10 20 30 40 50 60 70

SECTION