


5

PROJECT REFERENCE NO.	SHEET NO.
5C.092027, ETC.	6

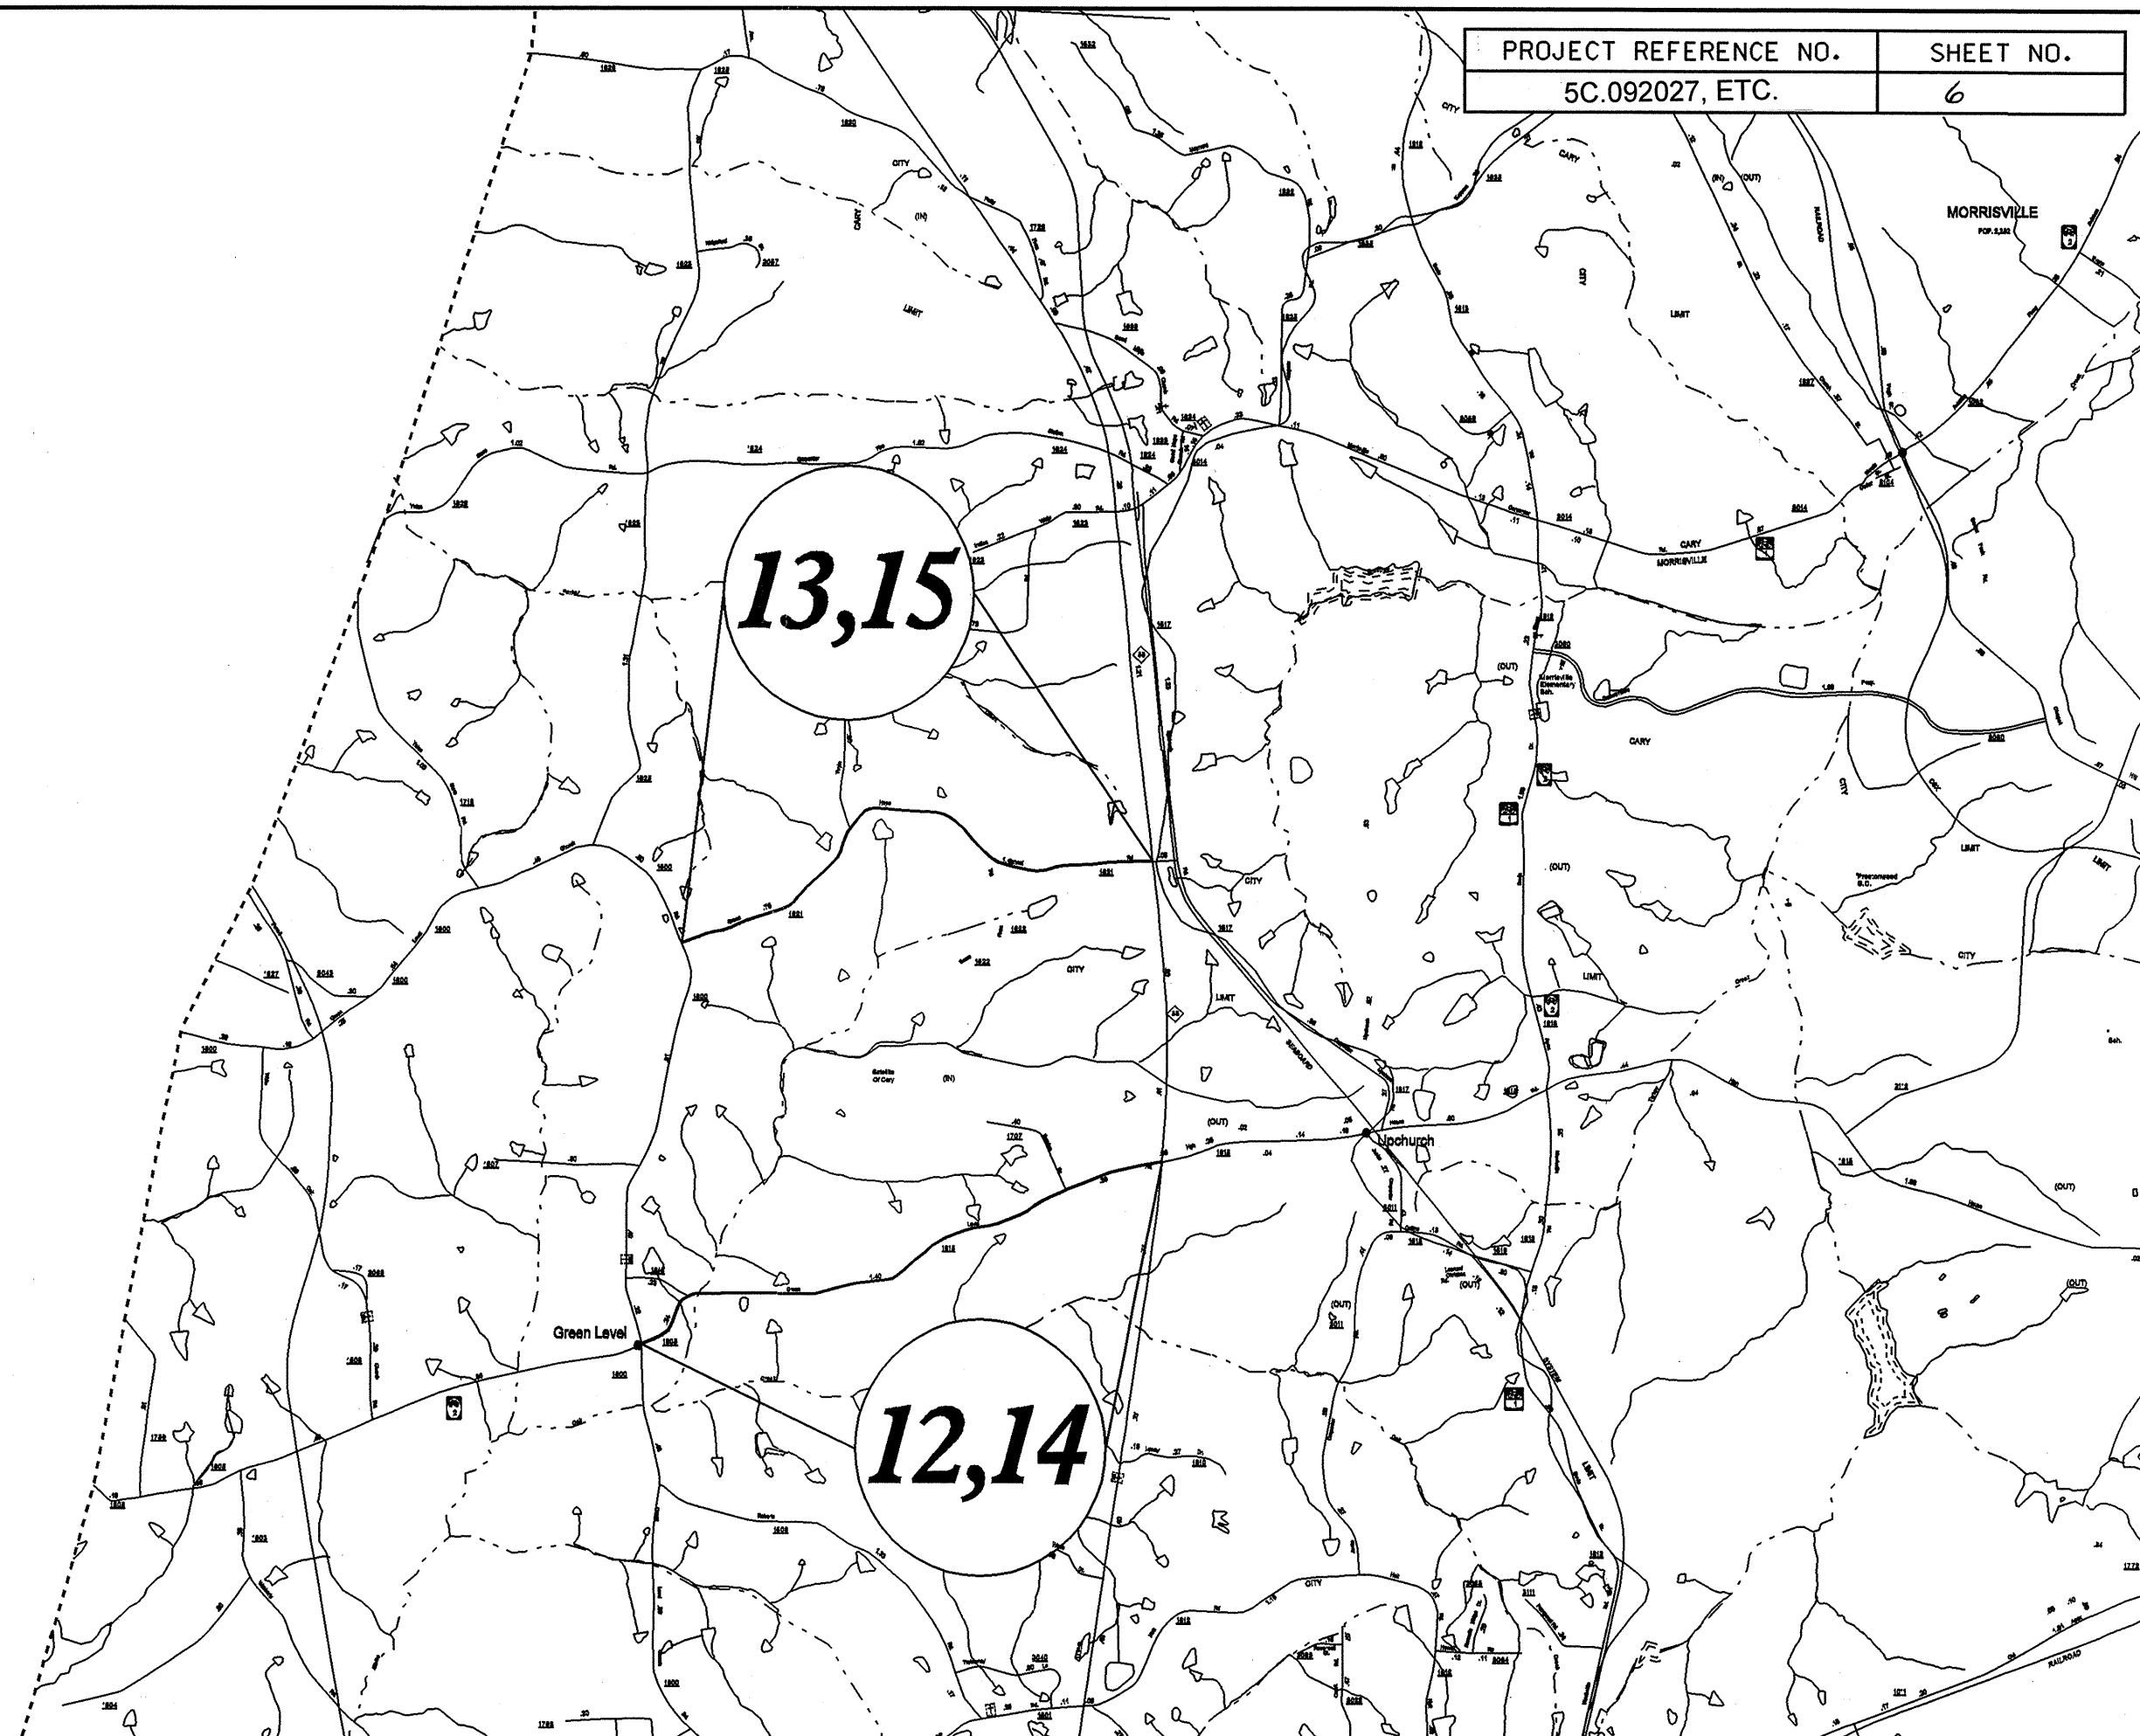

13,15

12,14

