



NOTES :
 FOR BERM WIDTH DIMENSIONS, SEE GENERAL DRAWING.
 THE COST OF THE FILTER FABRIC SHALL BE INCLUDED IN THE CONTRACT PRICE BID FOR PLAIN RIP RAP CLASS II.

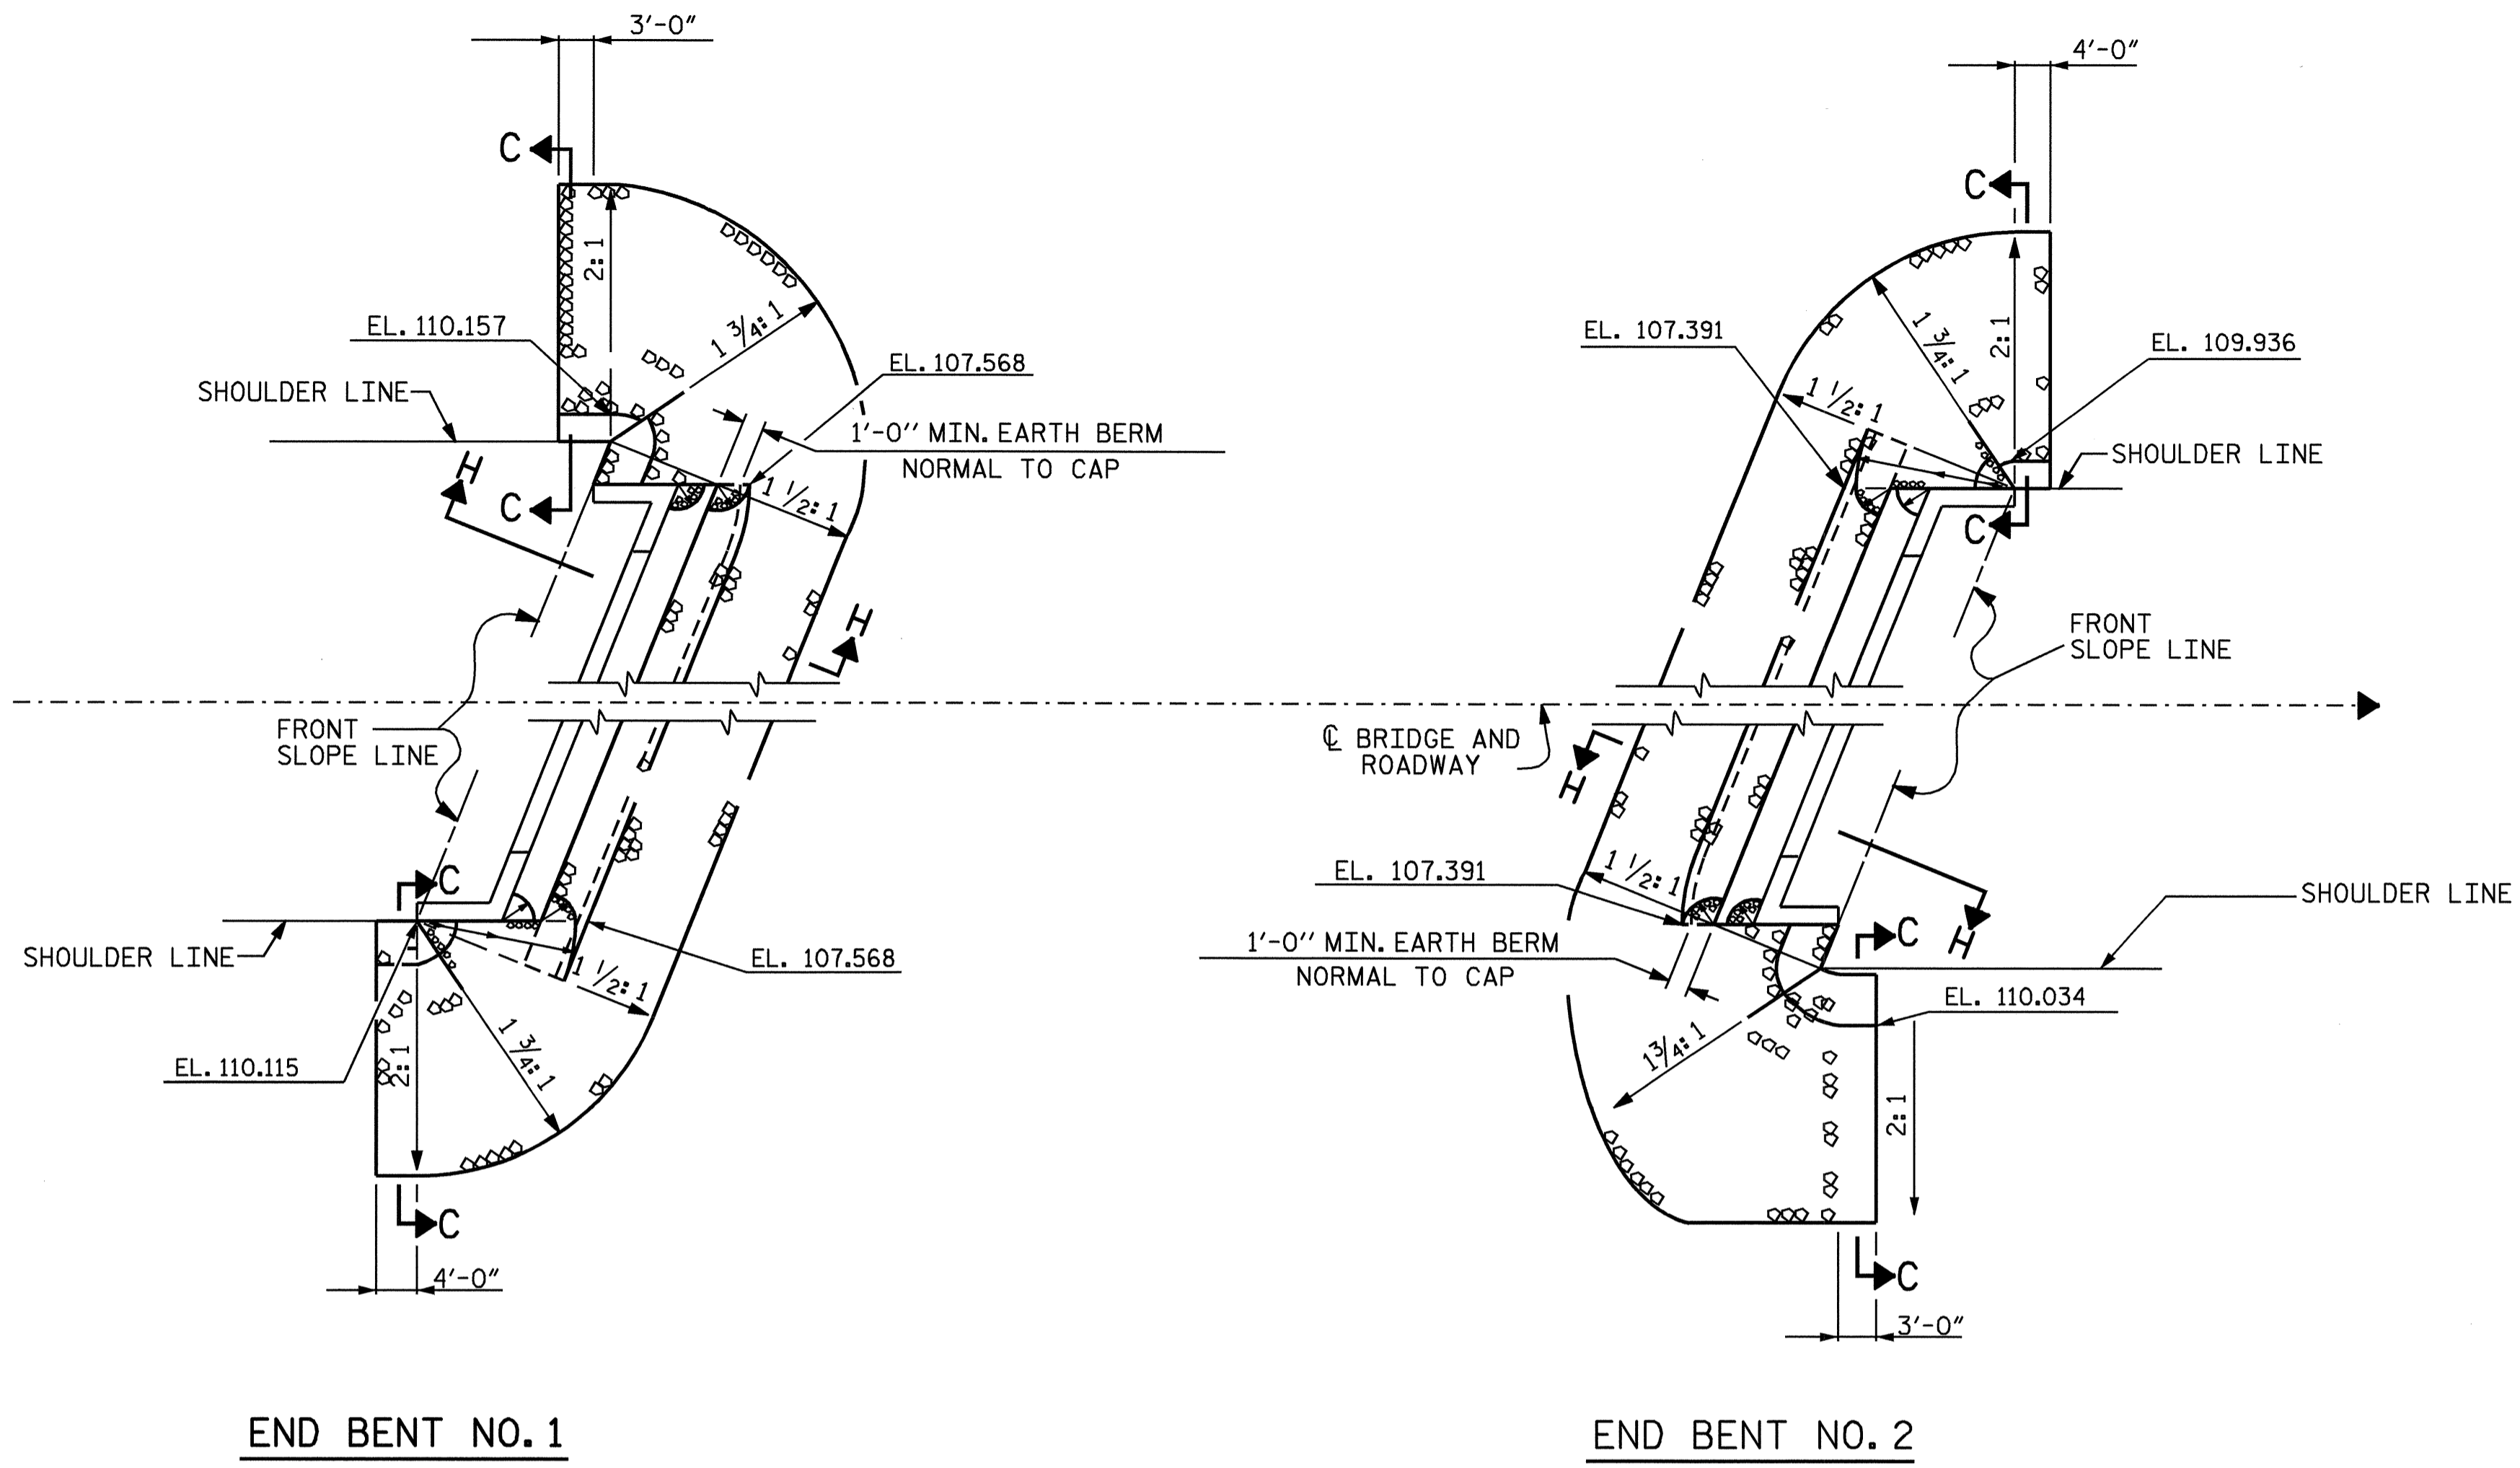

ESTIMATED QUANTITIES		
BRIDGE @ STA. 16+47.50 -L-	PLAIN RIP RAP CLASS II	FILTER FABRIC FOR DRAINAGE
	TONS	SQUARE YARDS
END BENT 1	85	95
END BENT 2	130	145
TOTAL	215	240

PLAN

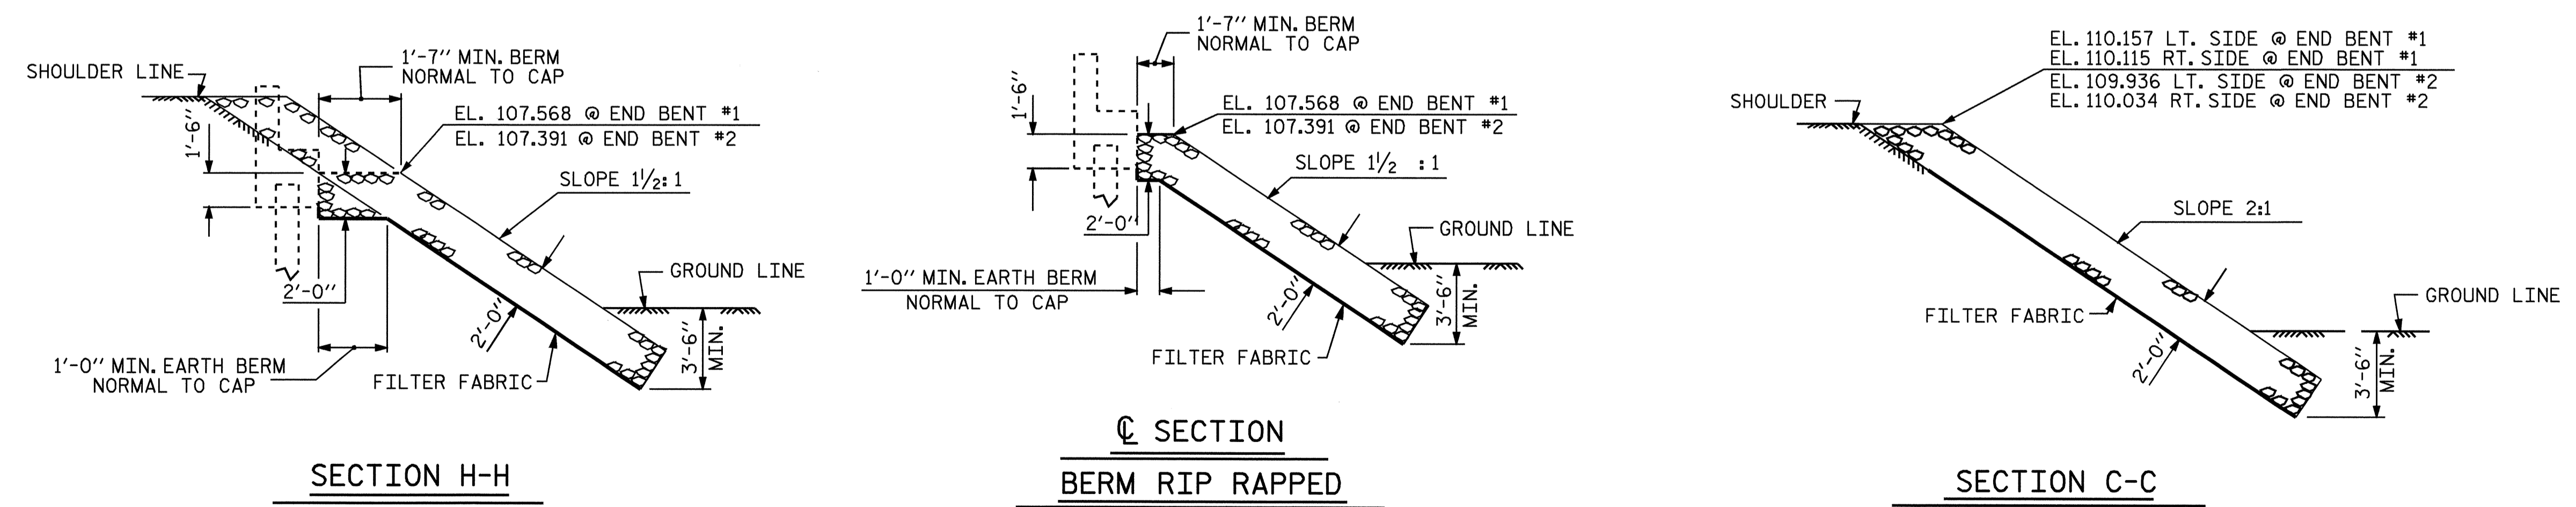

SECTION H-H

**SECTION C-C
 BERM RIP RAPPED**


SECTION C-C

PROJECT NO. B-4320
 WAYNE/DUPLIN COUNTY
 STATION: 16+47.50 -L-

STATE OF NORTH CAROLINA
 DEPARTMENT OF TRANSPORTATION
 RALEIGH

— RIP RAP DETAILS —

REVISIONS						SHEET NO.	
NO.	BY:	DATE:	NO.	BY:	DATE:	TOTAL SHEETS	
1			3			S-19	
2			4			22	

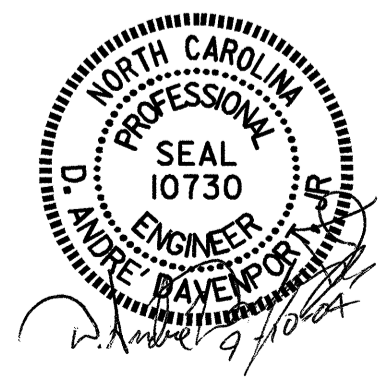

ASSEMBLED BY : ADAM A. COLE DATE : 7/1/04
 CHECKED BY : D. A. DAVENPORT DATE : 9/7/04
 DRAWN BY : REK 1/84 REV. 7/17/98 REK/RWW
 CHECKED BY : RDU 1/84 REV. 8/16/99 RWW/LES
 REV. 10/17/00 RWW/LES