



70 65 60 55 50 45 40 35 30 25 20 15 10 5 0 -L- 5 10 15 20 25 30 35 40 45 50 55 60 65 70

END PROJECT -L- STA 20+50.00


G.P. = 109.85

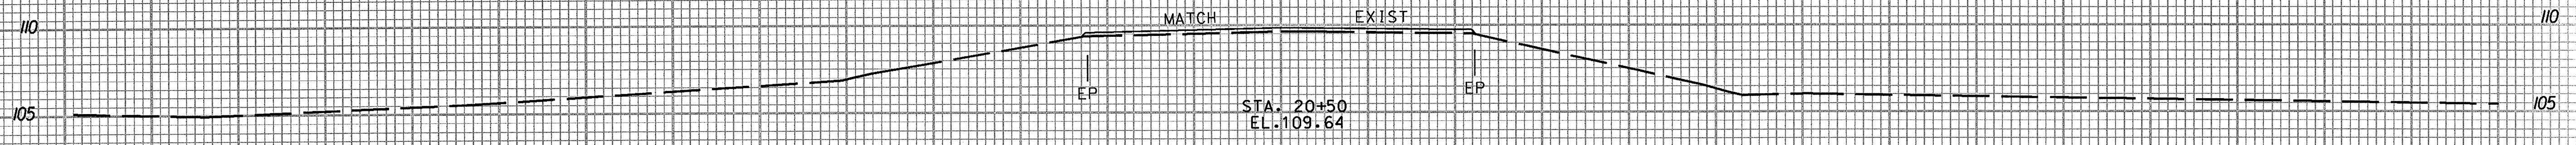


G.P. = 109.82

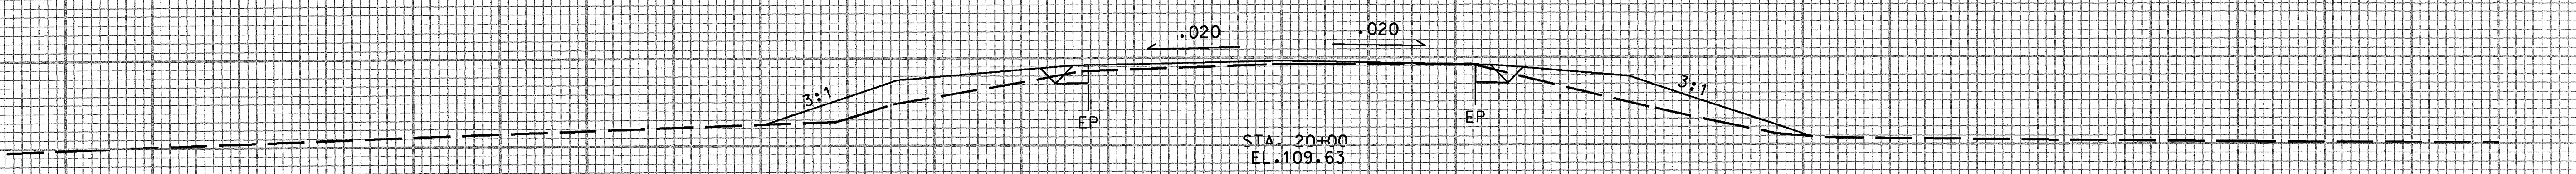


G.P. = 109.79

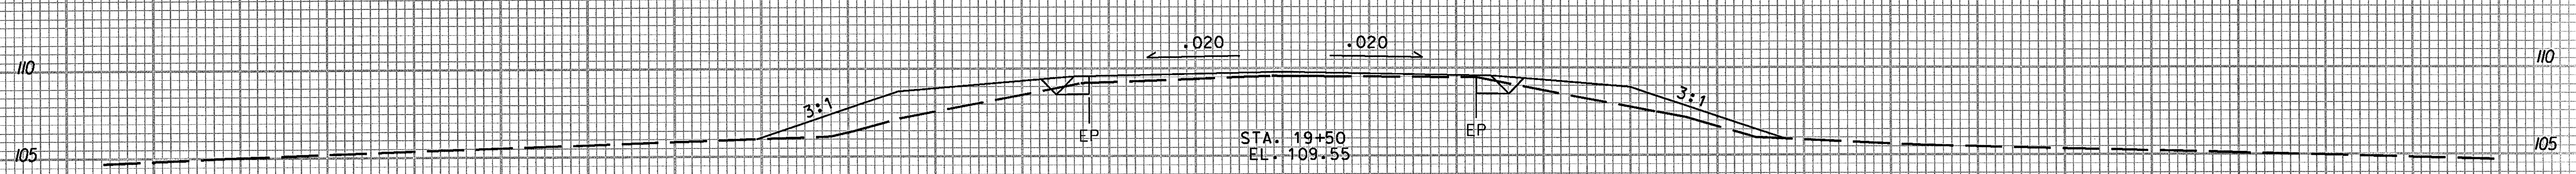


G.P. = 109.83

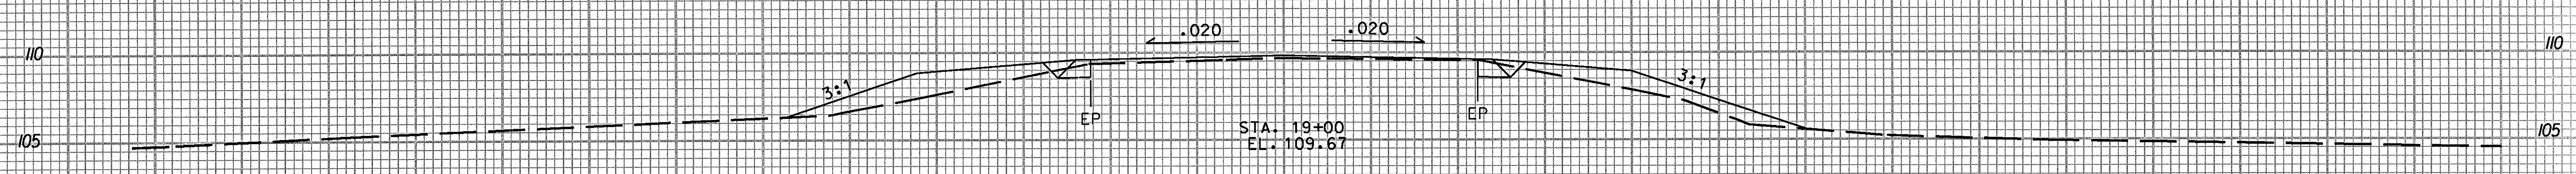

G.P. = 109.97

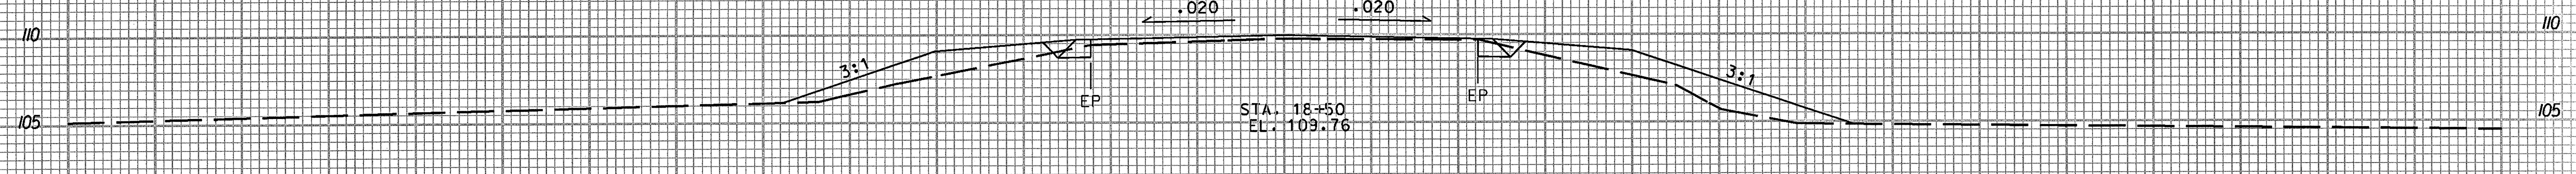

G.P. = 110.20

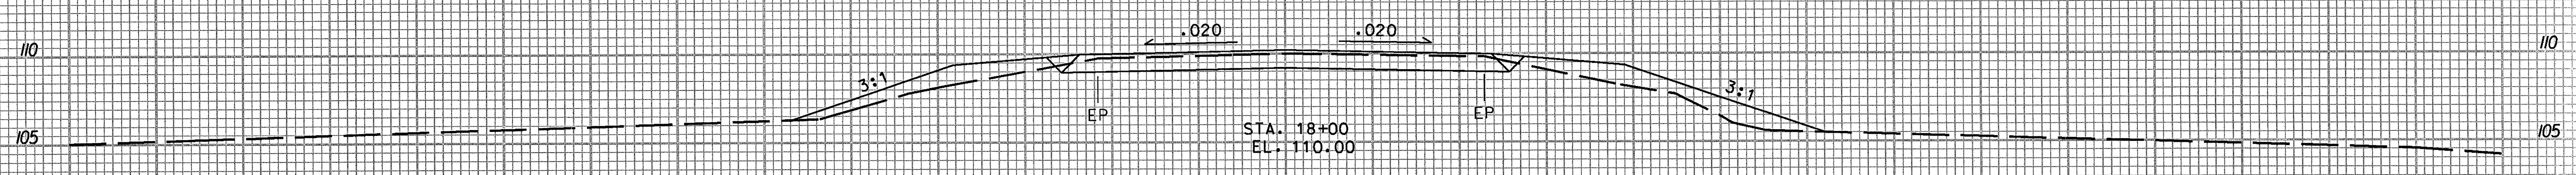

70 65 60 55 50 45 40 35 30 25 20 15 10 5 0 -L- 5 10 15 20 25 30 35 40 45 50 55 60 65 70

DATE: 11/15/00
BY: J. L. DUNN
CHECKED: J. L. DUNN
SCALE: AS SHOWN
SHEET NO. X-4
PROJECT NO. B-4320