



ELEV. (FT)


ELEV. (FT)

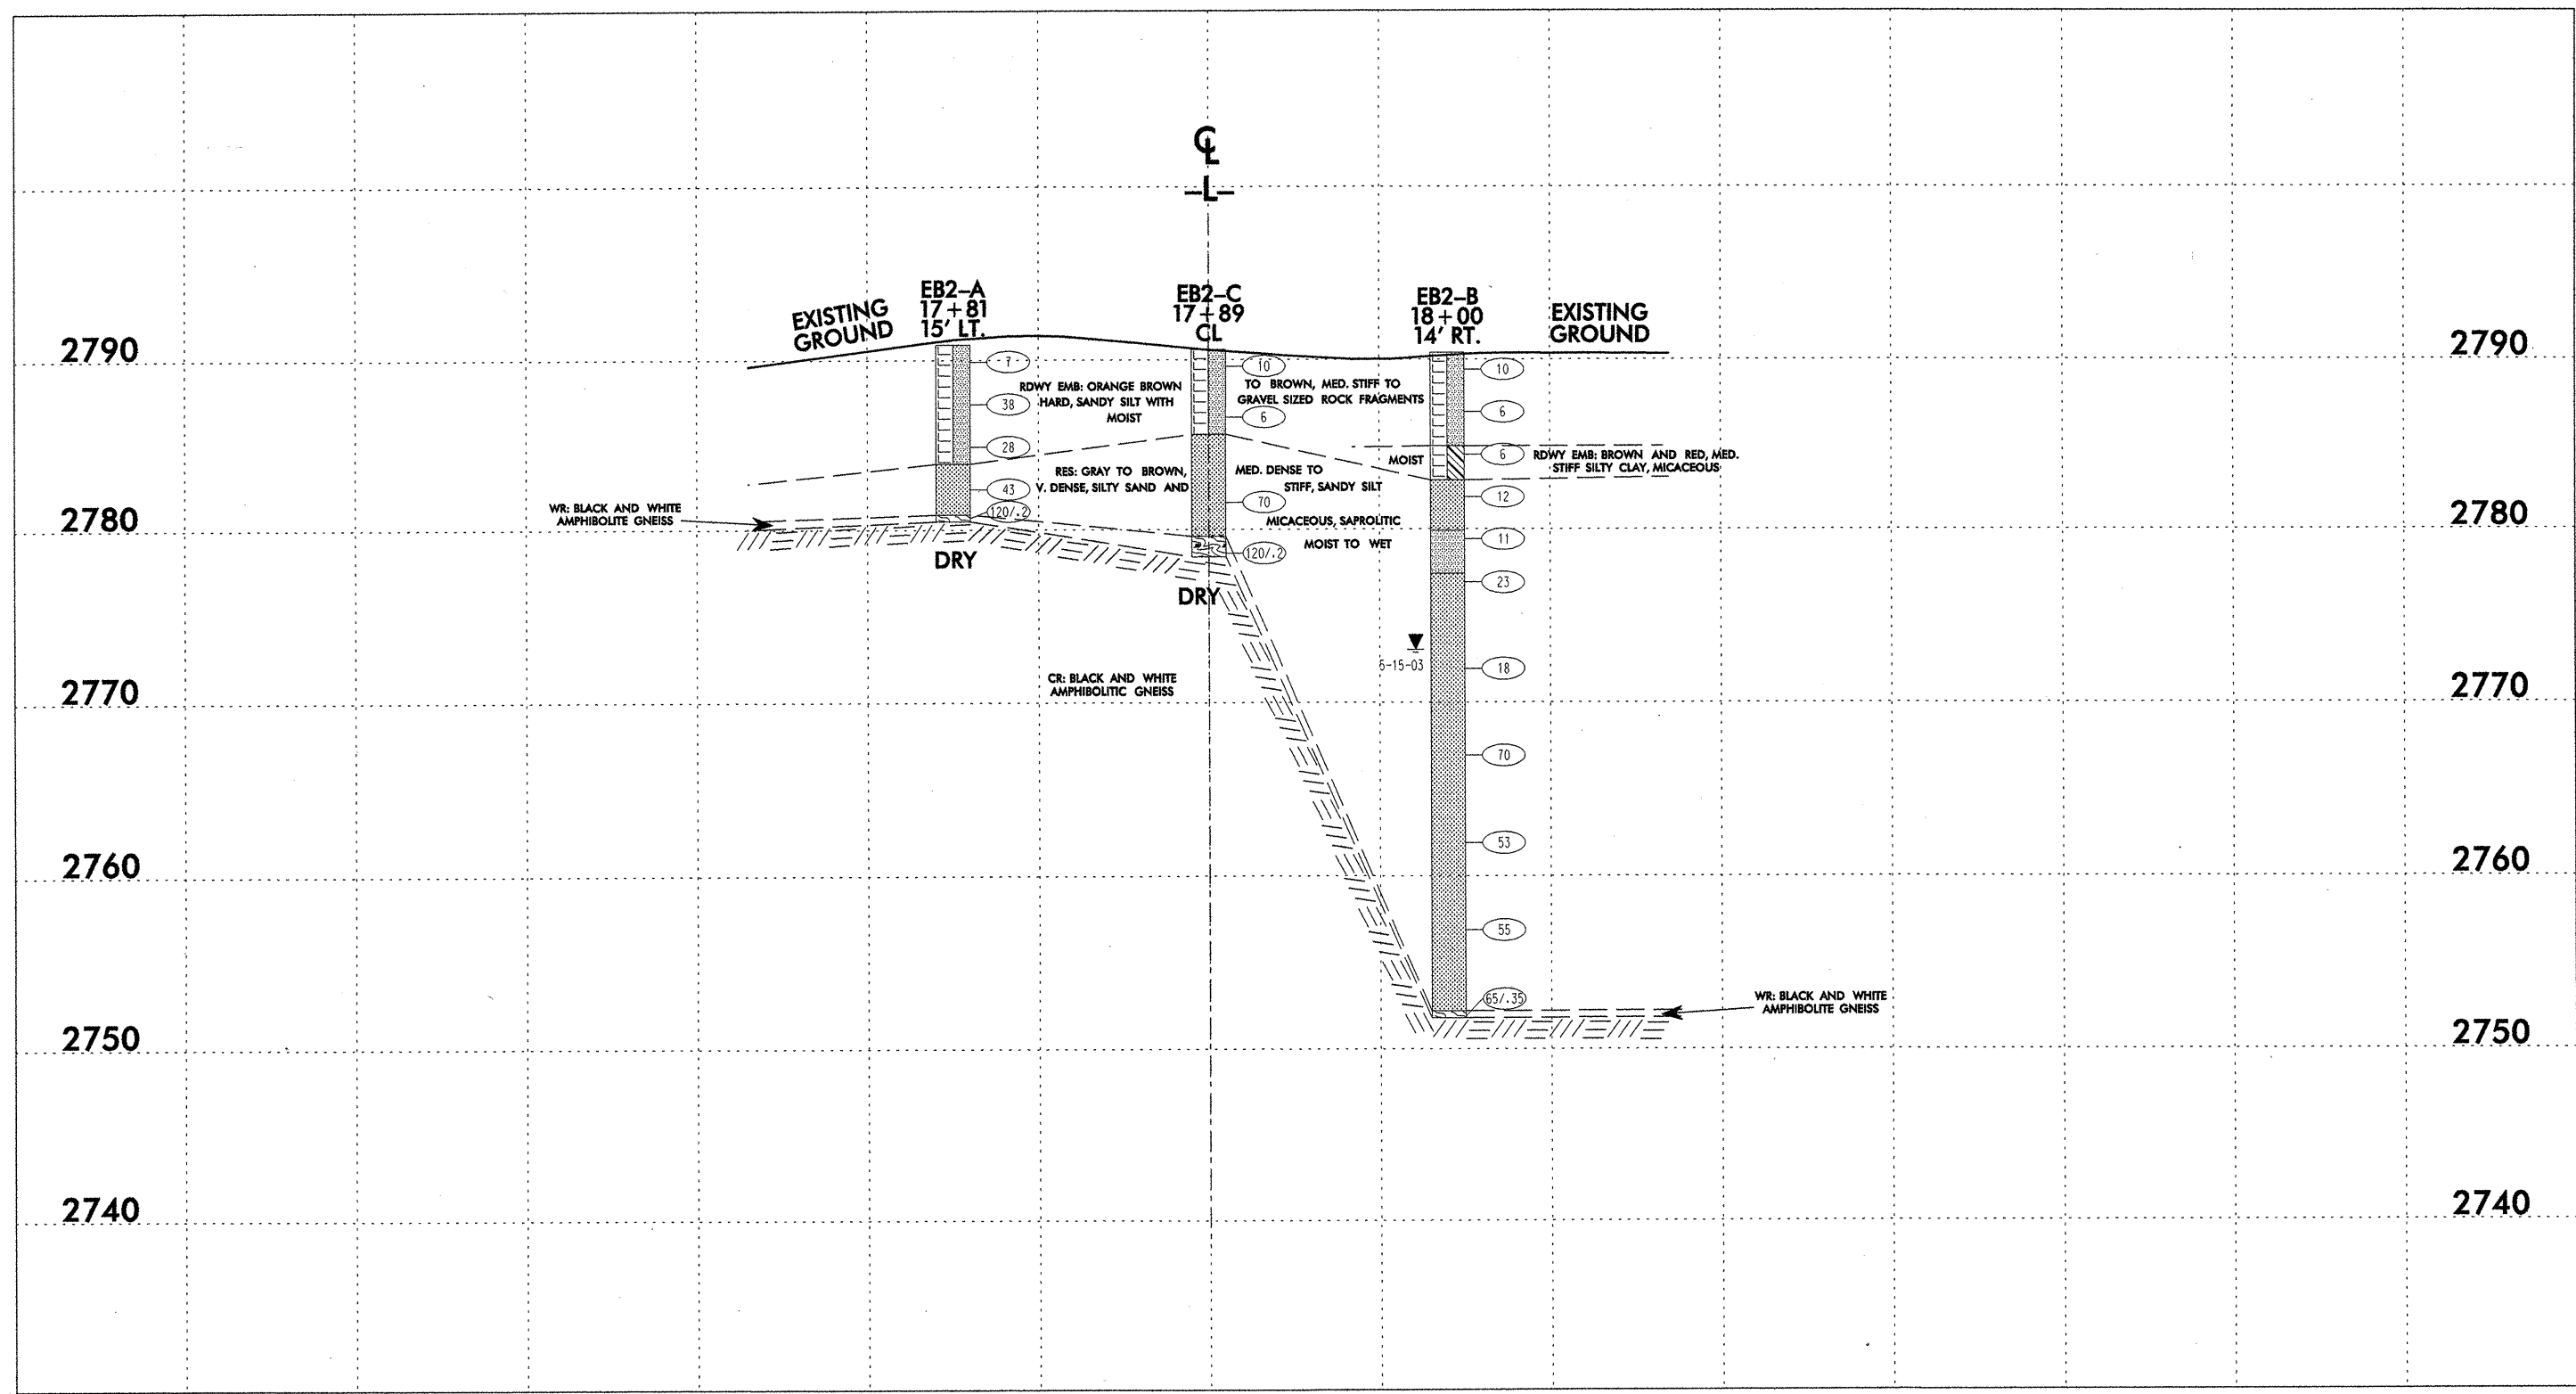

VERTICAL SCALE (FEET)

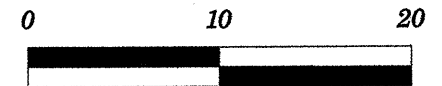

HORIZONTAL SCALE (FEET)

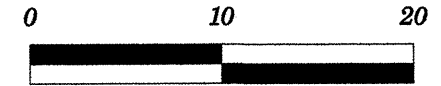

END BENT 2 CROSS SECTION

NCDOT PROJECT #: 8.1711301 (B-3300)
ASHE CO., NC
BRIDGE #57 ON NC 88
OVER BUFFALO CREEK

TIERRA, INC
2701 ROWLAND RD
RALEIGH, N.C. 27615