



PLAN OF WING-W1

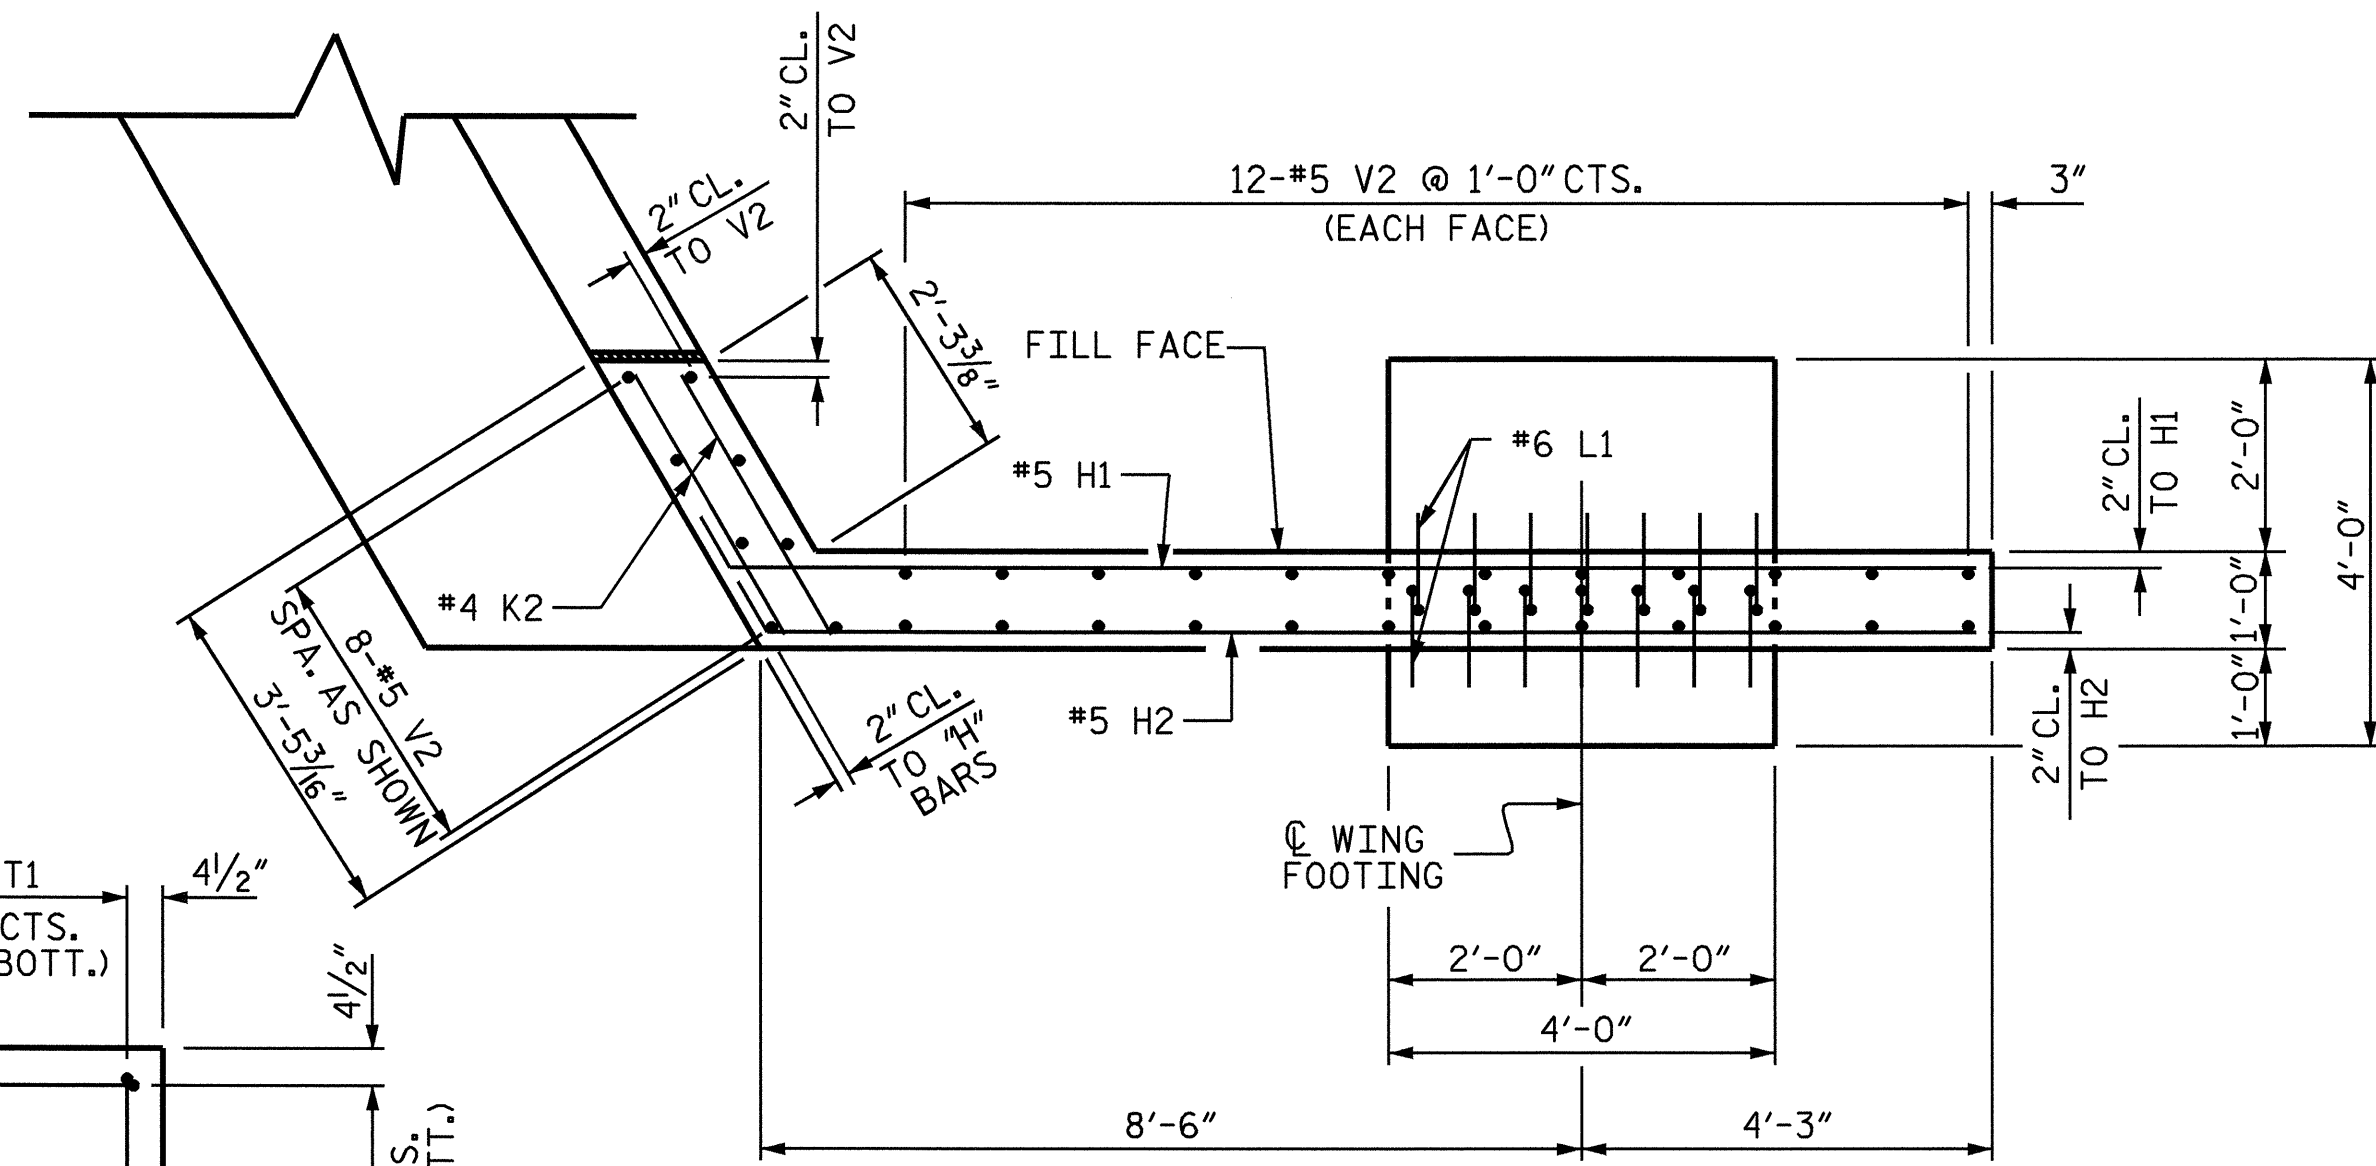


PLAN OF WING-W2

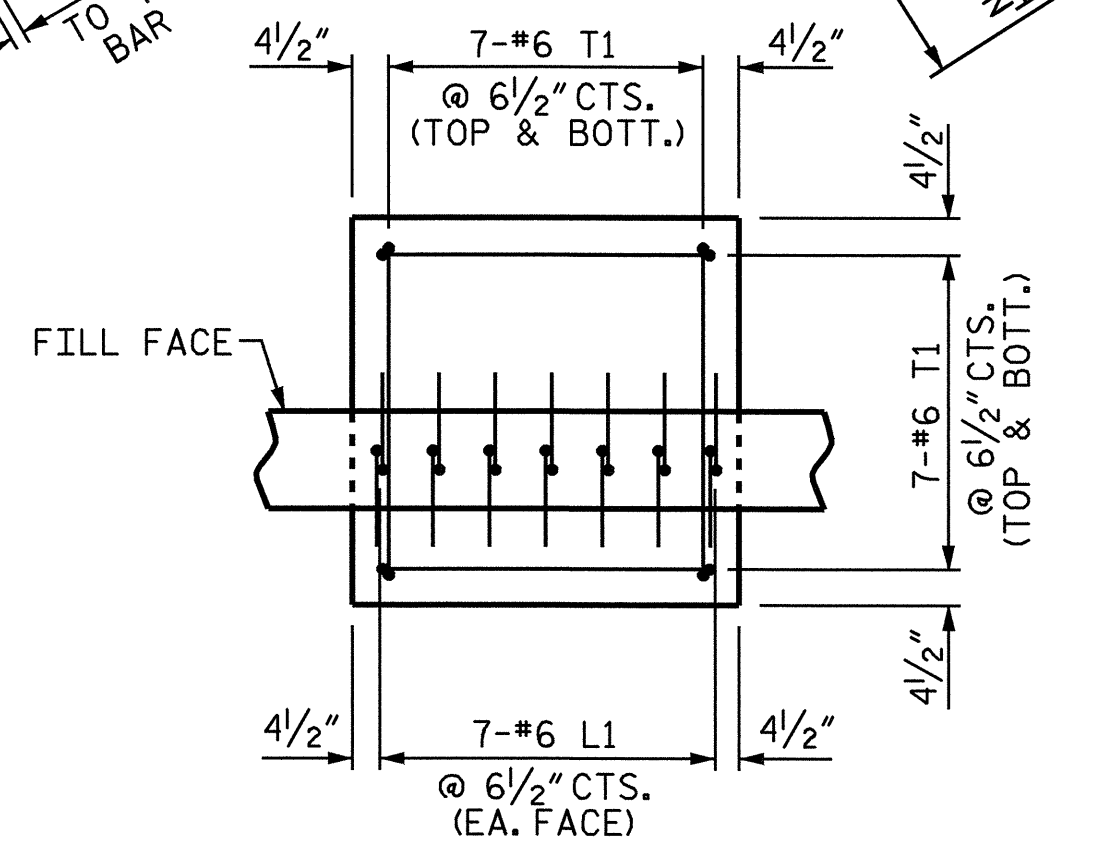


PLAN OF WING FOOTING W2


(#5 "H" & #5 V2 BARS NOT SHOWN FOR CLARITY)

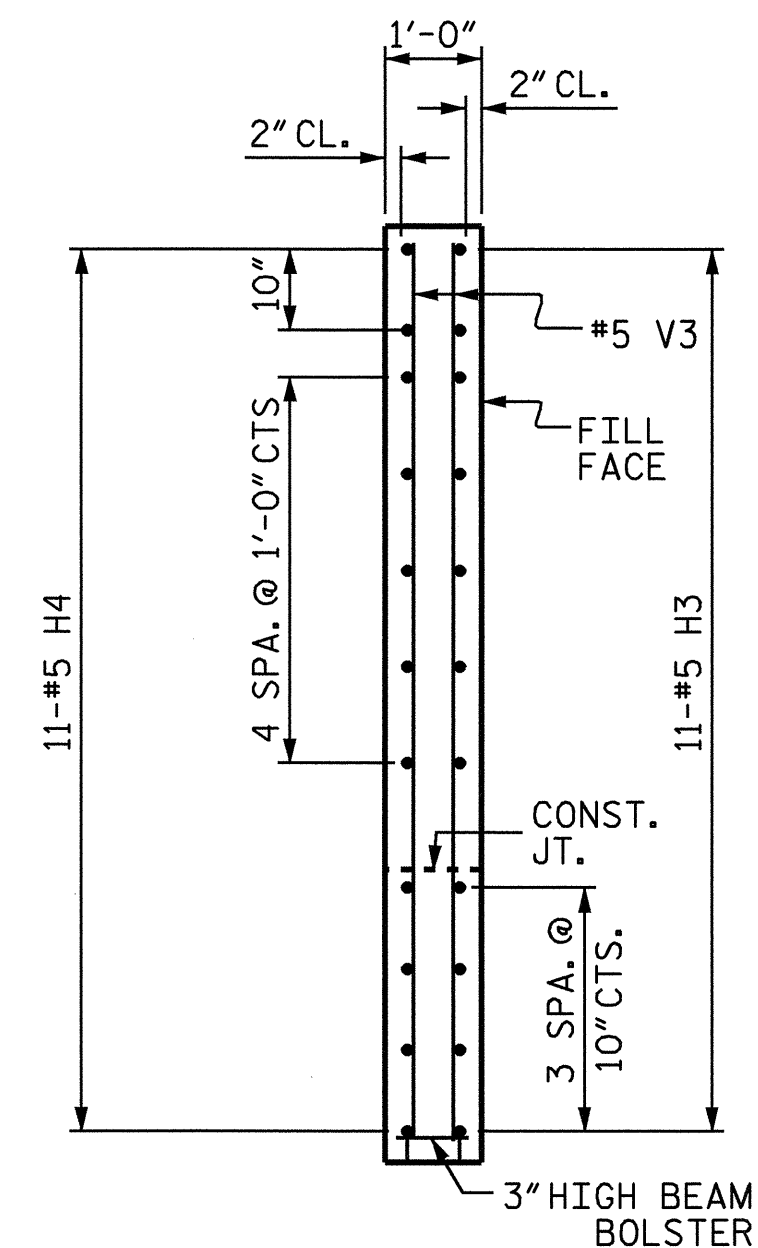


SECTION Y-Y

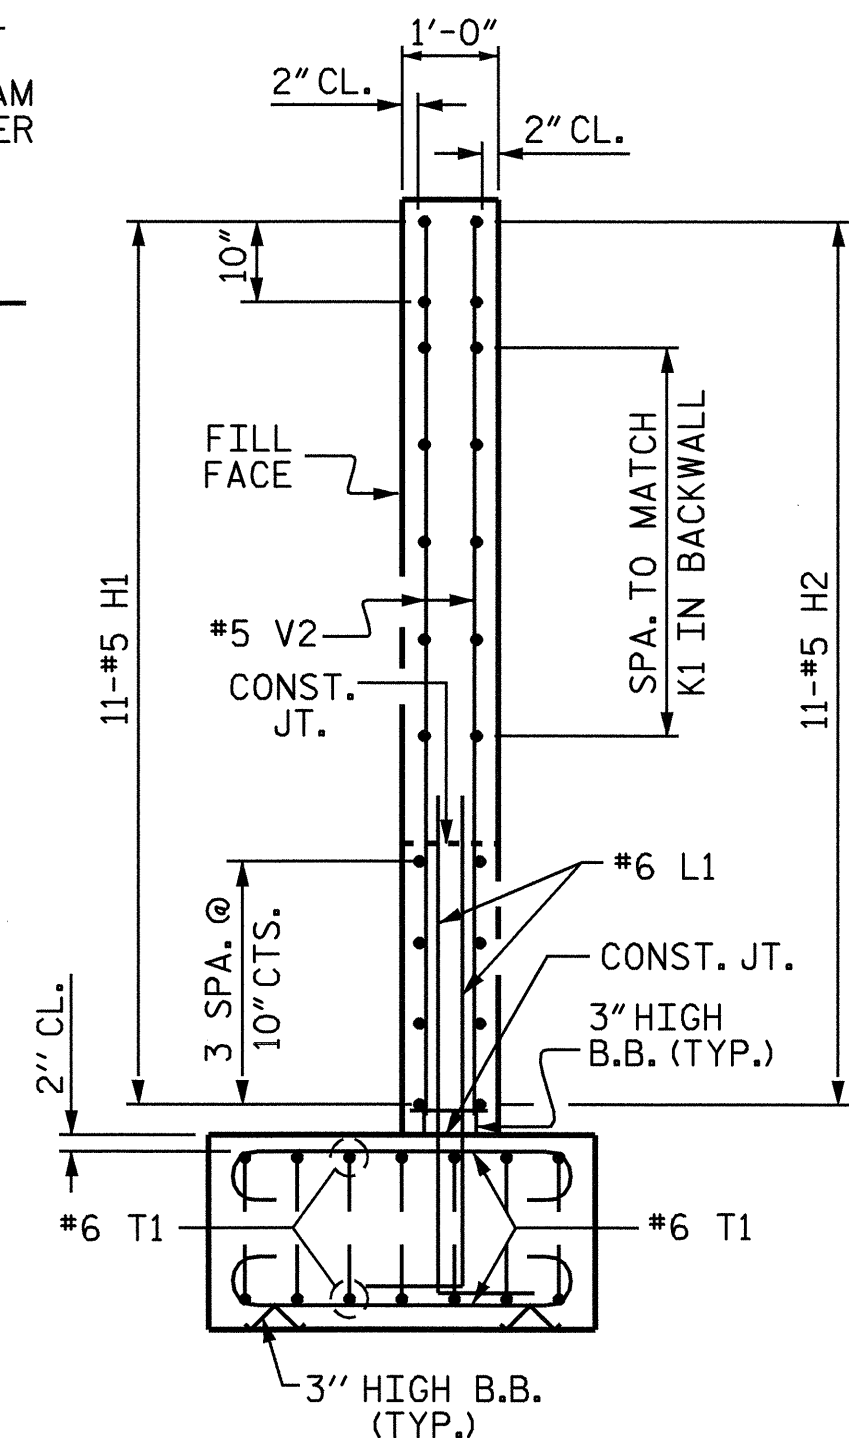

SECTION X-X

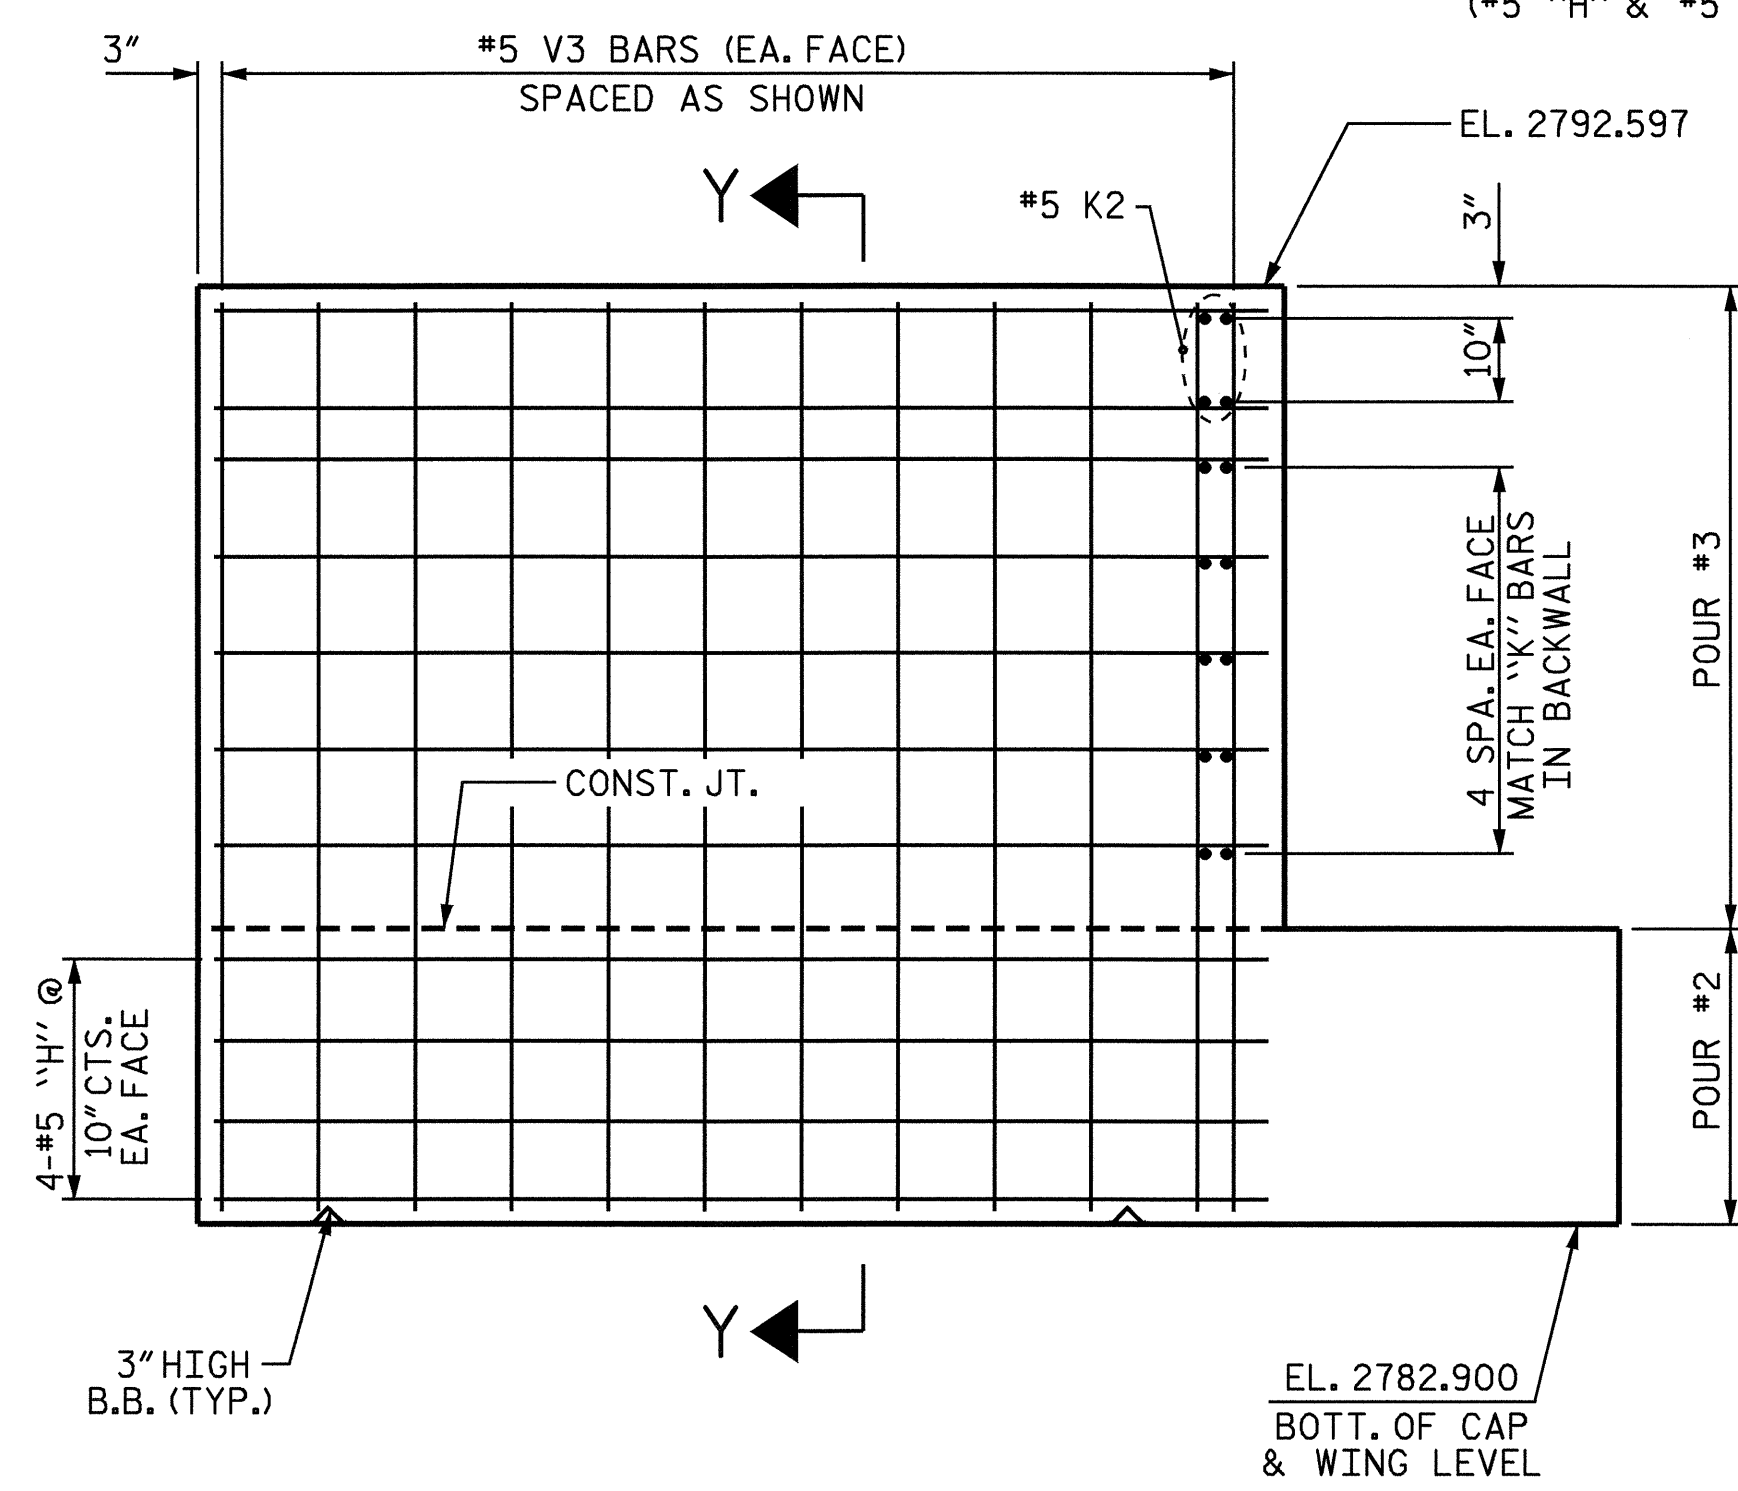

ELEVATION OF WING-W1

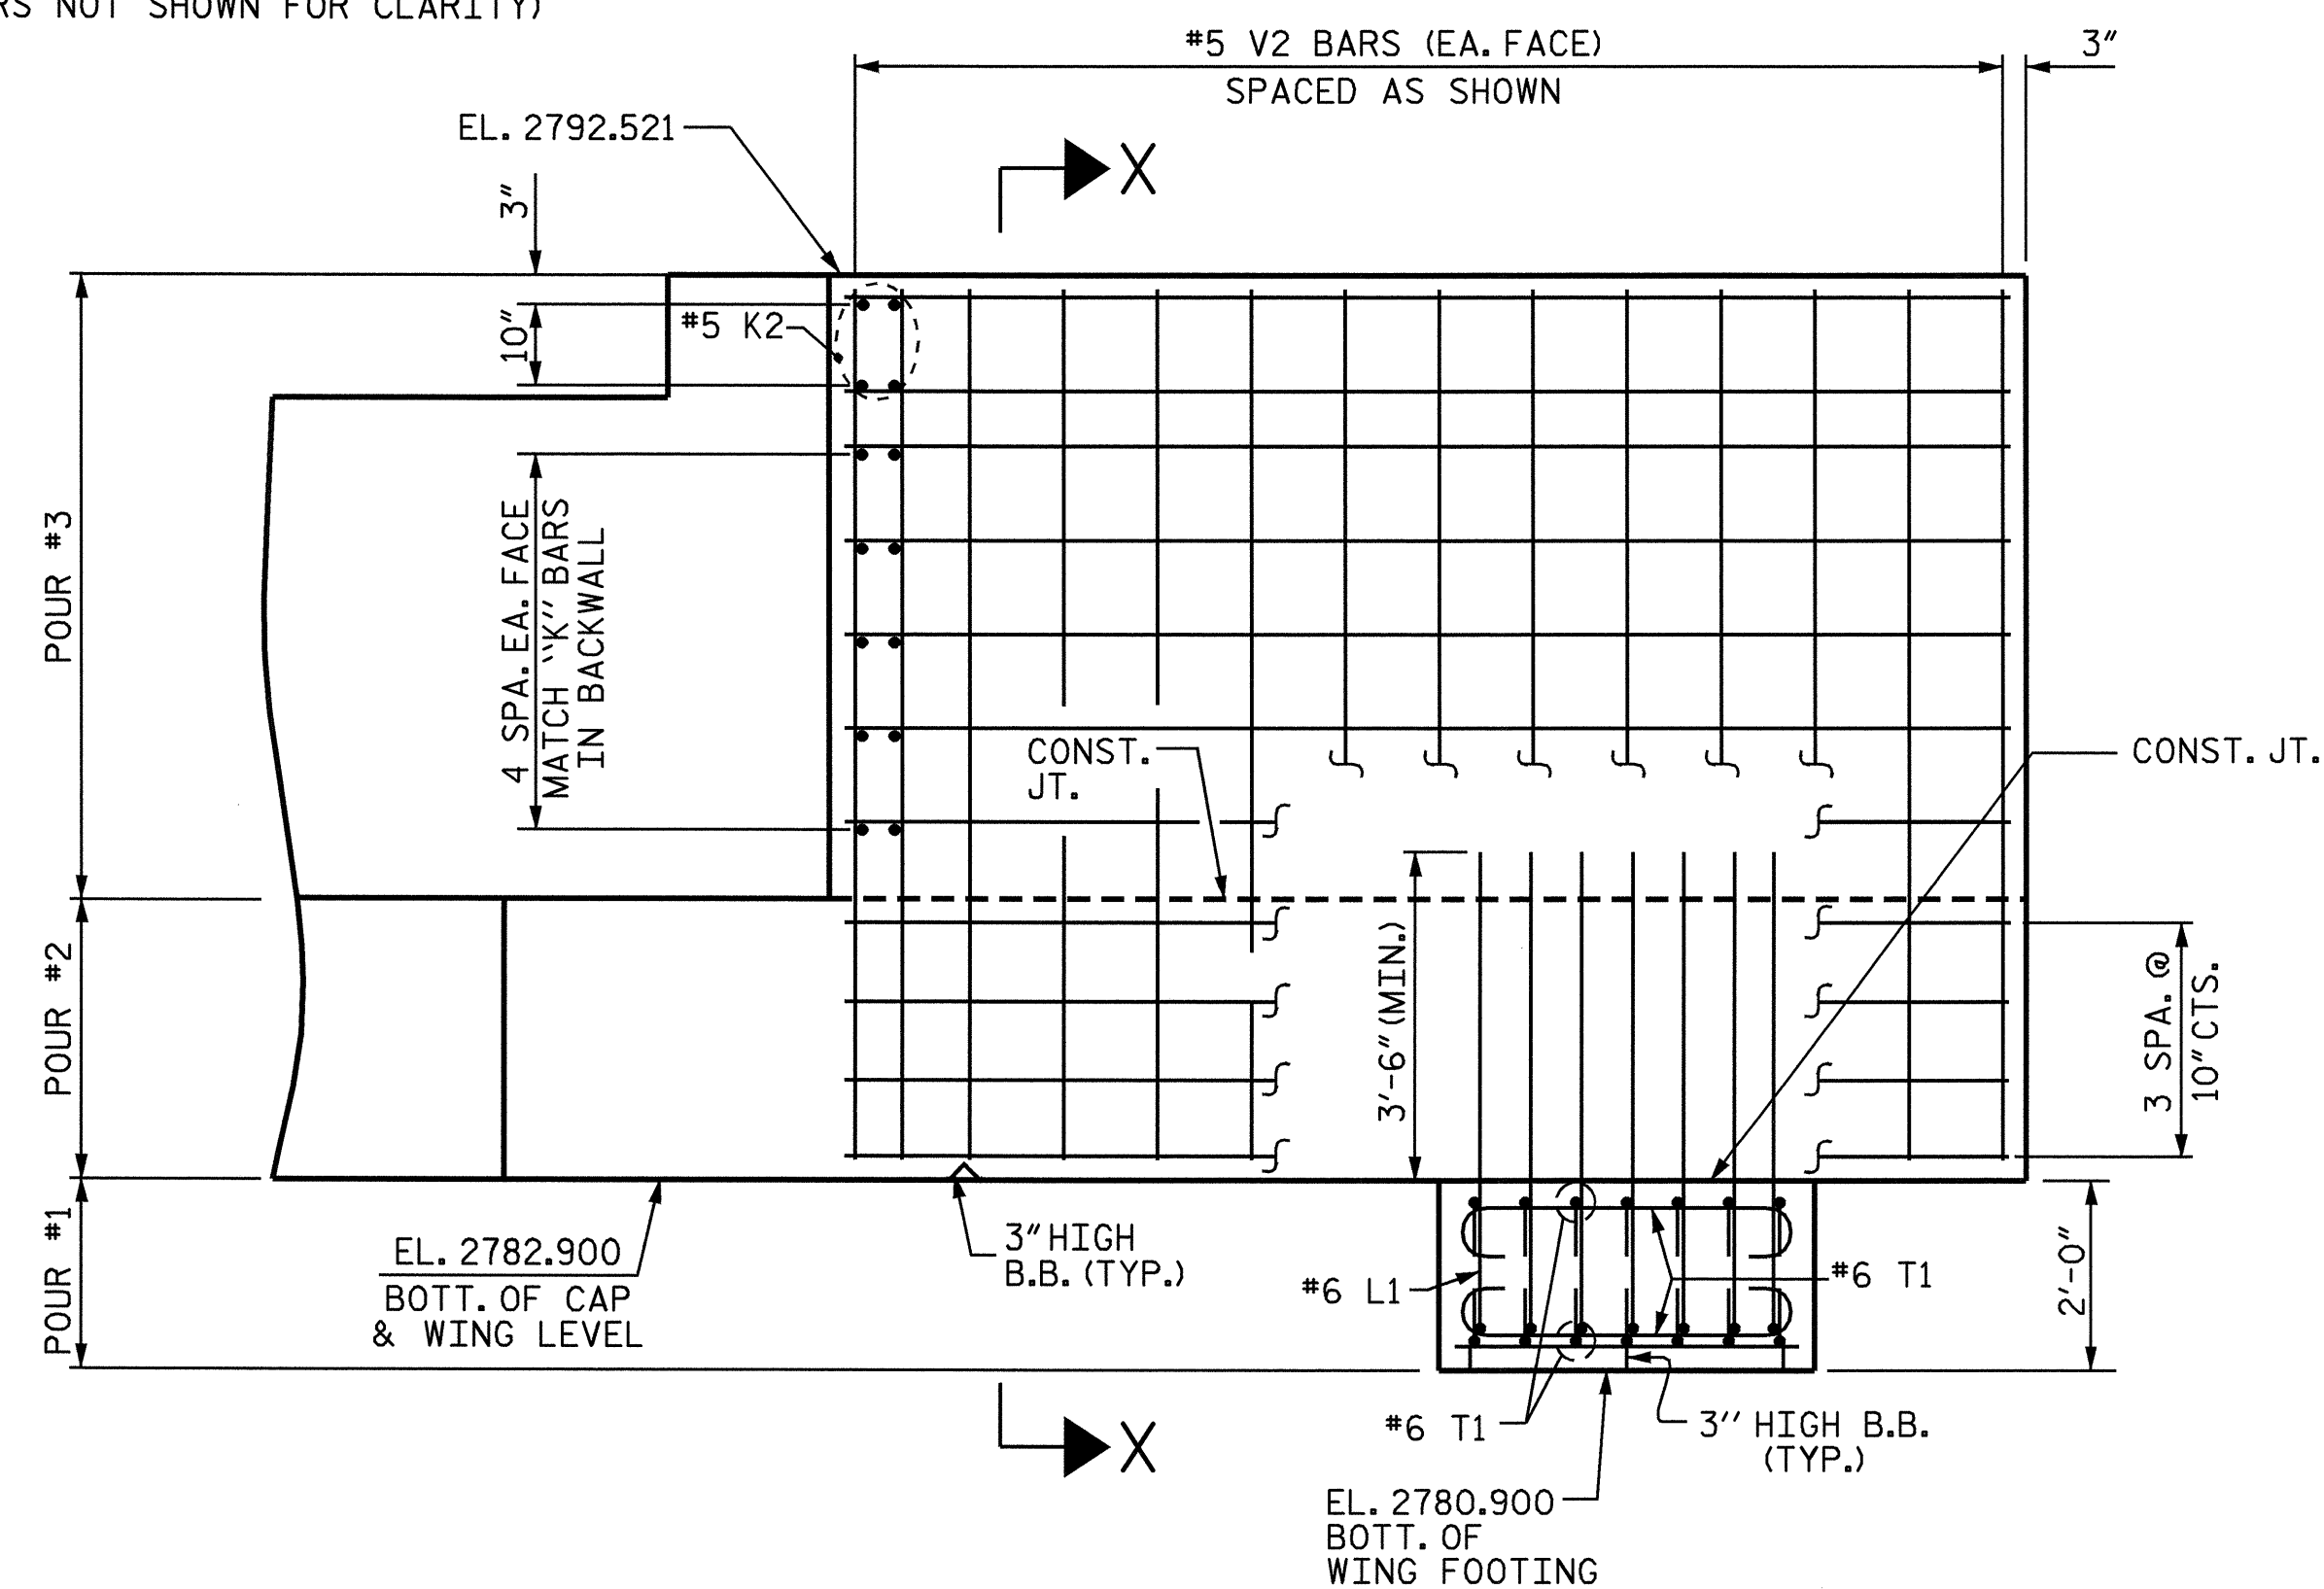

ELEVATION OF WING-W2

PROJECT NO. B-3300
 ASHE COUNTY
 STATION: 17+36.00 -L-

SHEET 2 OF 3

STATE OF NORTH CAROLINA
 DEPARTMENT OF TRANSPORTATION
 RALEIGH

SUBSTRUCTURE
 END BENT #2



DRAWN BY: CR YARBROUGH DATE: 10/04
 CHECKED BY: M.G. CHEEK DATE: 11/04

REVISIONS						SHEET NO.
NO.	BY:	DATE:	NO.	BY:	DATE:	S-17
1			3			TOTAL SHEETS
2			4			23