


STATE OF
 NORTH CAROLINA
 DEPT. OF TRANSPORTATION
 DIVISION OF HIGHWAYS
 RALEIGH, N.C.

ENGLISH DETAIL DRAWING FOR
PRECAST REINFORCED CONCRETE BARRIER
 41" SINGLE FACED

SHEET 1 OF 8
857D01

NOTE:
 1) THIS DRAWING IS NOT INTENDED TO SHOW TYPICAL BARRIER AND GUARDRAIL INSTALLATION.
 IT DETAILS POSSIBLE BARRIER AND STRUCTURE ANCHOR COMBINATIONS FOR THIS TYPE FACILITY.
 2) USE TRAILING END GUARDRAIL IF WARRANTED

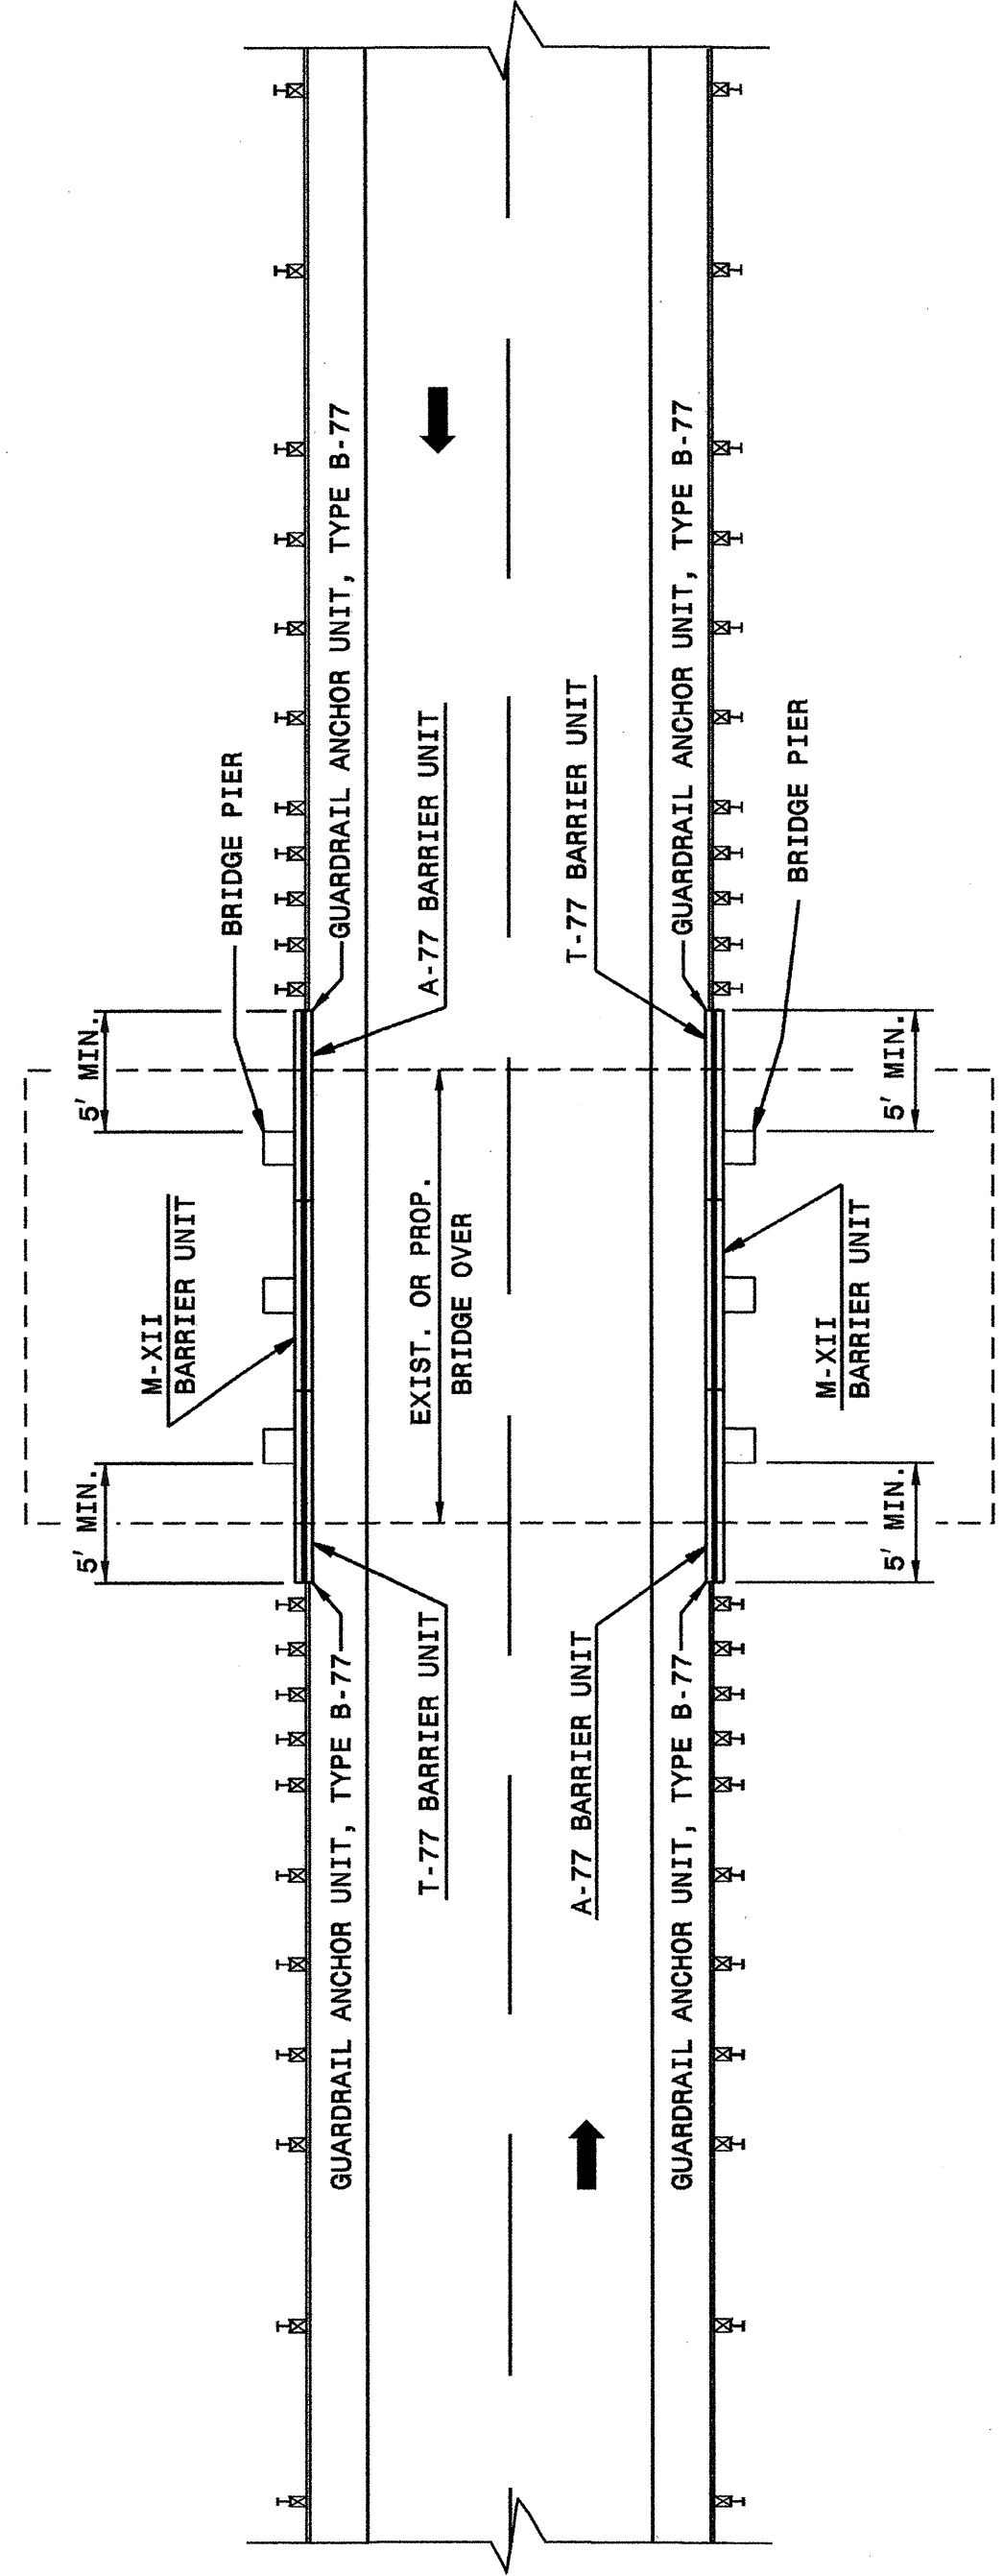

**GUARDRAIL AND BARRIER AT UNDIVIDED
 HIGHWAY BRIDGE UNDERPASS**

STATE OF
 NORTH CAROLINA
 DEPT. OF TRANSPORTATION
 DIVISION OF HIGHWAYS
 RALEIGH, N.C.

ENGLISH DETAIL DRAWING FOR
PRECAST REINFORCED CONCRETE BARRIER
 41" SINGLE FACED


SHEET 1 OF 8
857D01

STATE OF
 NORTH CAROLINA
 DEPT. OF TRANSPORTATION
 DIVISION OF HIGHWAYS
 RALEIGH, N.C.

ENGLISH DETAIL DRAWING FOR
PRECAST REINFORCED CONCRETE BARRIER
 41" SINGLE FACED

SHEET 2 OF 8
857D01

NOTE:
 1) THIS DRAWING IS NOT INTENDED TO SHOW
 TYPICAL BARRIER AND GUARDRAIL INSTALLATION.
 IT DETAILS POSSIBLE BARRIER AND STRUCTURE
 ANCHOR COMBINATIONS FOR THIS TYPE FACILITY.
 2) USE TRAILING END GUARDRAIL IF WARRANTED

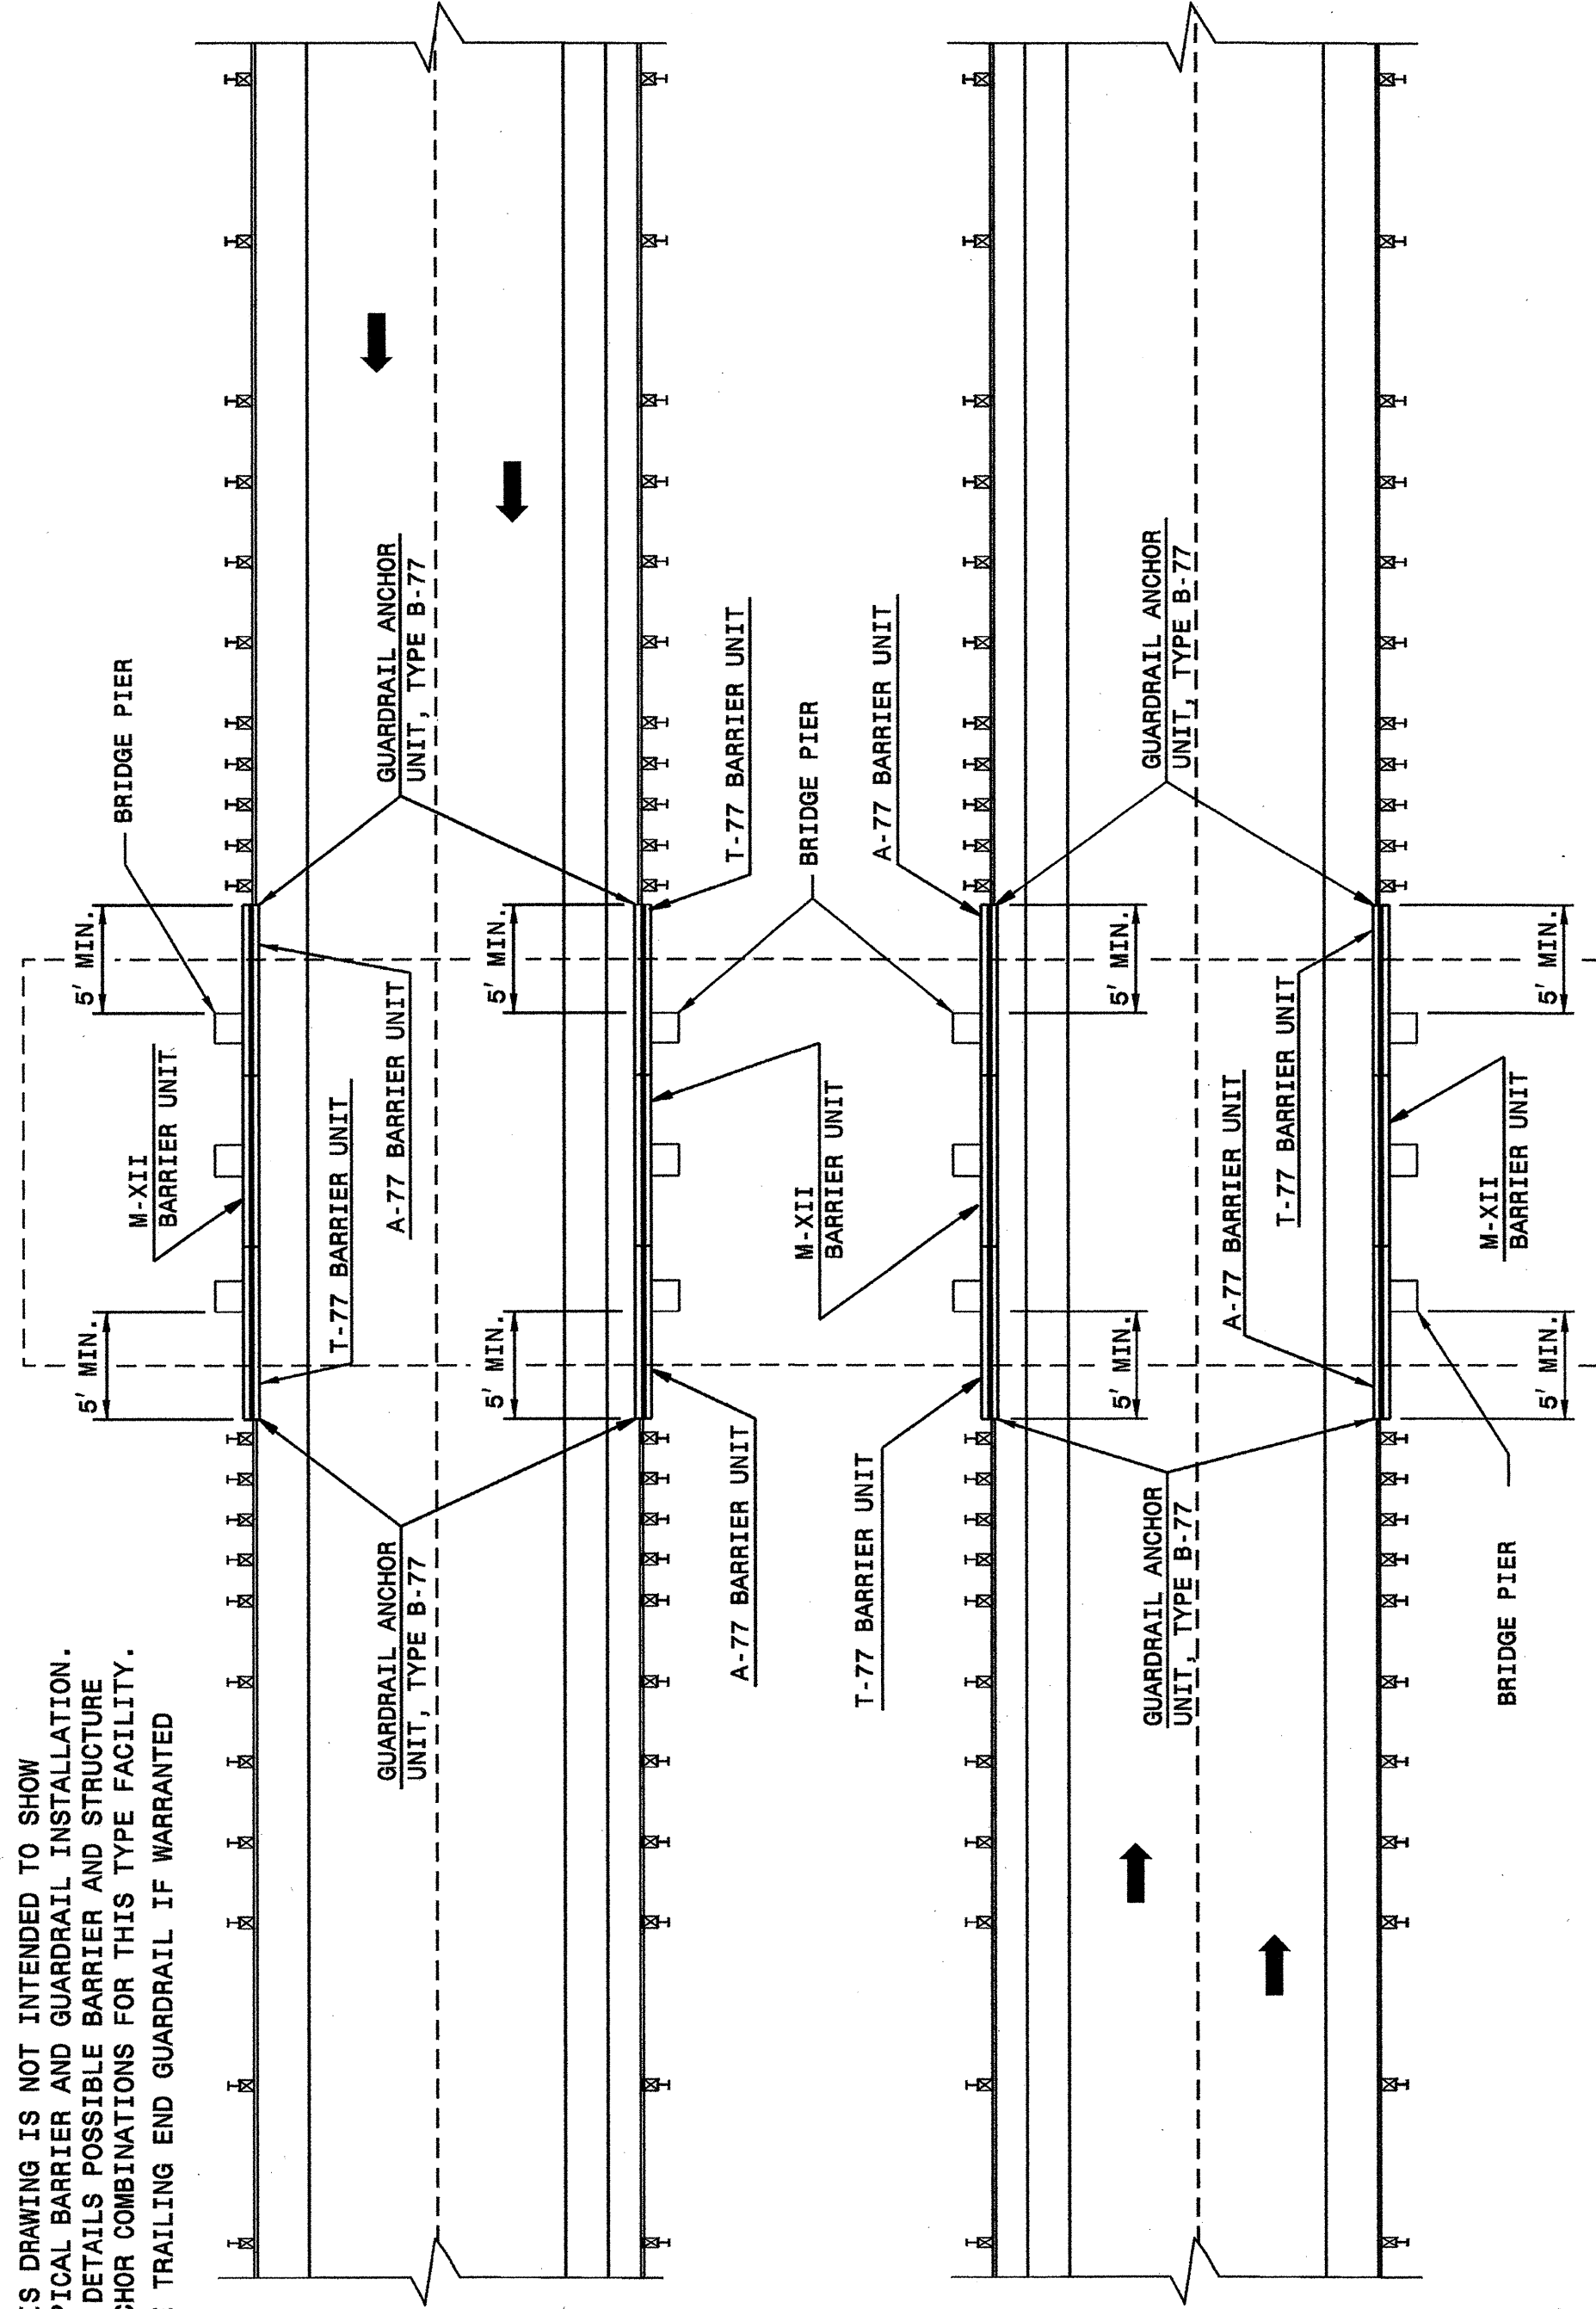

**GUARDRAIL AND BARRIER AT DIVIDED
 HIGHWAY BRIDGE UNDERPASS**

STATE OF
 NORTH CAROLINA
 DEPT. OF TRANSPORTATION
 DIVISION OF HIGHWAYS
 RALEIGH, N.C.

ENGLISH DETAIL DRAWING FOR
PRECAST REINFORCED CONCRETE BARRIER
 41" SINGLE FACED

SHEET 2 OF 8
857D01

DESIGN SERVICES UNIT
 STANDARDS AND SPECIAL DESIGN
 Office 919-250-4128 FAX 919-250-4119

SEE PLATE FOR TITLE

ORIGINAL BY: 2002 STD.857.01 DATE:
 MODIFIED BY: E.E. WARD DATE: 5-23-02
 CHECKED BY: J.S. HOWERTON DATE:
 FILE SPEC.: /usr/stds/02stdetail/eng11sh/85701/857d01.dgn

