
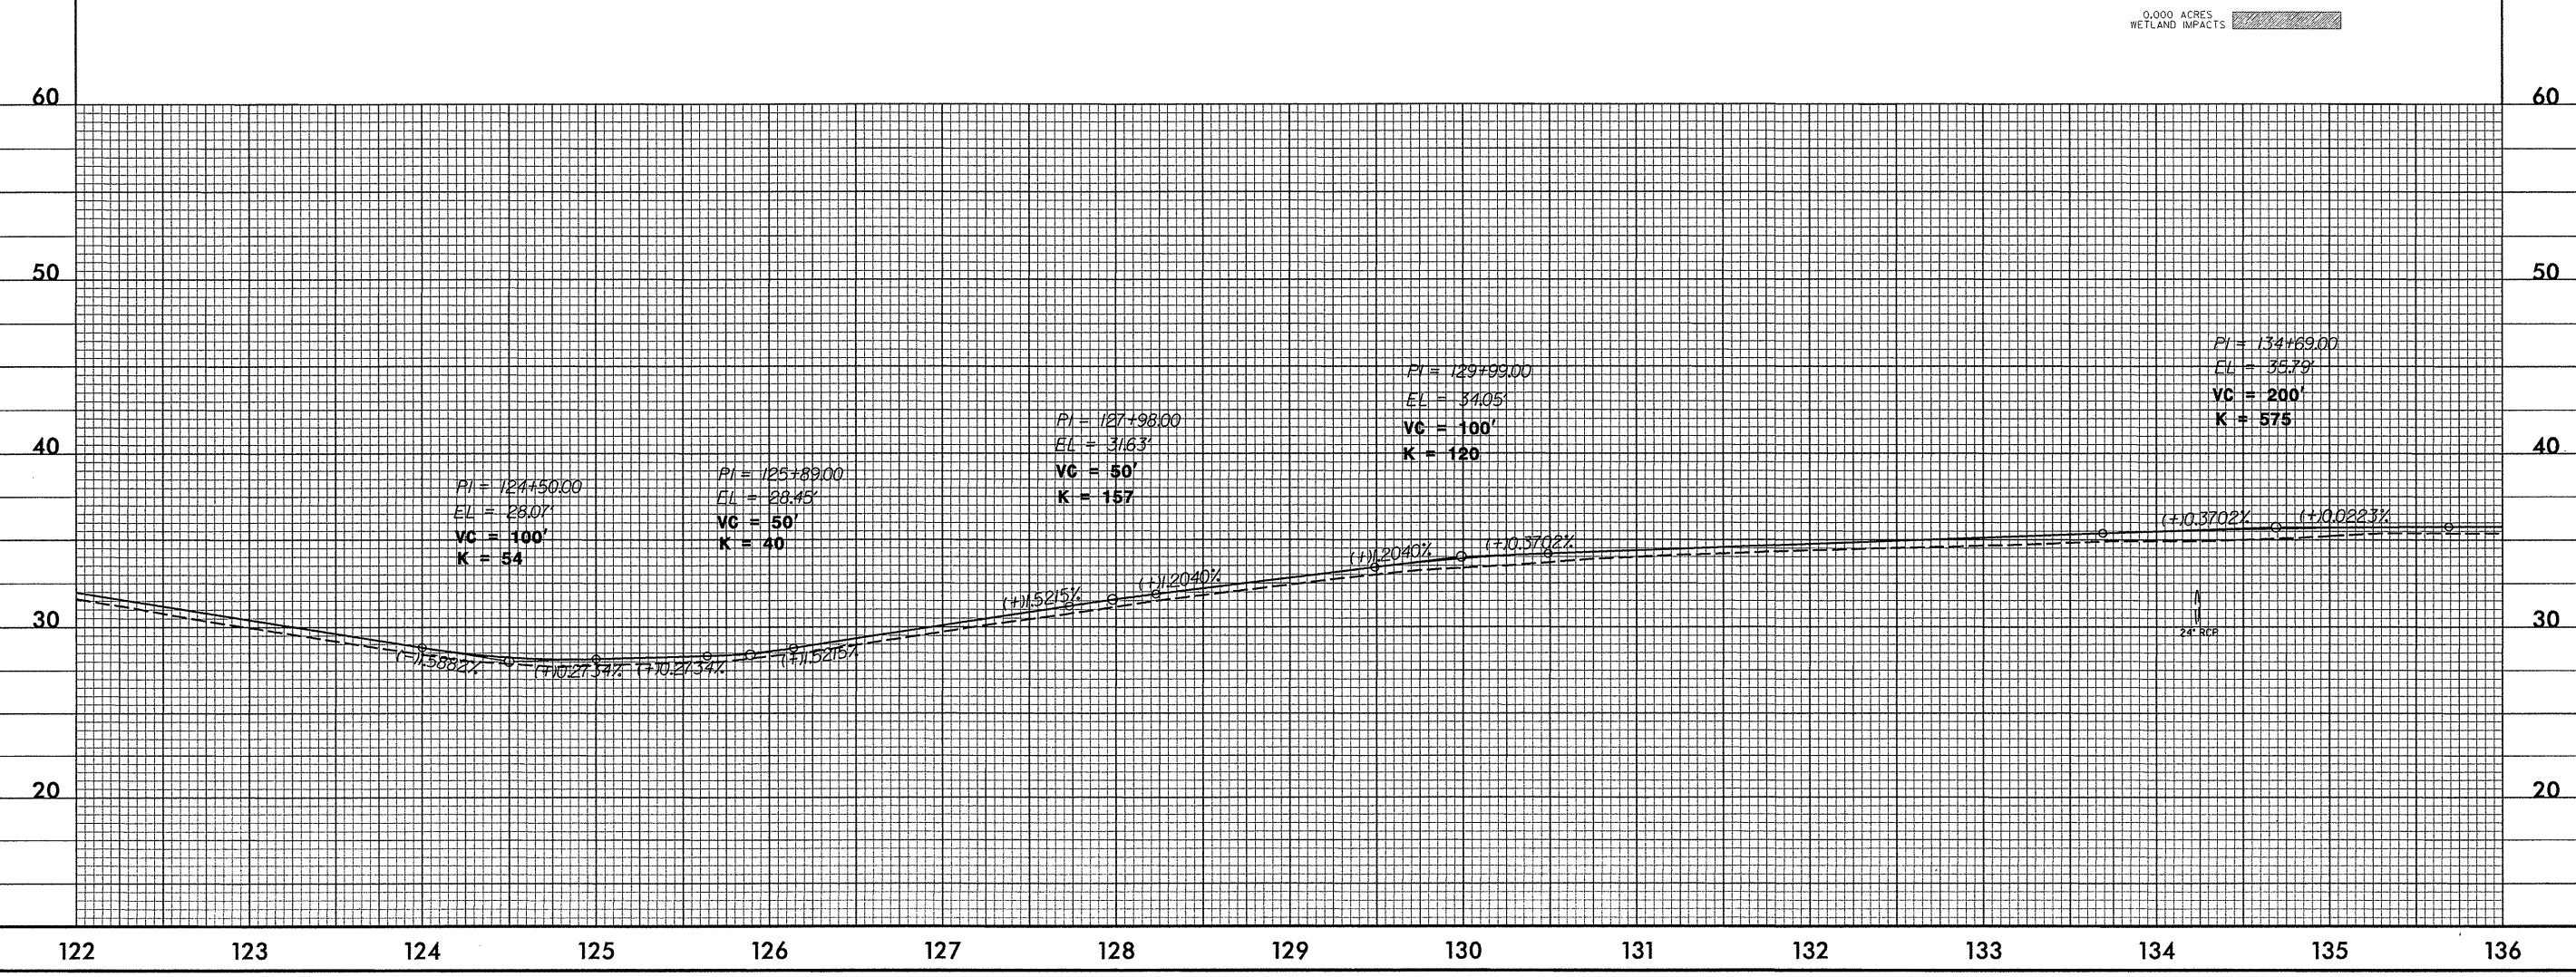


PROJECT REFERENCE NO. WBS No.38224	SHEET NO. EC 03
RW SHEET NO.	
ROADWAY DESIGN ENGINEER	HYDRAULICS ENGINEER
INCOMPLETE PLANS DO NOT USE FOR R/W ACQUISITION PRELIMINARY PLANS DO NOT USE FOR CONSTRUCTION	

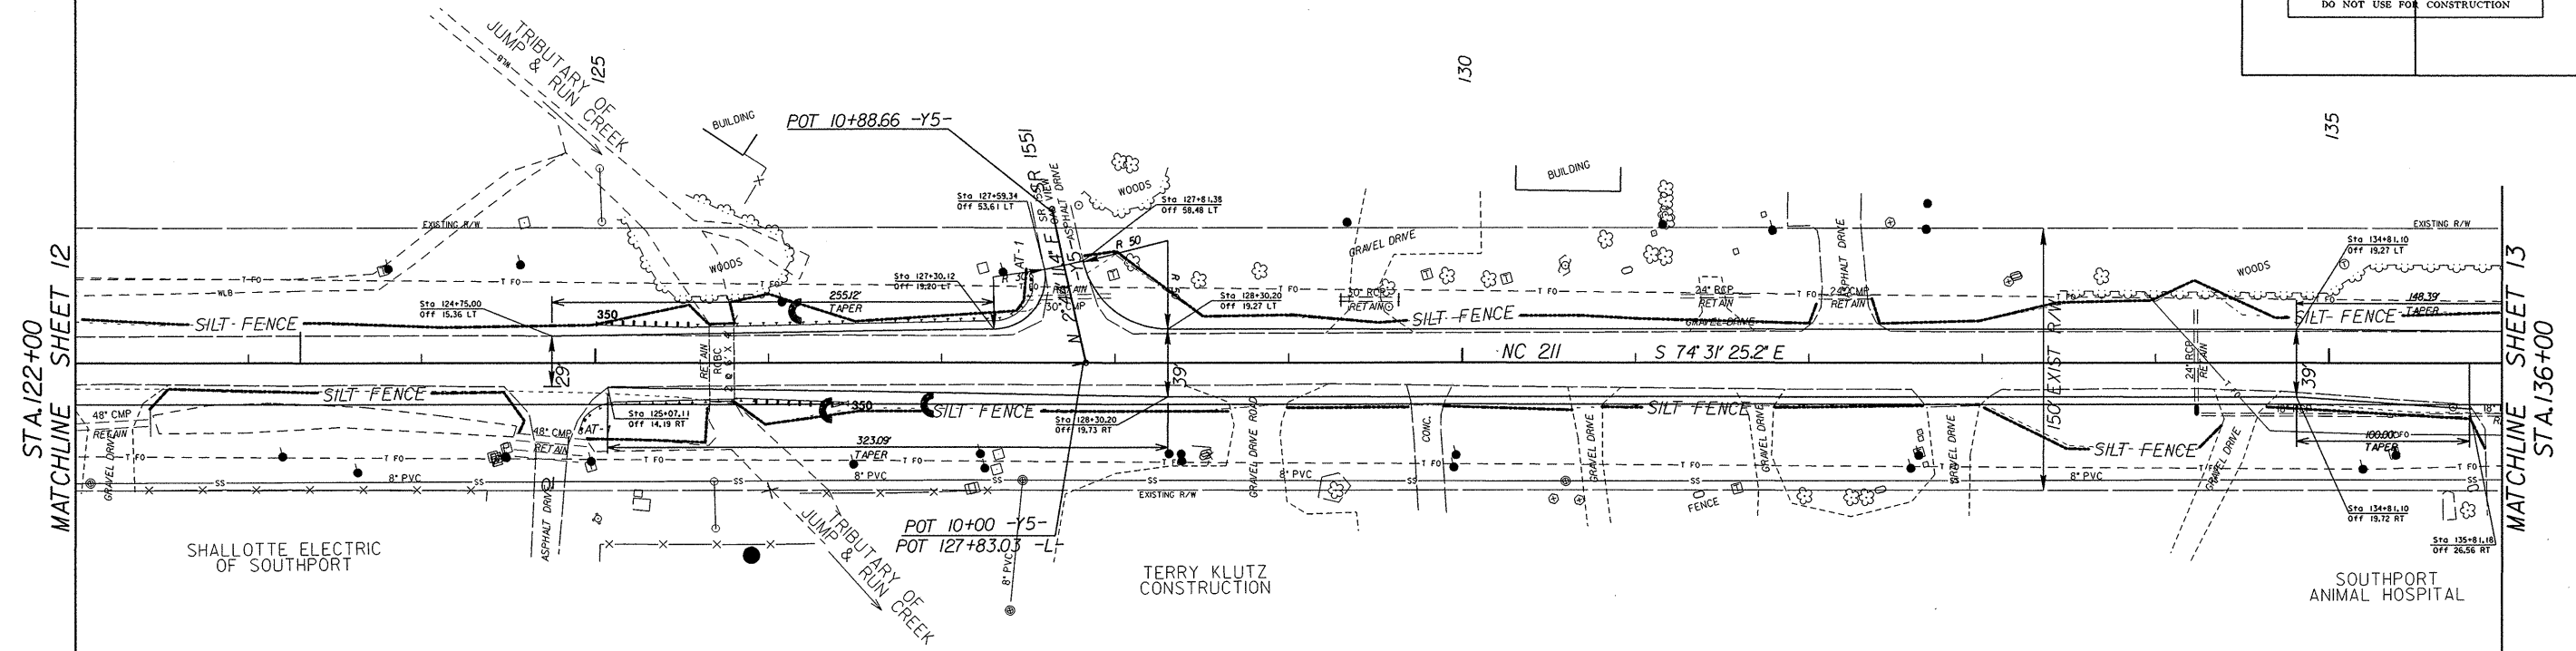

REVISIONS

8/17/93
 SYSTEMS
 8/17/93