
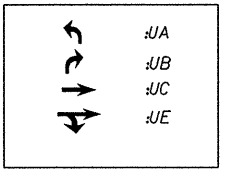
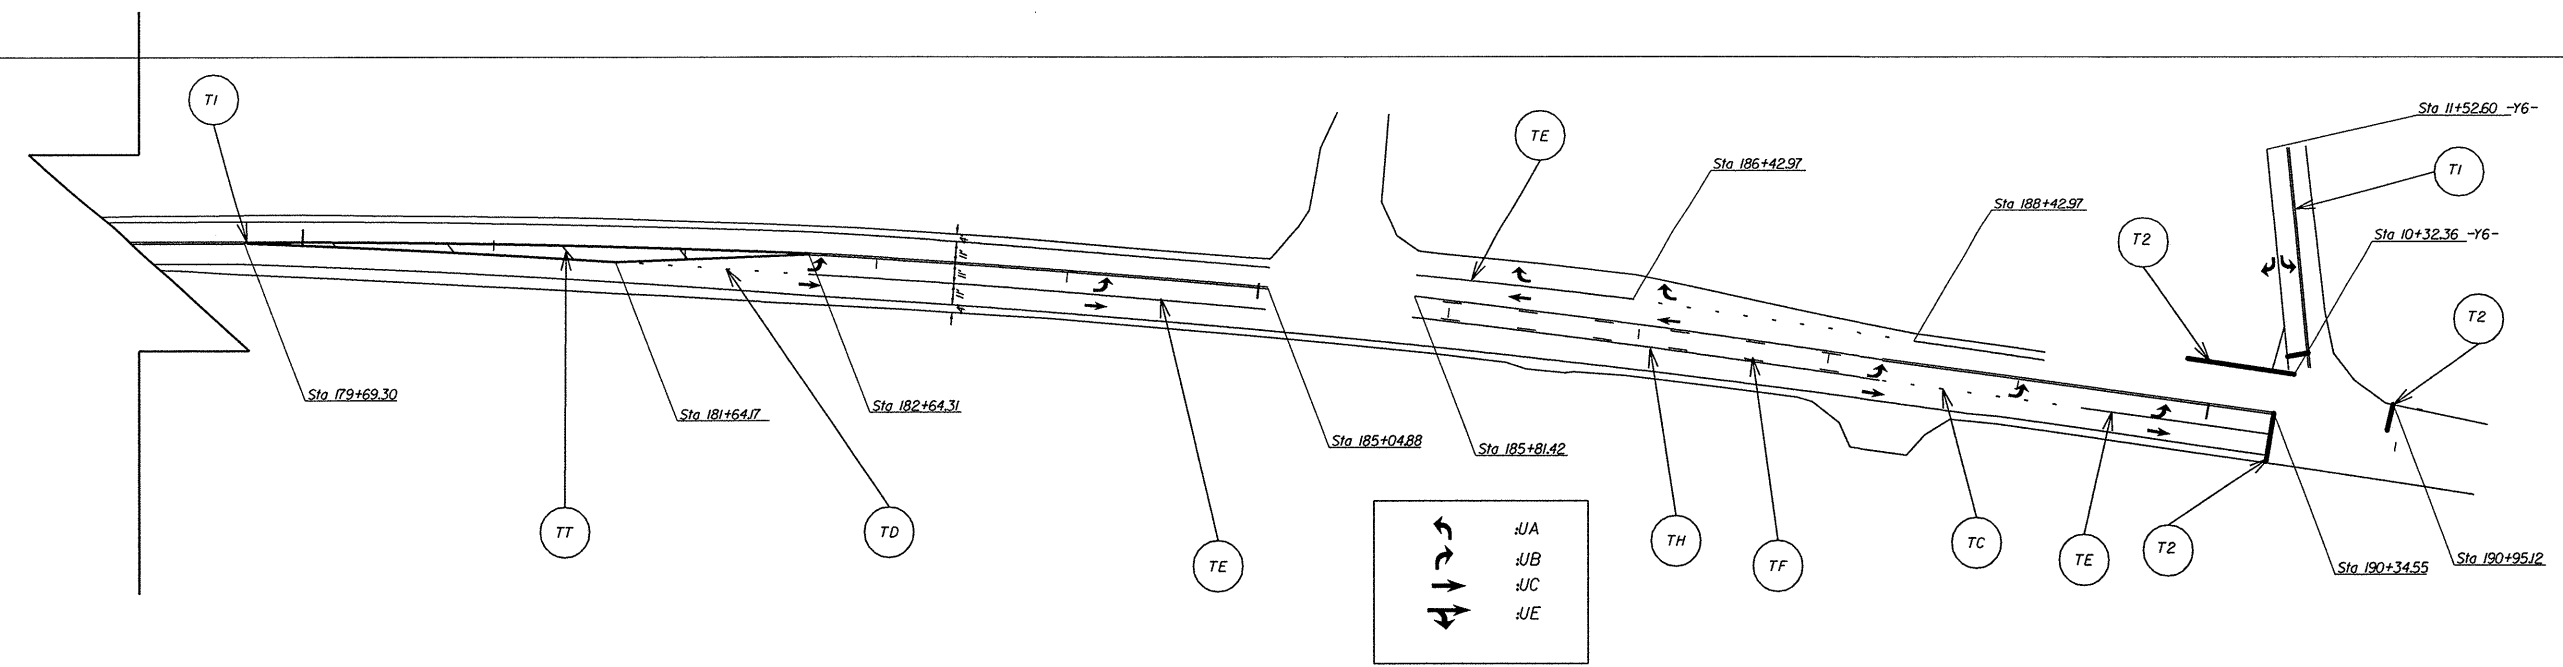


THERMOPLASTIC PAVEMENT MERKINGS



TH	YELLOW SINGLE CENTER	4" @ 120 MIL
TI	YELLOW DOUBLE CENTER	4" @ 120 MIL
TC	10 FT. WHITE SKIP	4" @ 120 MIL
TF	10 FT. YELLOW SKIP	4" @ 120 MIL
TE	WHITE SOLID LANE LINE	4" @ 120 MIL
TD	2 FT. WHITE MINISKIP	4" @ 120 MIL
TA	WHITE EDGELINE	4" @ 90 MIL
TT	YELLOW DIAGONAL	8" @ 90 MIL
T2	WHITE STOPBAR	24" @ 120 MIL
UA	LEFT TURN ARROW	90 MIL
UB	RIGHT TURN ARROW	90 MIL
UC	STRAIGHT ARROW	90 MIL
UE	COMFO. STRAIGHT/ RIGHT	90 MIL
UI	ALPHANUMERIC CHARACTER	90 MIL
ME	YELLOW / YELLOW	SNOWPLOWABLE PAVEMENT MERKER
MF	CRYSTAL / RED	SNOWPLOWABLE PAVEMENT MERKER

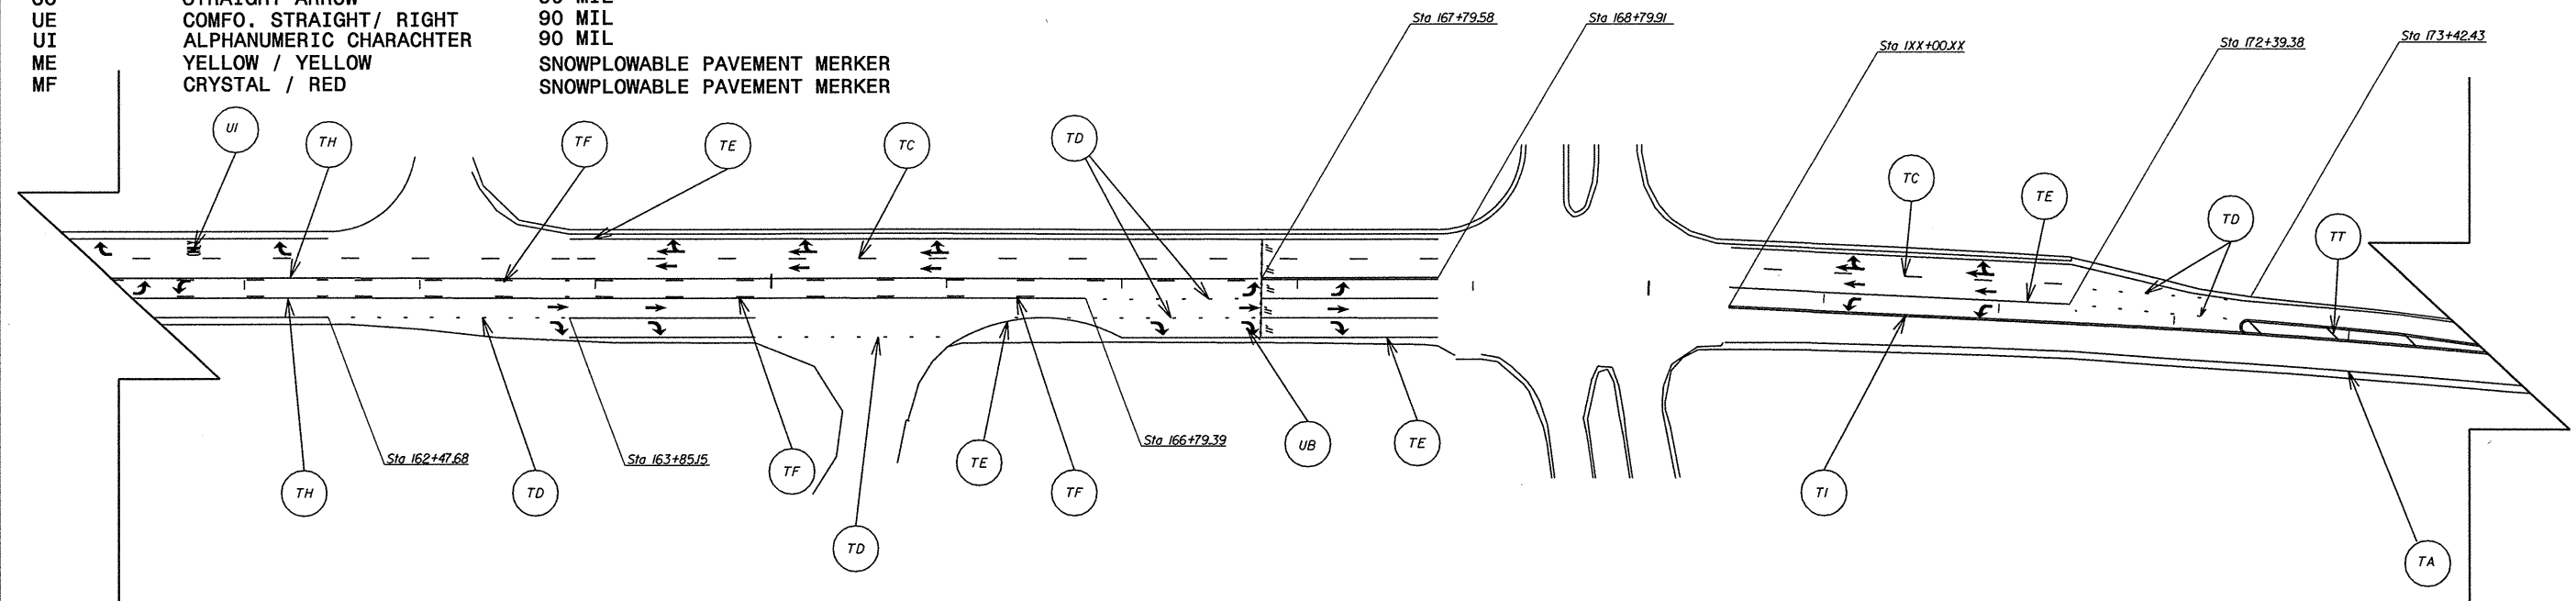

SEE SHEET PM 1 FOR MARKING SCHEDULE.
SEE ROADWAY STANDARD DRAWING NO. 125001 AND 125101 FOR PAVEMENT MARKER SPACING AND RAISED PAVEMENT MARKERS.

NOTE: REPLACE STOP BARS IN ORIGINAL LOCATION

* ALL TRAVEL LANES ARE 11' WIDE PAVED SHOULDER WIDTHS WILL VARY.

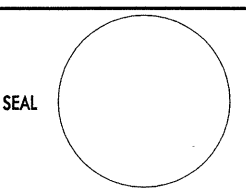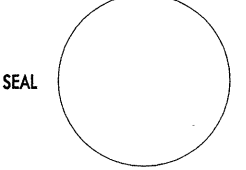APPROVED: _____	DATE: _____										
		SCALE: NONE	<table border="1"> <thead> <tr> <th colspan="2">REVISIONS</th> </tr> </thead> <tbody> <tr> <td> </td> <td> </td> </tr> <tr> <td> </td> <td> </td> </tr> <tr> <td> </td> <td> </td> </tr> </tbody> </table>	REVISIONS							
		REVISIONS									
DESIGN BY: _____	REVIEWED BY: _____										
		<table border="1"> <tr> <td>CADD FILE</td> <td> </td> </tr> </table>	CADD FILE								
CADD FILE											

*****SYSTEM TIME*****
*****DON*****
*****USERNAME*****