
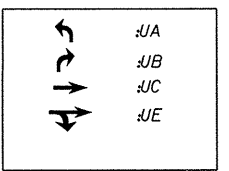


THERMOPLASTIC PAVEMENT MERKINGS

TH	YELLOW SINGLE CENTER	4" @ 120 MIL
TI	YELLOW DOUBLE CENTER	4" @ 120 MIL
TC	10 FT. WHITE SKIP	4" @ 120 MIL
TF	10 FT. YELLOW SKIP	4" @ 120 MIL
TE	WHITE SOLID LANE LINE	4" @ 120 MIL
TD	2 FT. WHITE MINISKIP	4" @ 120 MIL
TA	WHITE EDGELINE	4" @ 90 MIL
TT	YELLOW DIAGONAL	8" @ 90 MIL
T2	WHITE STOPBAR	24" @ 120 MIL
UA	LEFT TURN ARROW	90 MIL
UB	RIGHT TURN ARROW	90 MIL
UC	STRAIGHT ARROW	90 MIL
UE	COMFO. STRAIGHT/ RIGHT	90 MIL
UI	ALPHANUMERIC CHARACTER	90 MIL
ME	YELLOW / YELLOW	SNOWPLOWABLE PAVEMENT MERKER
MF	CRYSTAL / RED	SNOWPLOWABLE PAVEMENT MERKER

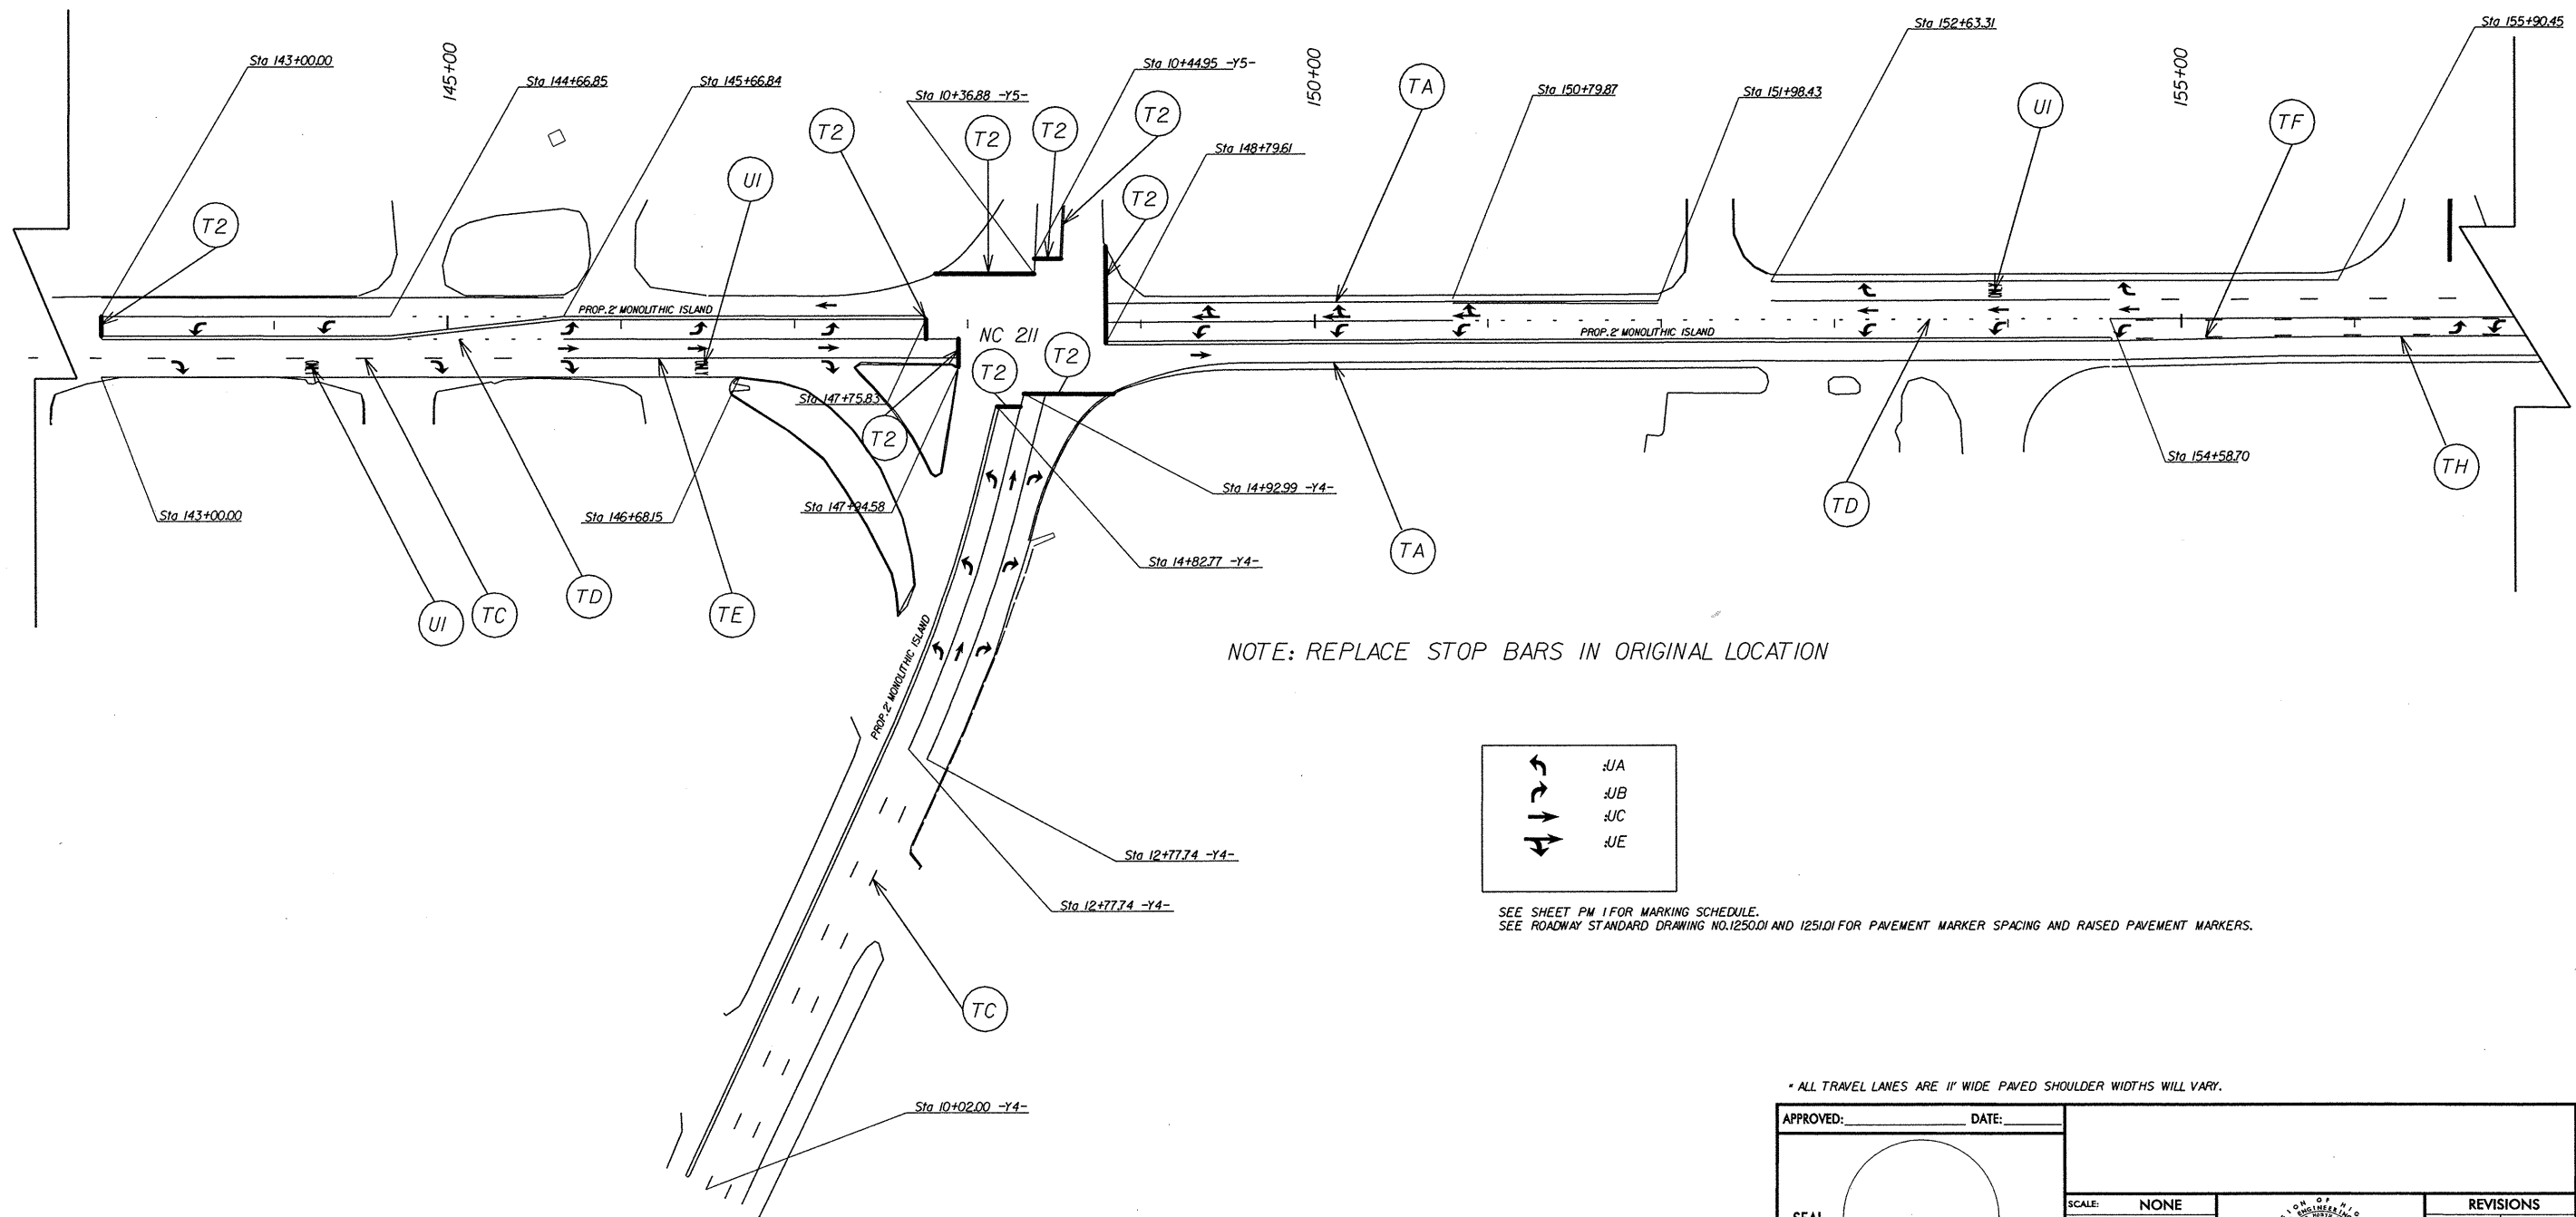

SEE SHEET PM 1 FOR MARKING SCHEDULE.
SEE ROADWAY STANDARD DRAWING NO. 1250.01 AND 1251.01 FOR PAVEMENT MARKER SPACING AND RAISED PAVEMENT MARKERS.

SYSTEMTIME: 08/25/2011 10:00:00 AM
 USER: JGARDNER
 USERNAME: JGARDNER

APPROVED:	DATE:		<table border="1"> <tr> <th colspan="2">REVISIONS</th> </tr> <tr> <td> </td> <td> </td> </tr> <tr> <td> </td> <td> </td> </tr> <tr> <td> </td> <td> </td> </tr> </table>	REVISIONS							
REVISIONS											
	SCALE:	NONE									
	DATE:										
	DESIGN BY:										
REVIEWED BY:		<table border="1"> <tr> <td>CAD</td> <td>FILE</td> </tr> </table>	CAD	FILE							
CAD	FILE										