
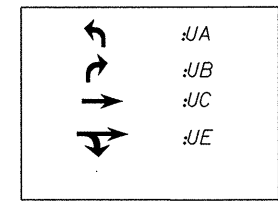


THERMOPLASTIC PAVEMENT MERKINGS

TH	YELLOW SINGLE CENTER	4" @ 120 MIL
TI	YELLOW DOUBLE CENTER	4" @ 120 MIL
TC	10 FT. WHITE SKIP	4" @ 120 MIL
TF	10 FT. YELLOW SKIP	4" @ 120 MIL
TE	WHITE SOLID LANE LINE	4" @ 120 MIL
TD	2 FT. WHITE MINISKIP	4" @ 120 MIL
TA	WHITE EDGELINE	4" @ 90 MIL
TT	YELLOW DIAGONAL	8" @ 90 MIL
T2	WHITE STOPBAR	24" @ 120 MIL
UA	LEFT TURN ARROW	90 MIL
UB	RIGHT TURN ARROW	90 MIL
UC	STRAIGHT ARROW	90 MIL
UE	COMFO. STRAIGHT/ RIGHT	90 MIL
UI	ALPHANUMERIC CHARACTER	90 MIL
ME	YELLOW / YELLOW	SNOWPLOWABLE PAVEMENT MERKER
MF	CRYSTAL / RED	SNOWPLOWABLE PAVEMENT MERKER

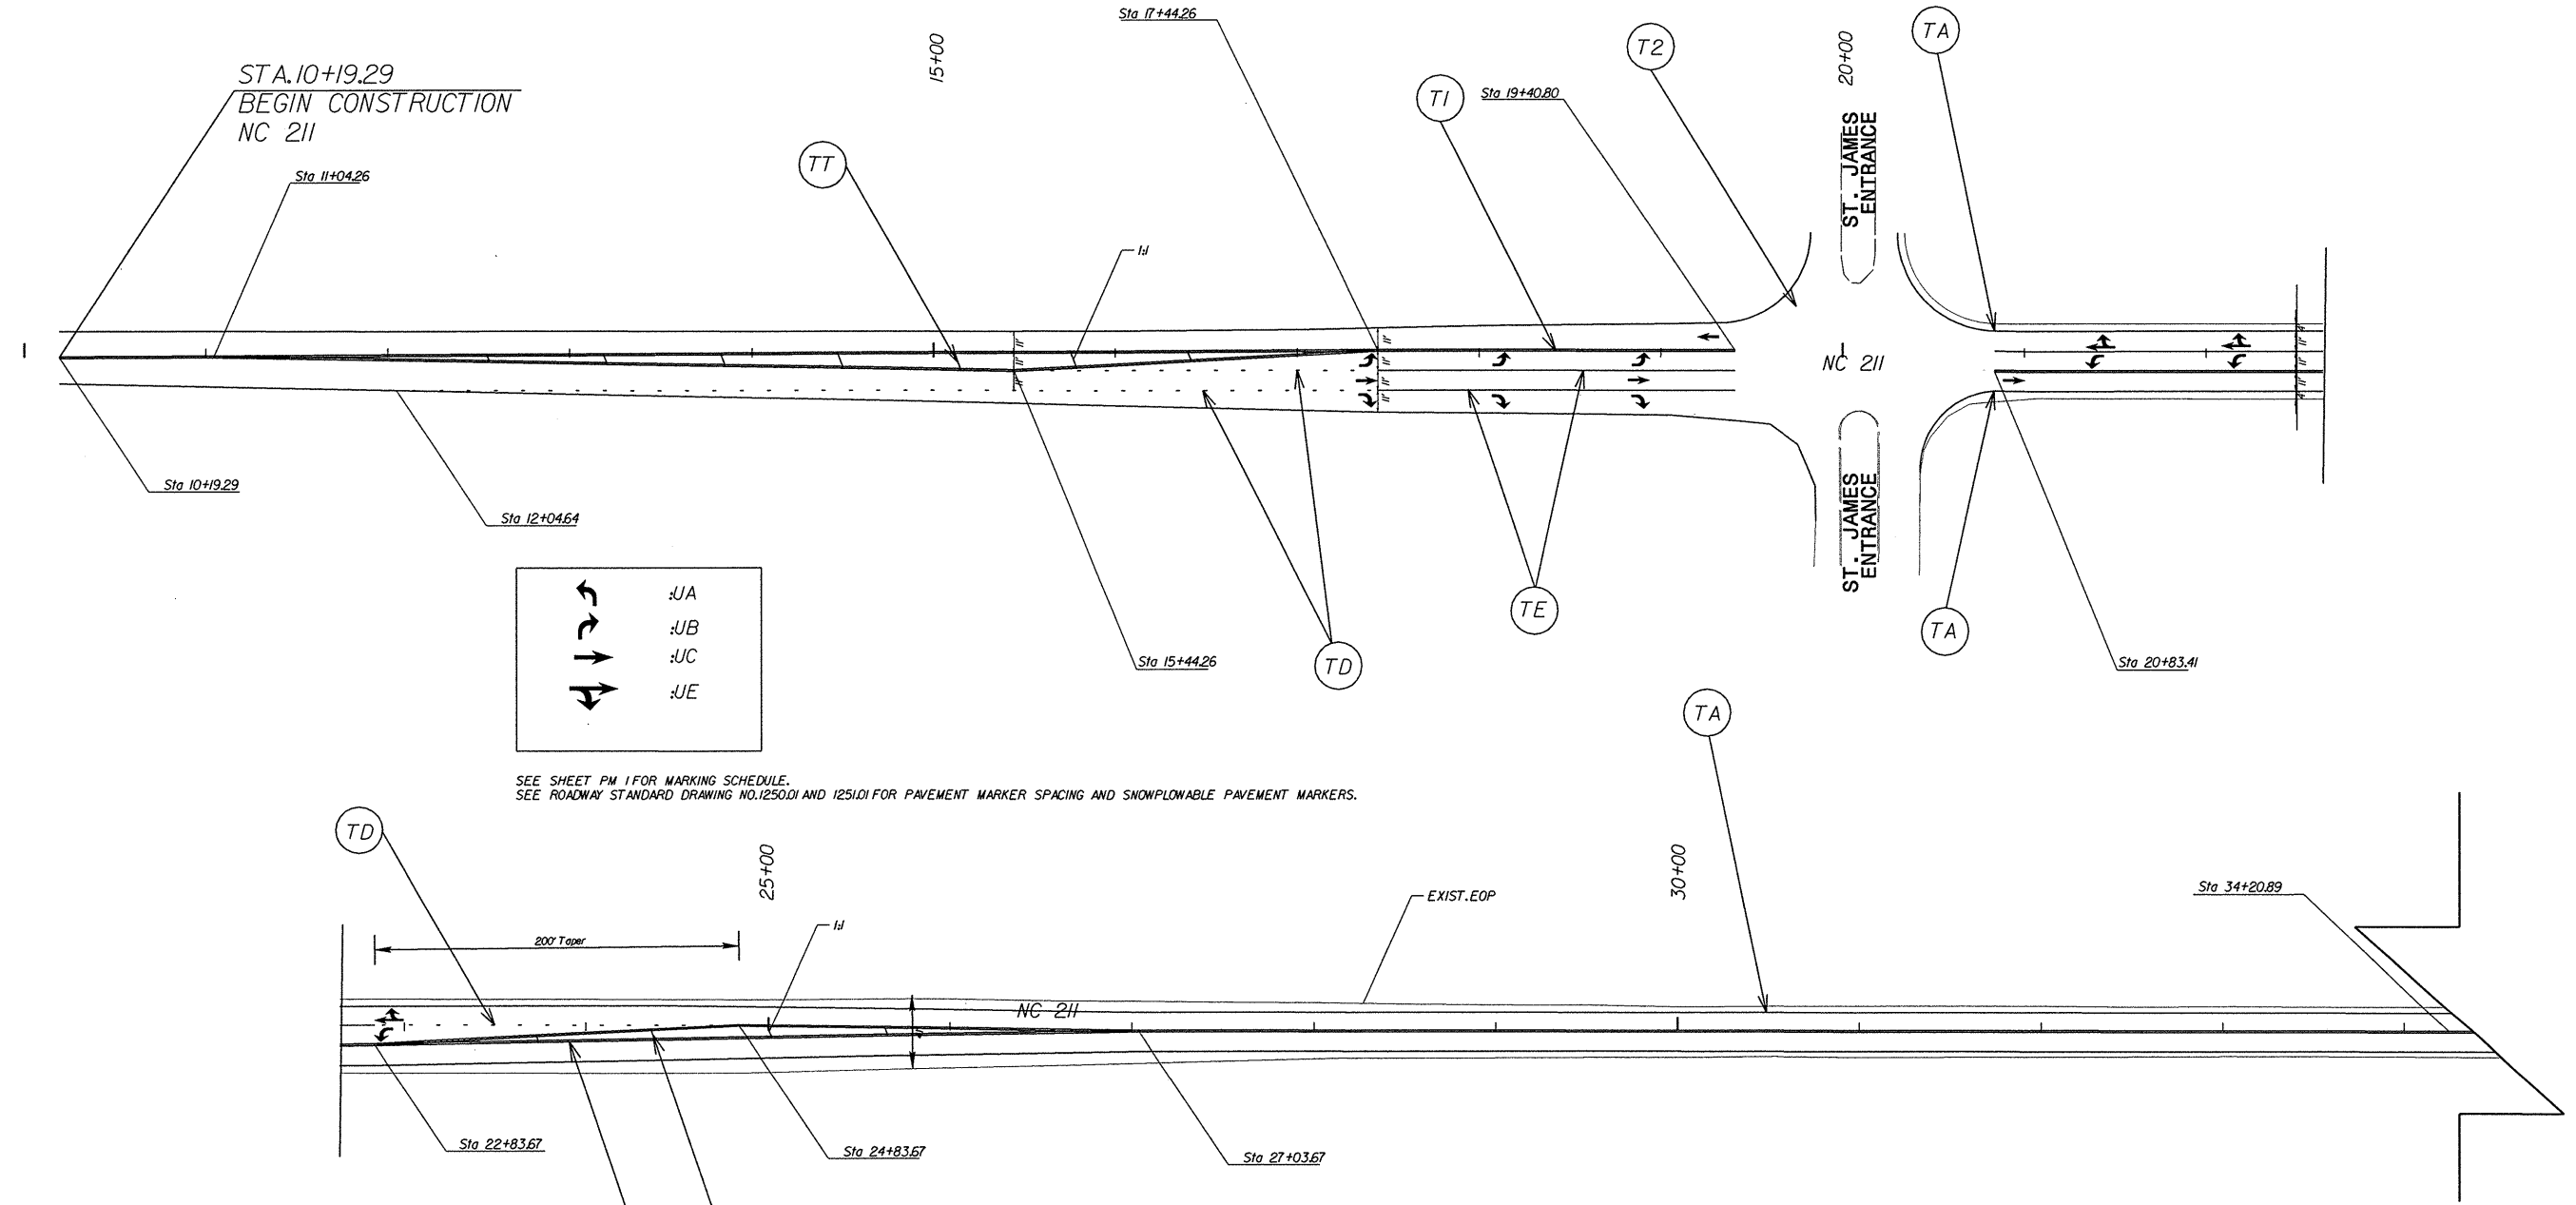

SEE SHEET PM 1 FOR MARKING SCHEDULE.
SEE ROADWAY STANDARD DRAWING NO. 1250.01 AND 1251.01 FOR PAVEMENT MARKER SPACING AND SNOWPLOWABLE PAVEMENT MARKERS.

* ALL TRAVEL LANES ARE 11' WIDE PAVED SHOULDER WIDTHS WILL VARY.

APPROVED: _____	DATE: _____		
	SCALE: NONE		REVISIONS
	DATE:		
	DESIGN BY:		
	REVIEWED BY:		
		CADD FILE	

SYSTEMTIME: 05/16/02 10:16:02
USER: JLD
CADD FILE: \\server\cadd\pm02\pm02.dwg