


PROJECT REFERENCE NO.	SHEET NO.
WBS No. 38224	17
RW SHEET NO.	
ROADWAY DESIGN ENGINEER	HYDRAULICS ENGINEER


8/17/93

STA. 189+00
MATCHLINE SHEET 16

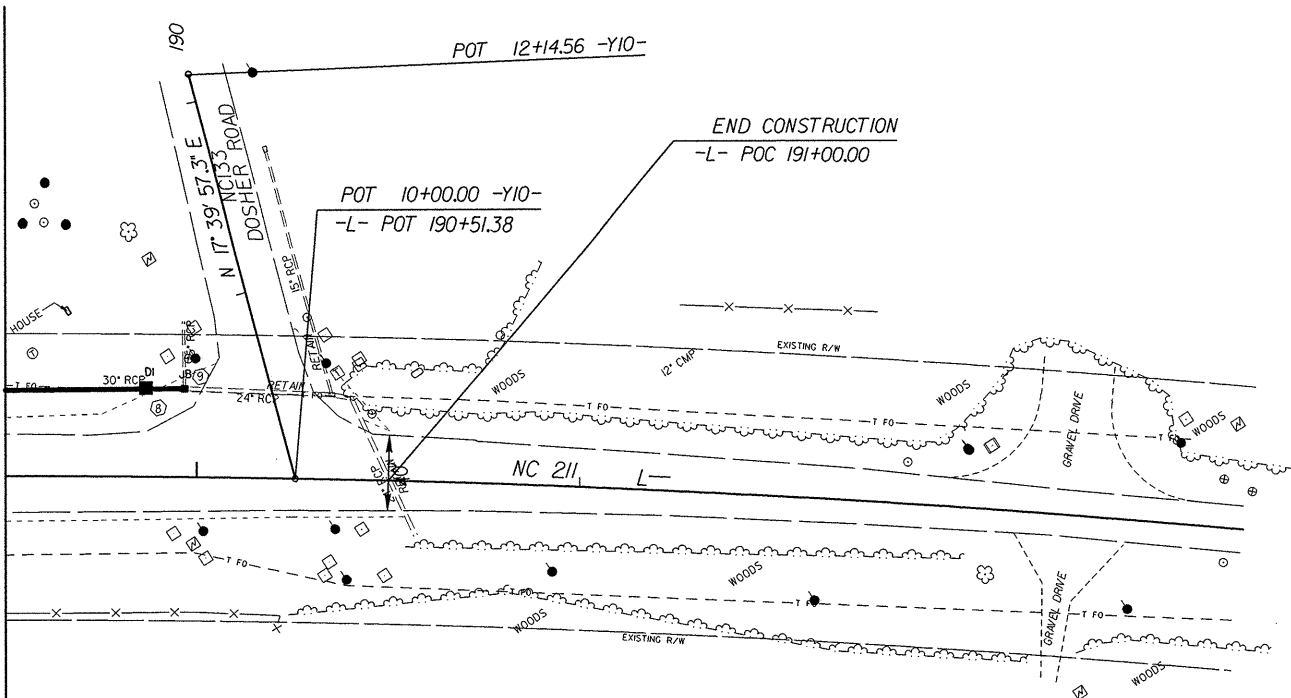

0.000 ACRES
WETLAND IMPACTS

REVISIONS

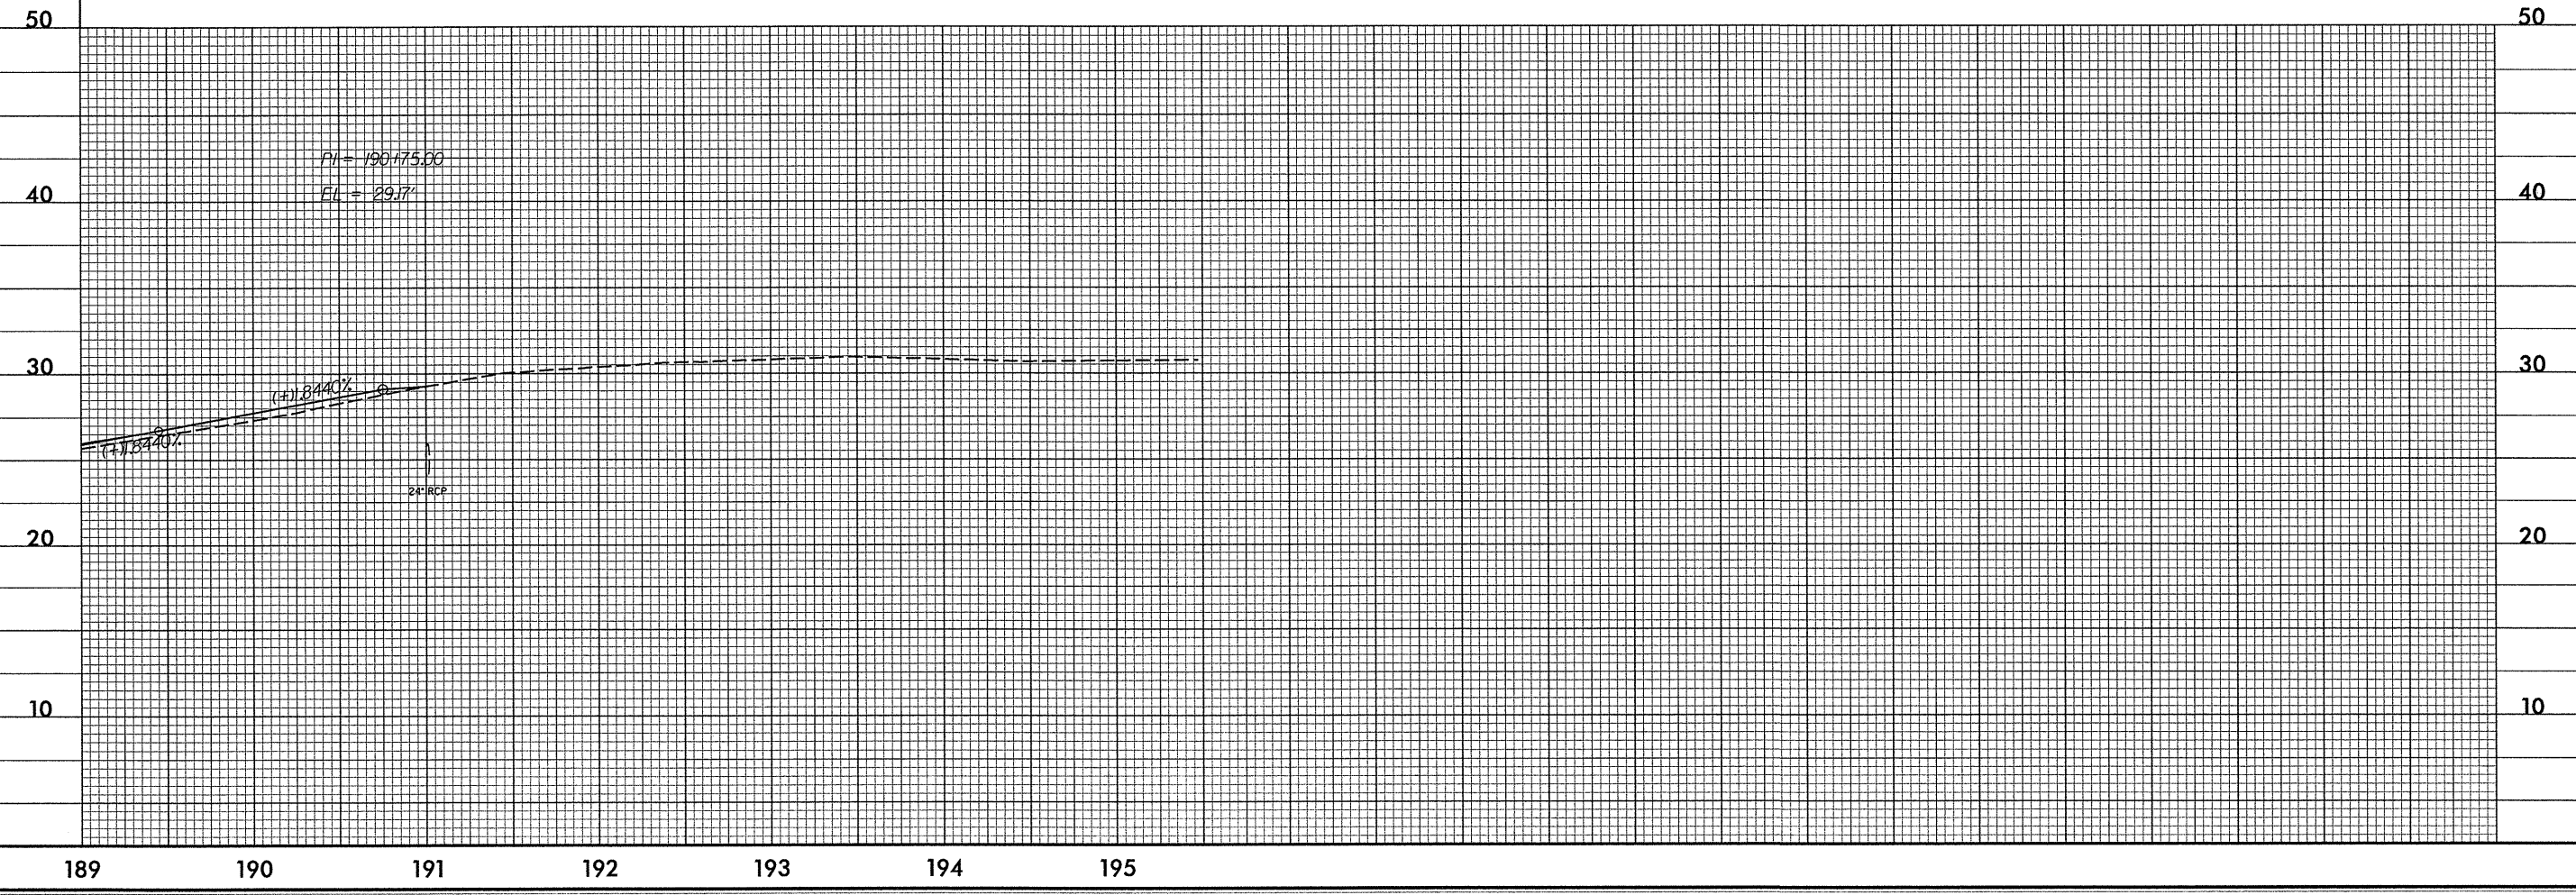

REVISIONS