


PROJECT REFERENCE NO. WBS No. 38224	SHEET NO. 16
RW SHEET NO.	
ROADWAY DESIGN ENGINEER	HYDRAULICS ENGINEER

B/17/99

REVISIONS

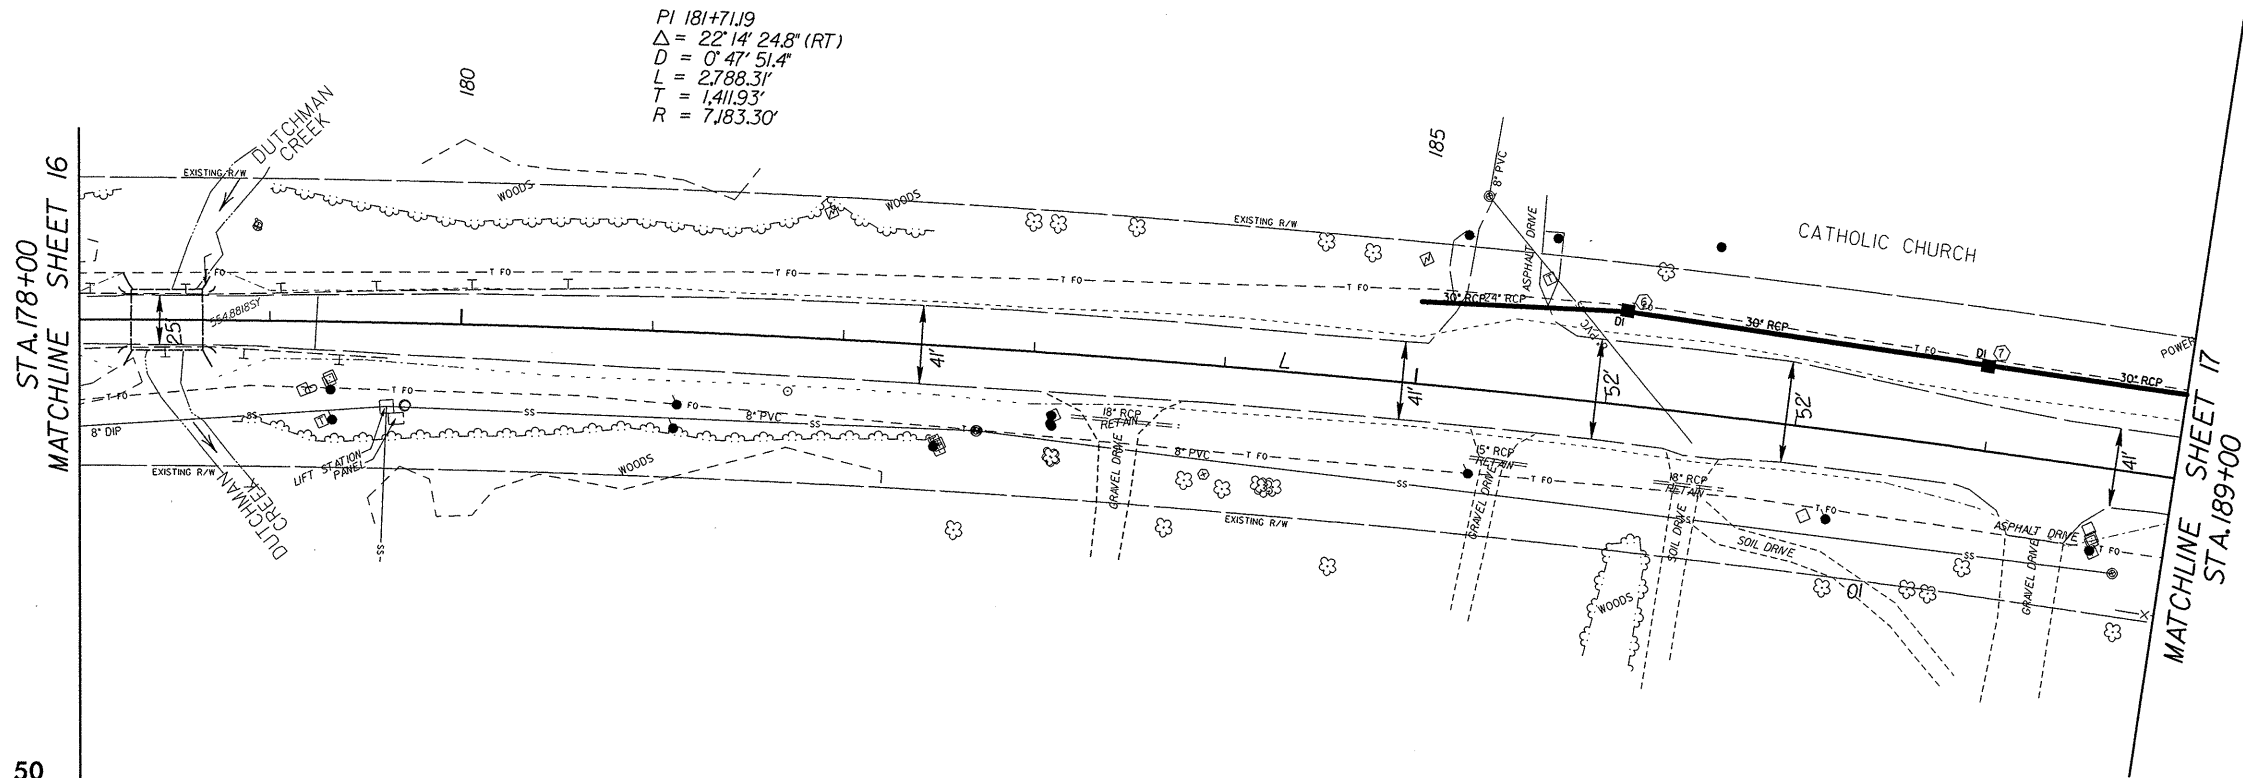

0.000 ACRES
WETLAND IMPACTS

50

50

40

40

30

30

20


20

10

10

0

0

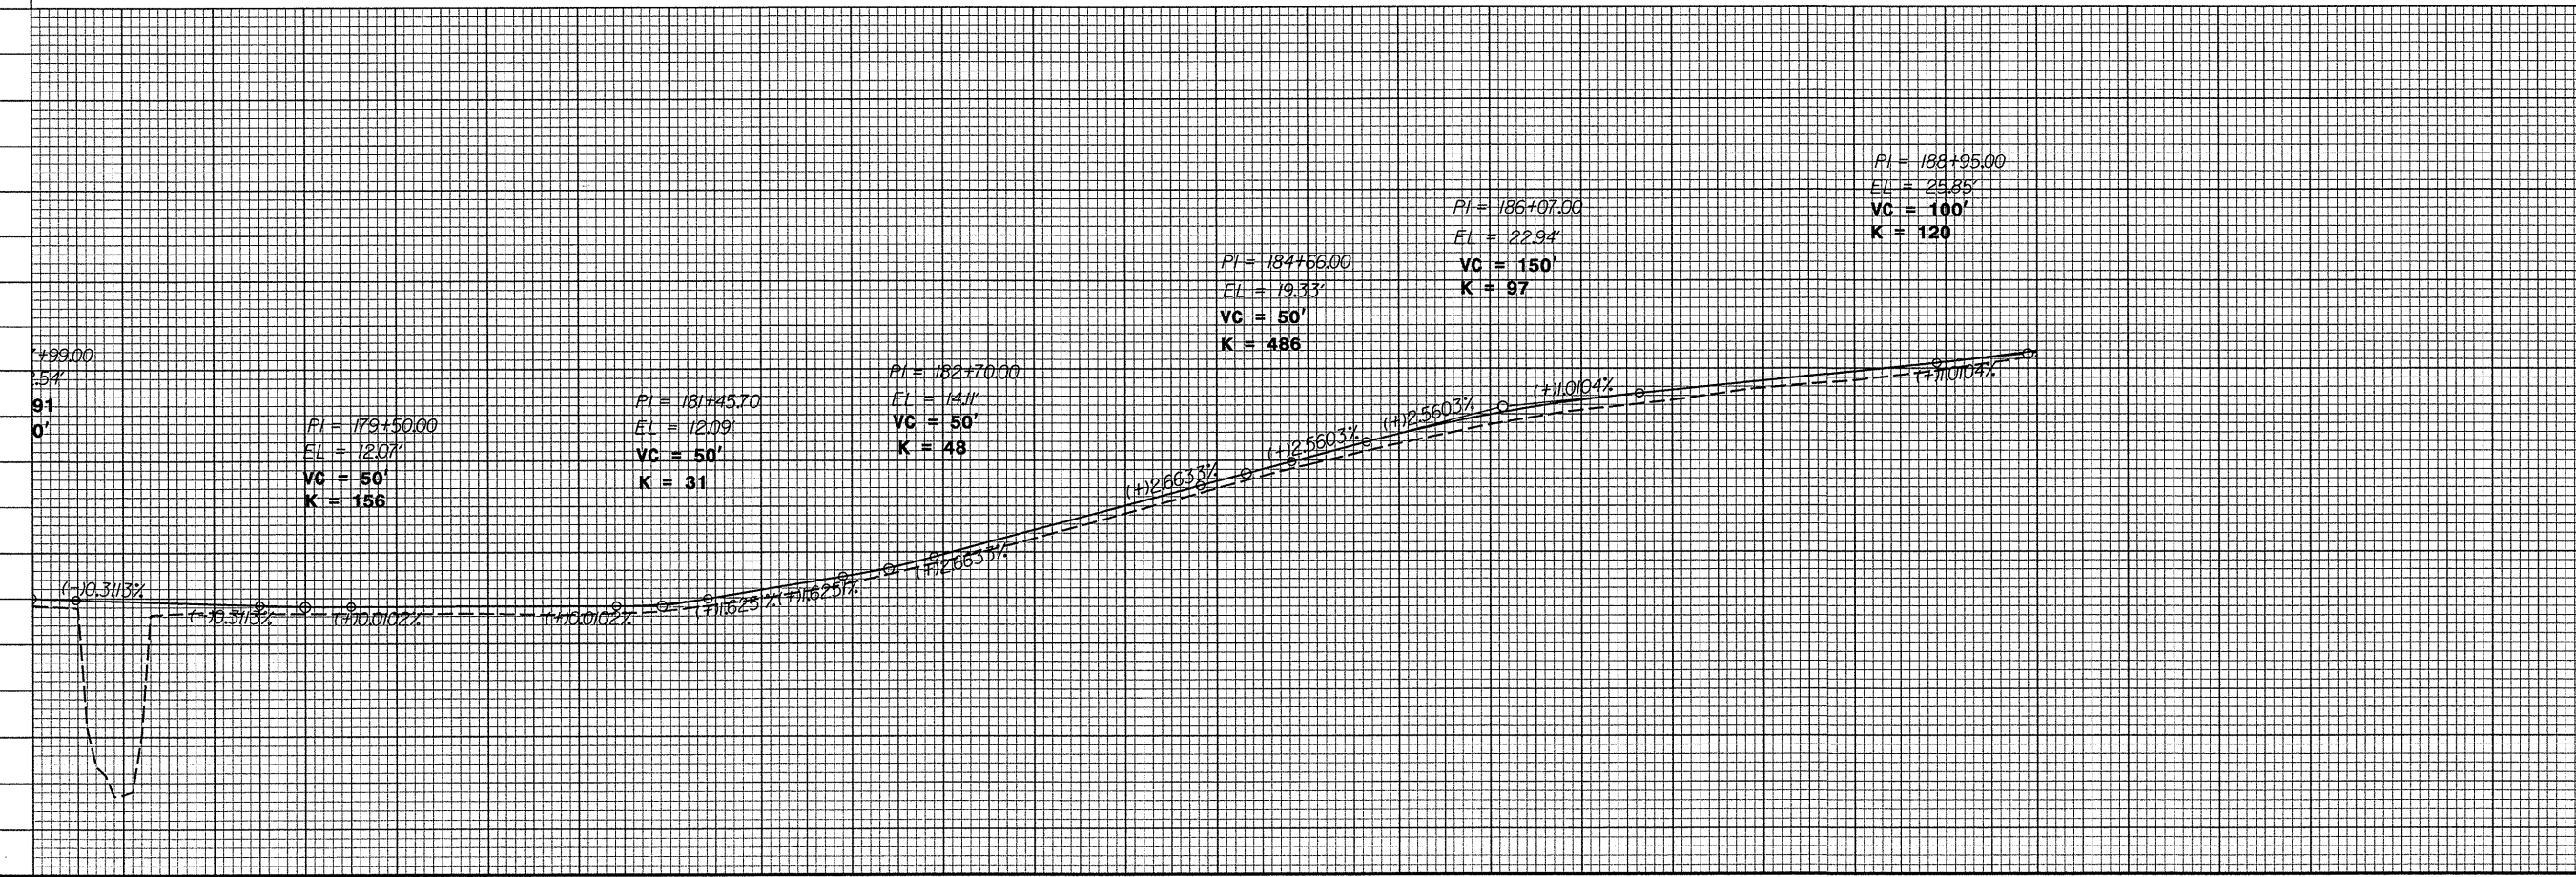

178

179

180

181

182

183

184

185

186

187

188

189

190

191

DATE TIME
BY
CHECKED
DATE TIME
BY
CHECKED