
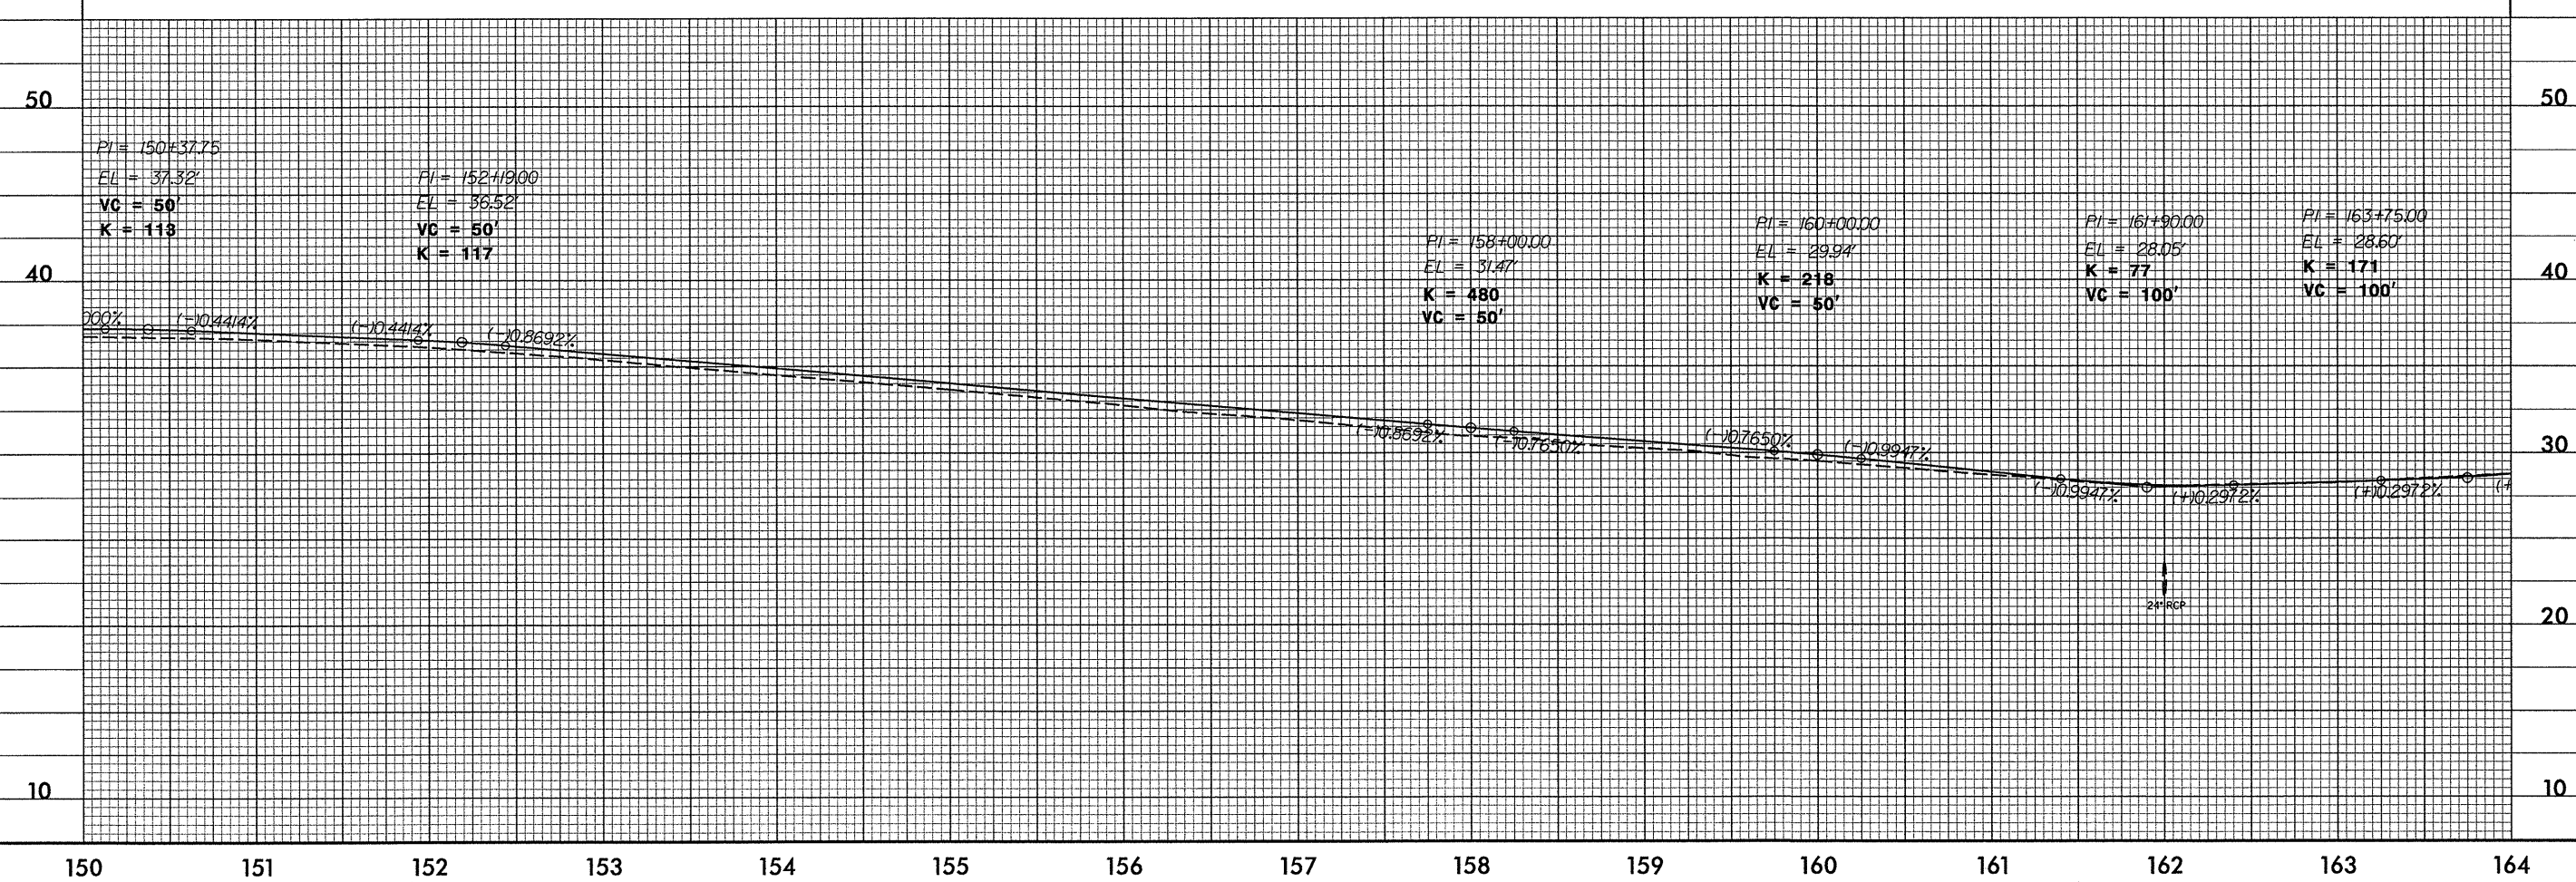


|  |                        |
|--|------------------------|
| PROJECT REFERENCE NO.<br>WBS No. 38224 | SHEET NO.<br>14        |
| RW SHEET NO.                           |                        |
| ROADWAY DESIGN<br>ENGINEER             | HYDRAULICS<br>ENGINEER |

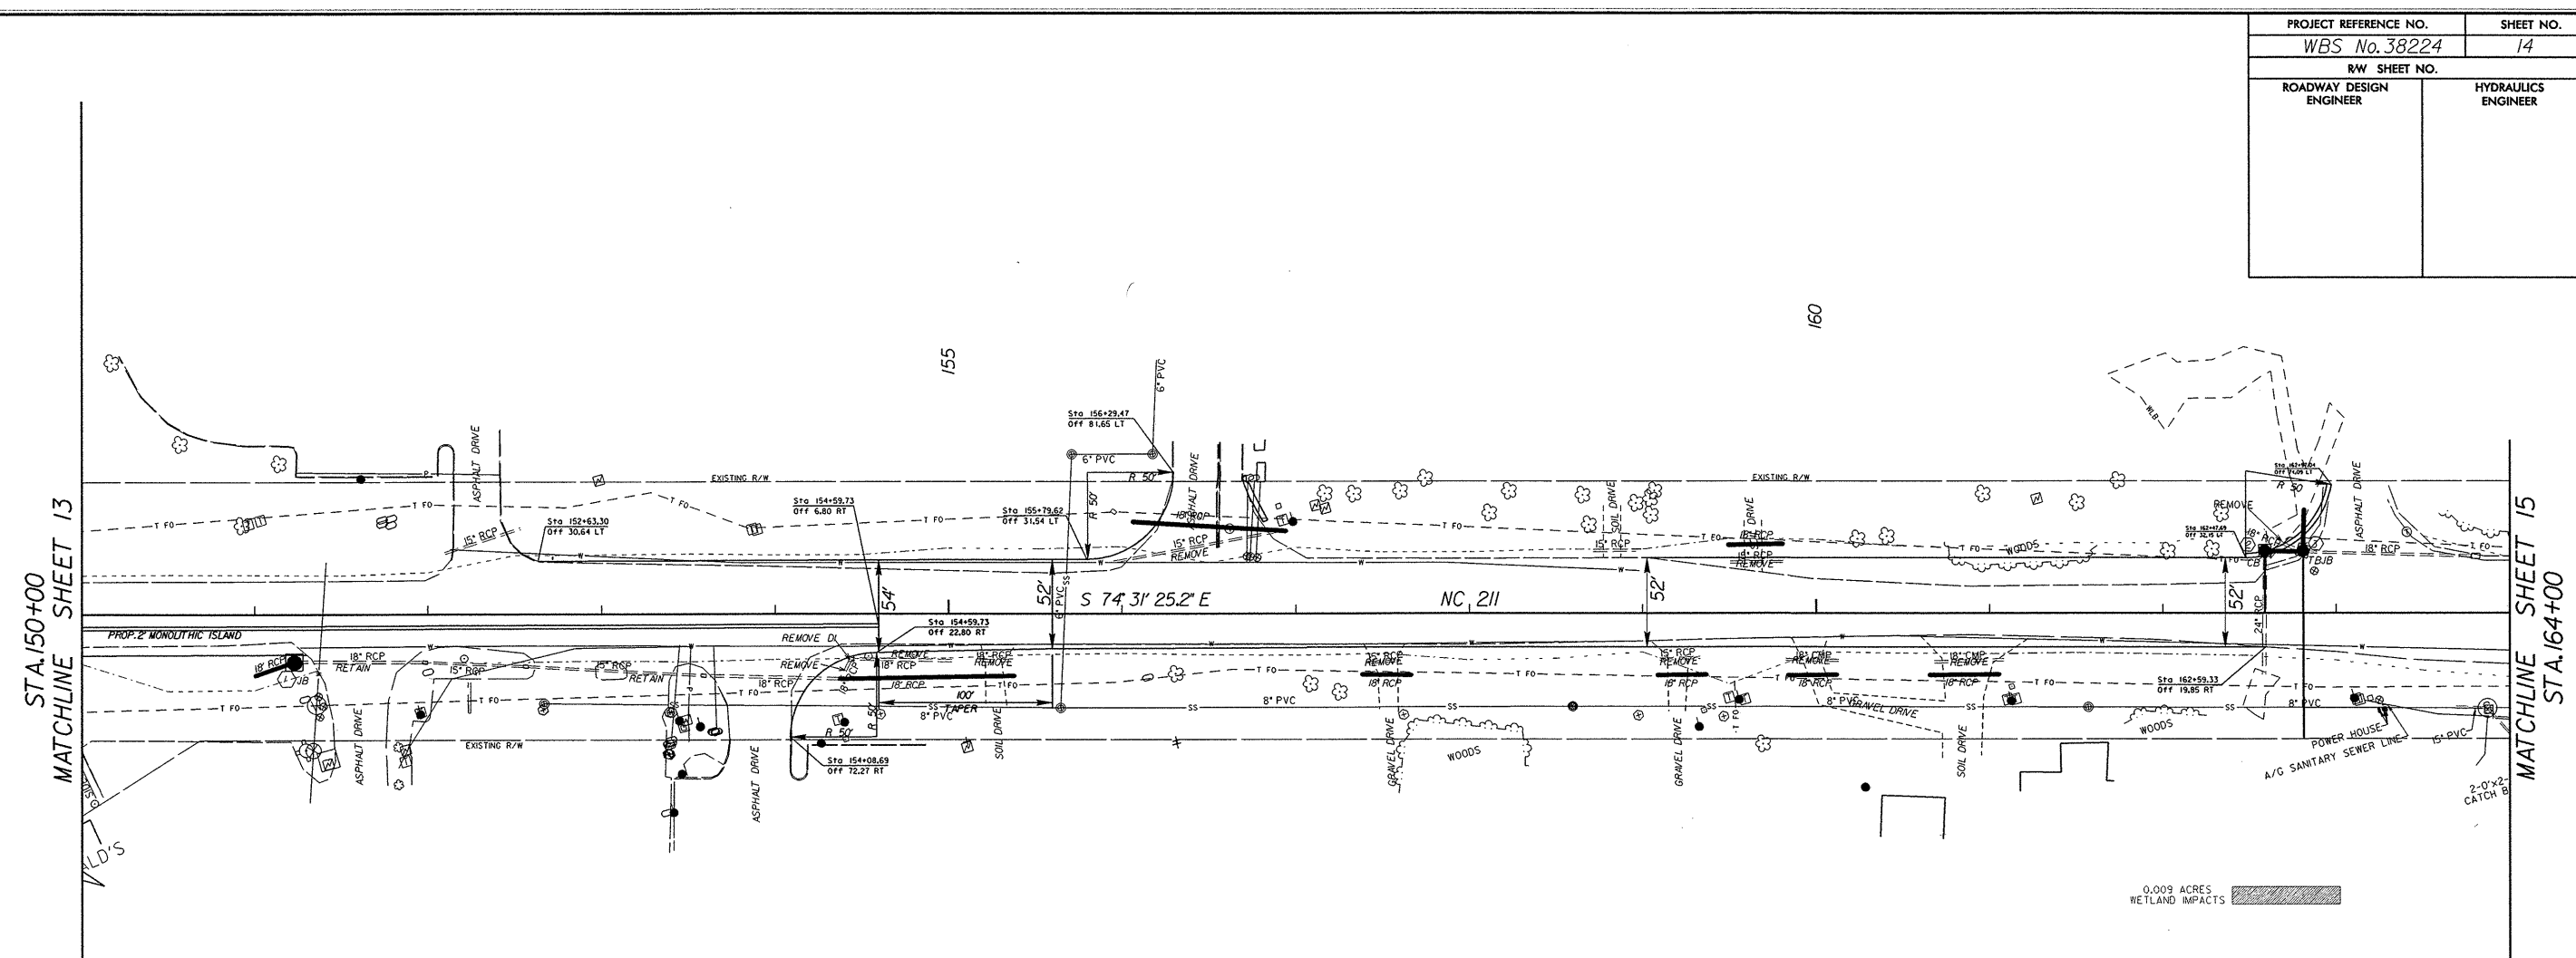

REVISIONS

8/17/93

CONSTRUCTION