
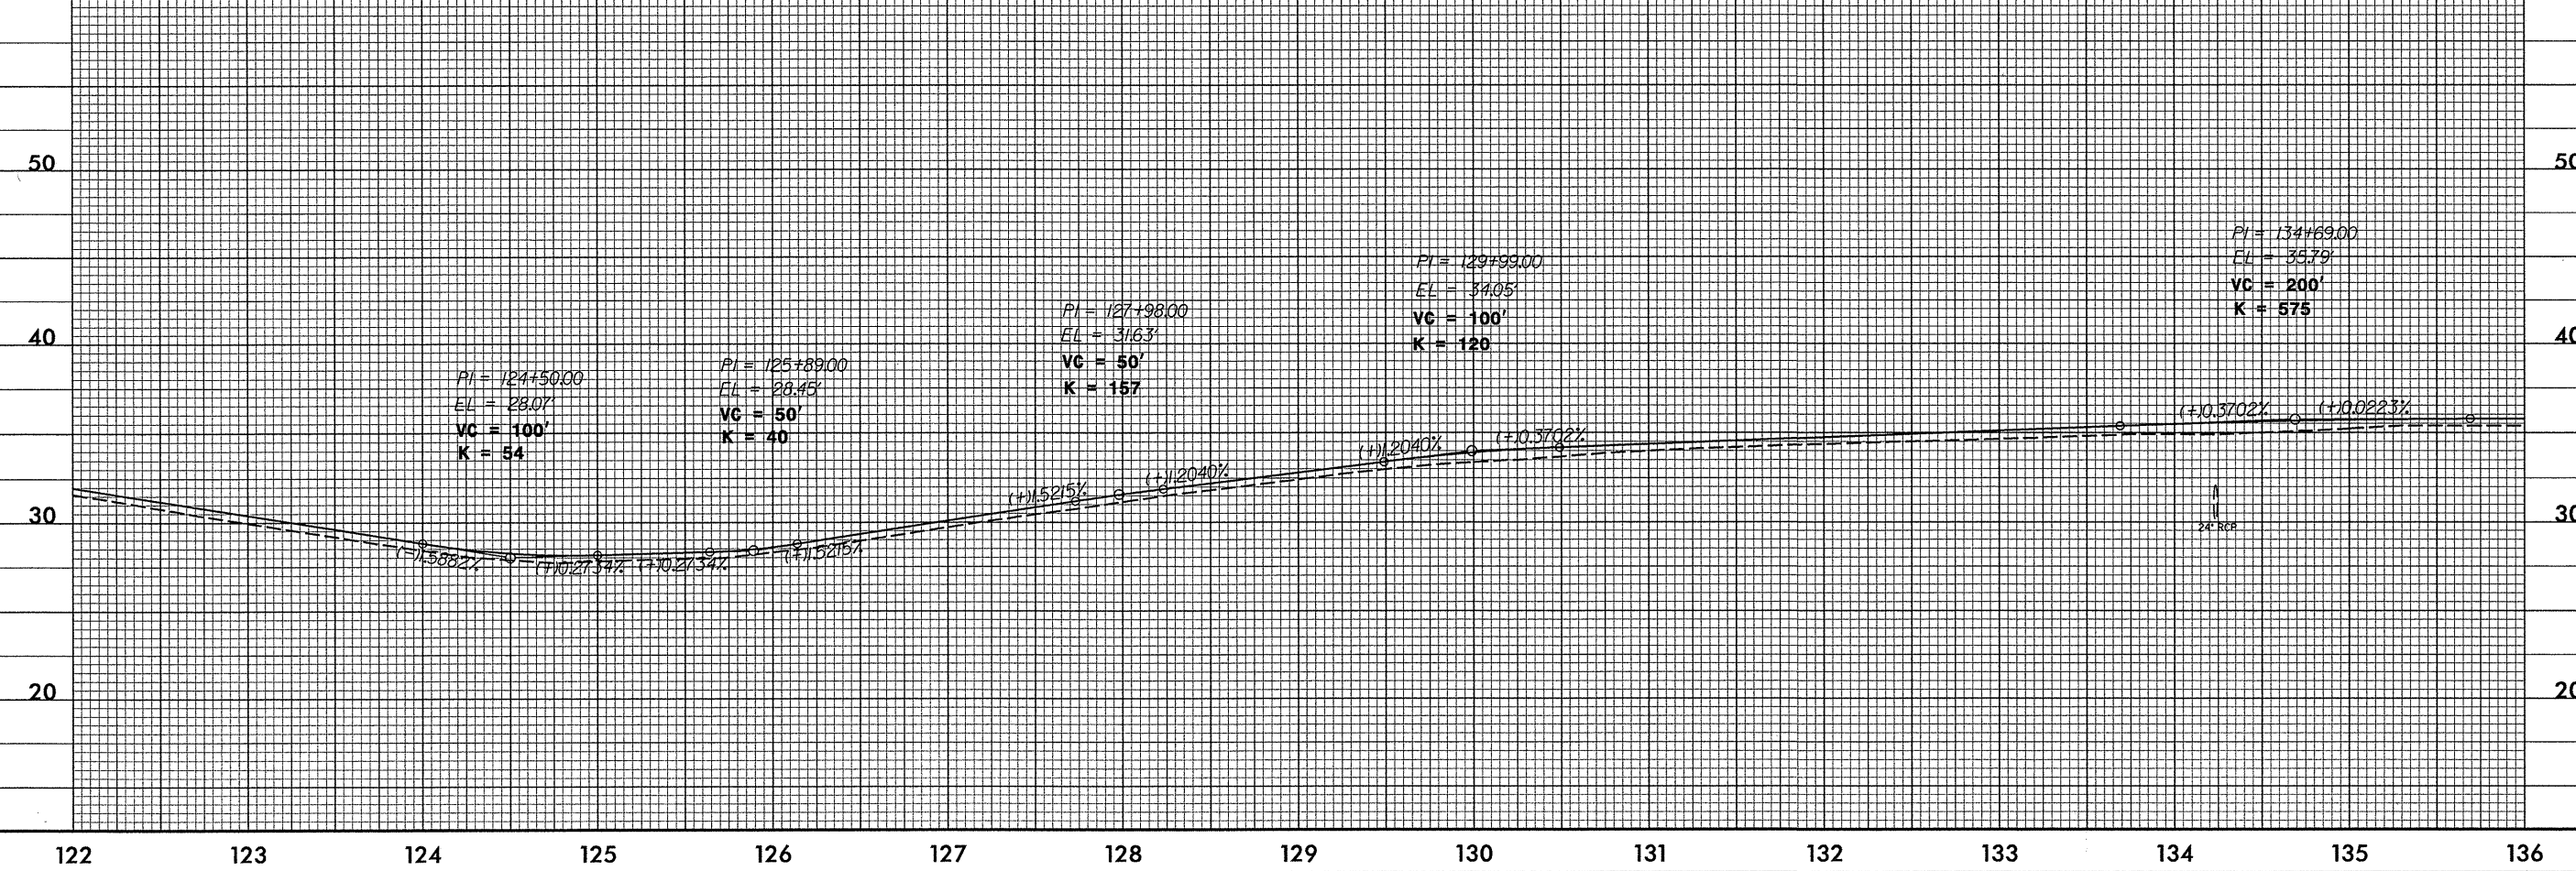


PROJECT REFERENCE NO. WBS No. 38224	SHEET NO. 12
RW SHEET NO.	
ROADWAY DESIGN ENGINEER	HYDRAULICS ENGINEER

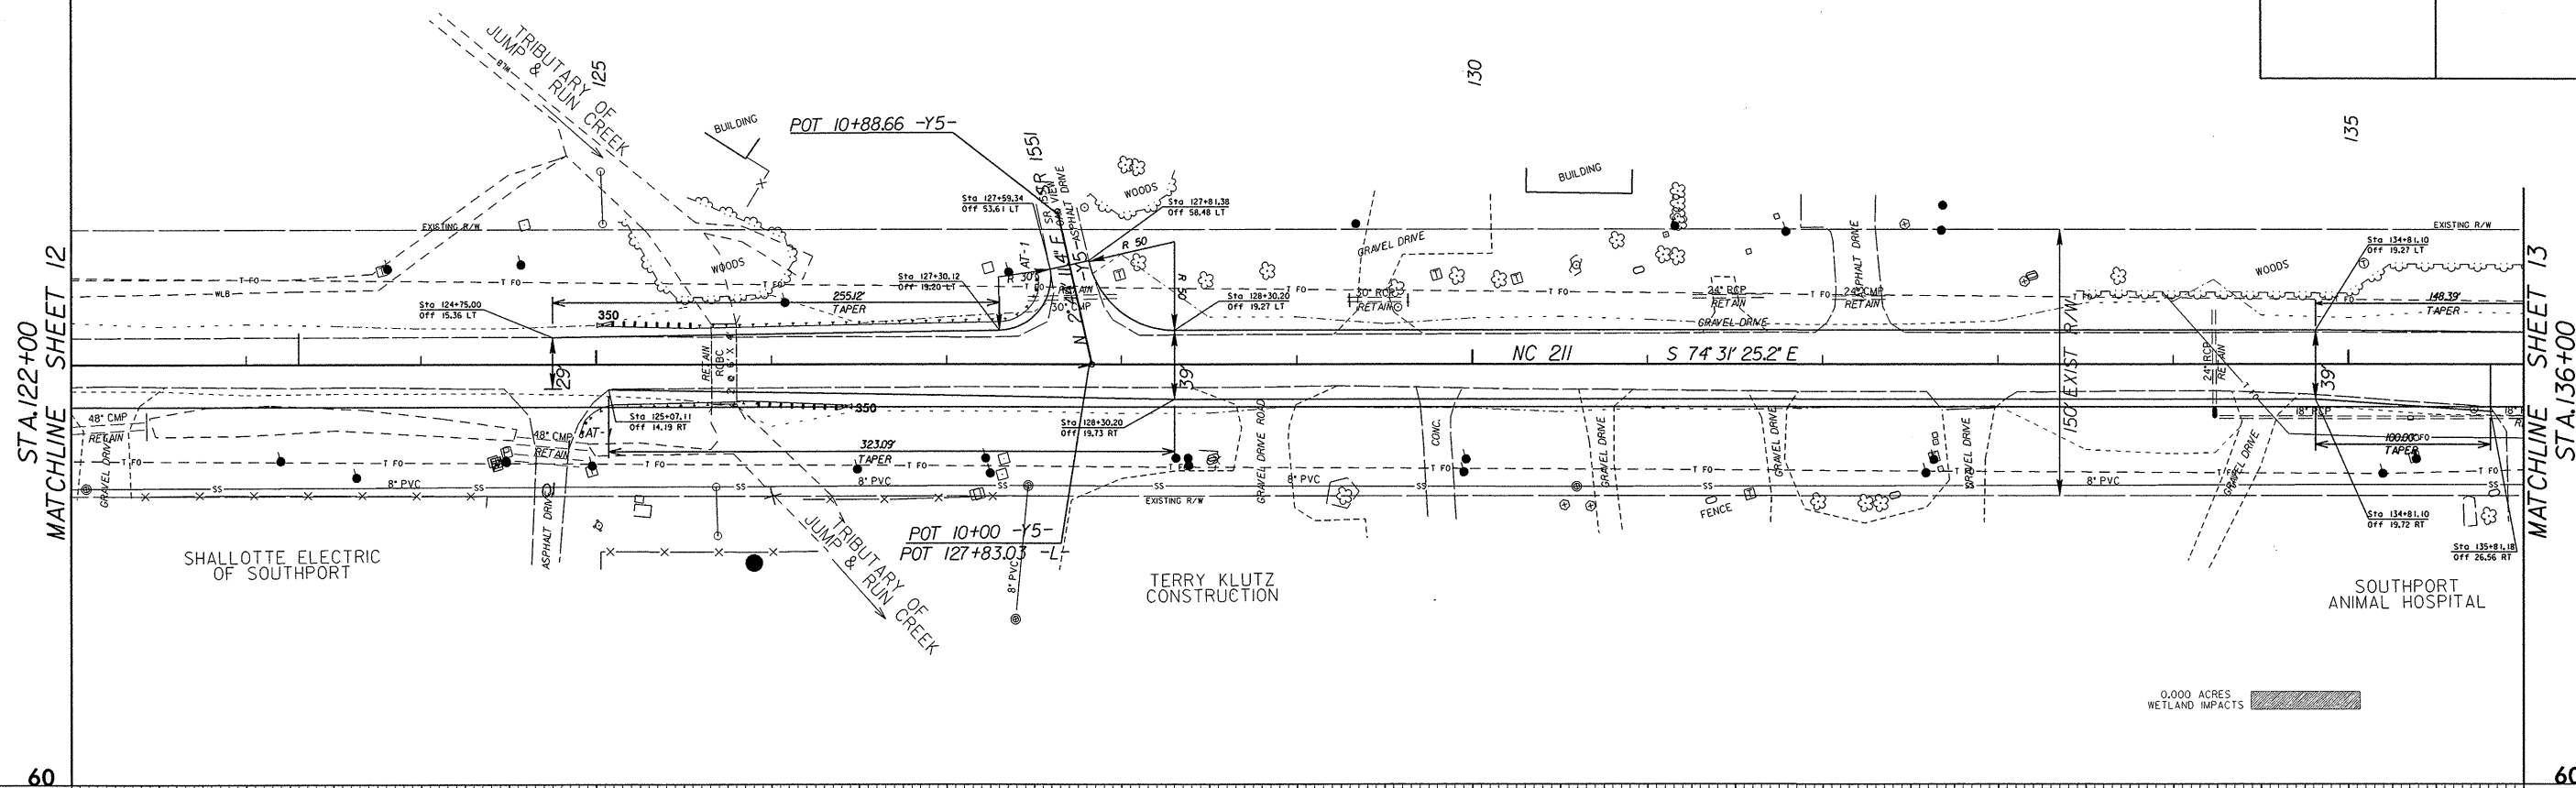

REVISIONS

8/17/15
 STA. 122+00
 MATCHLINE SHEET 12
 STA. 136+00
 MATCHLINE SHEET 13
 60
 50
 40
 30
 20
 122 123 124 125 126 127 128 129 130 131 132 133 134 135 136