


PROJECT REFERENCE NO.	SHEET NO.
WBS No. 38224	10
R/W SHEET NO.	
ROADWAY DESIGN ENGINEER	HYDRAULICS ENGINEER

8/17/93

STA. 94+00
MATCHLINE SHEET 09

MATCHLINE SHEET 11
STA. 106+00

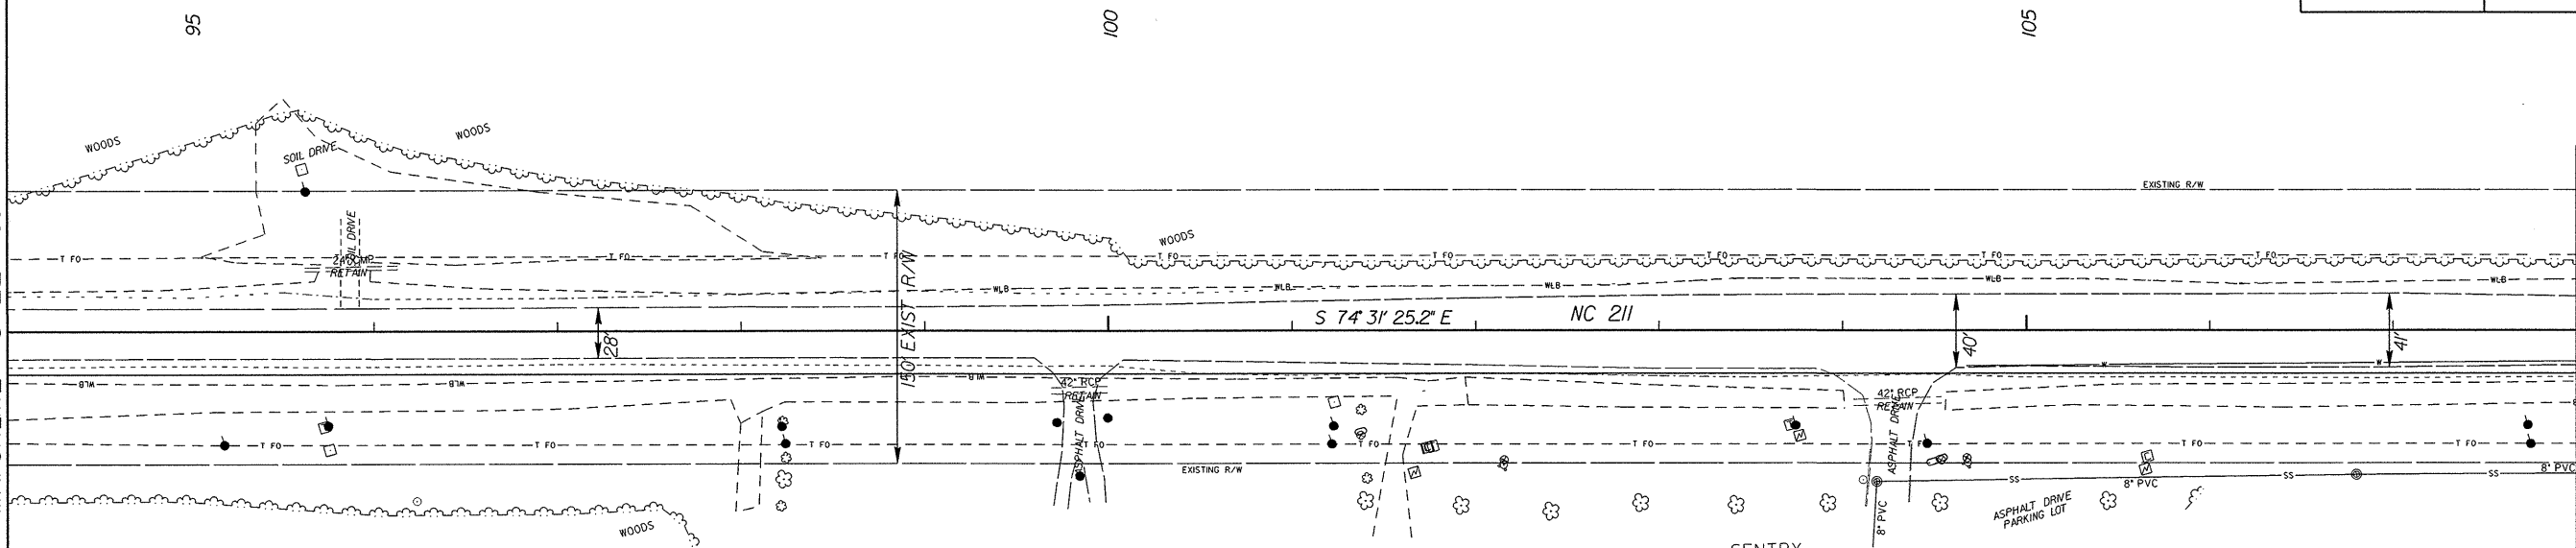

0.000 ACRES
WETLAND IMPACTS

REVISIONS

