



PROJECT REFERENCE NO. WBS No. 38224	SHEET NO. 09
RW SHEET NO.	
ROADWAY DESIGN ENGINEER	HYDRAULICS ENGINEER

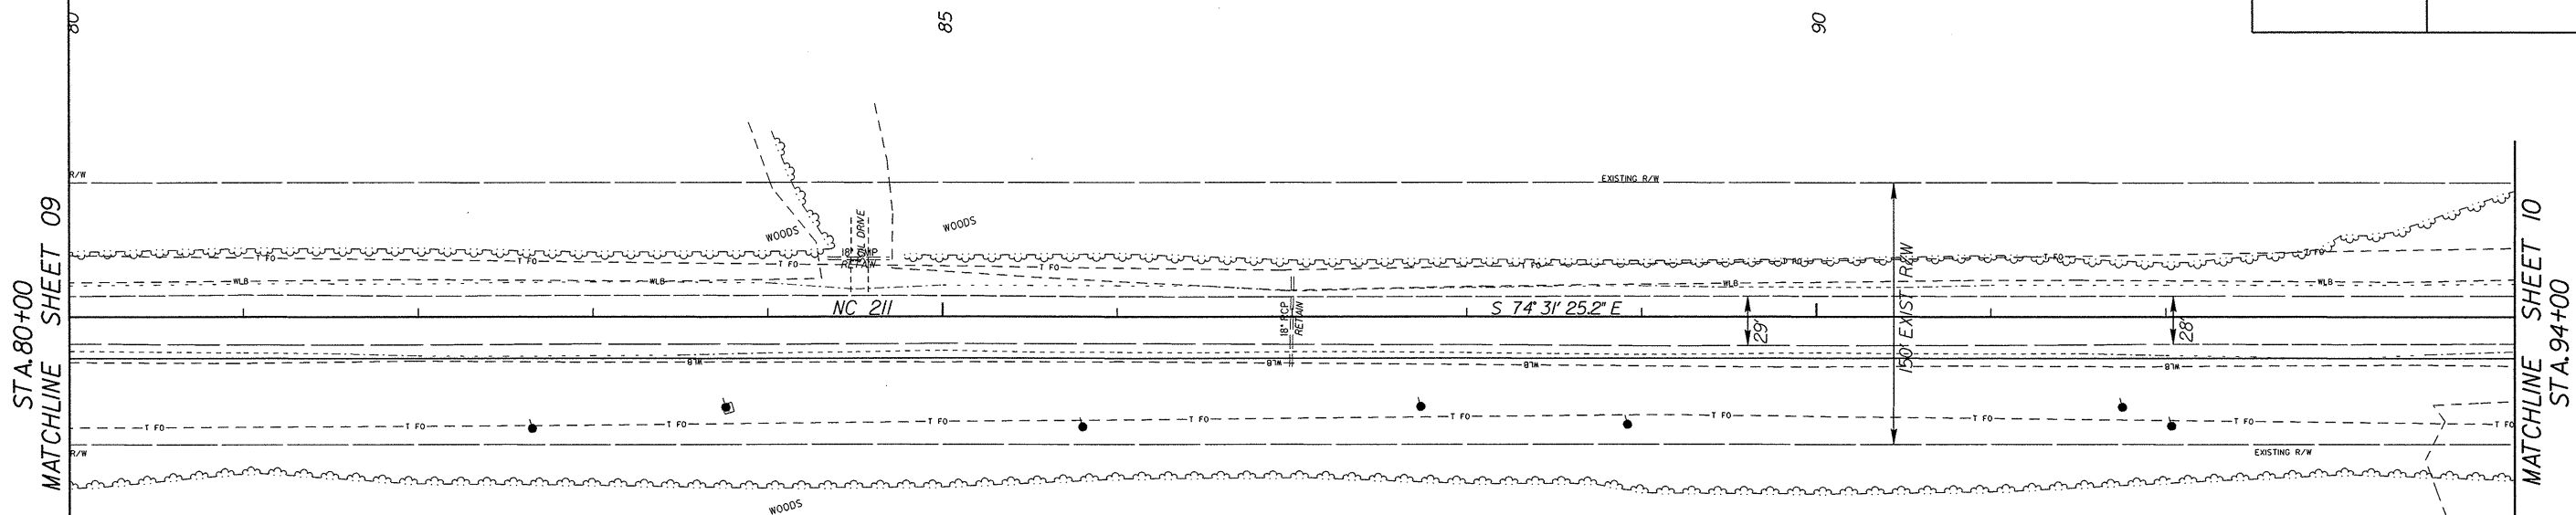

0.000 ACRES  
WETLAND IMPACTS

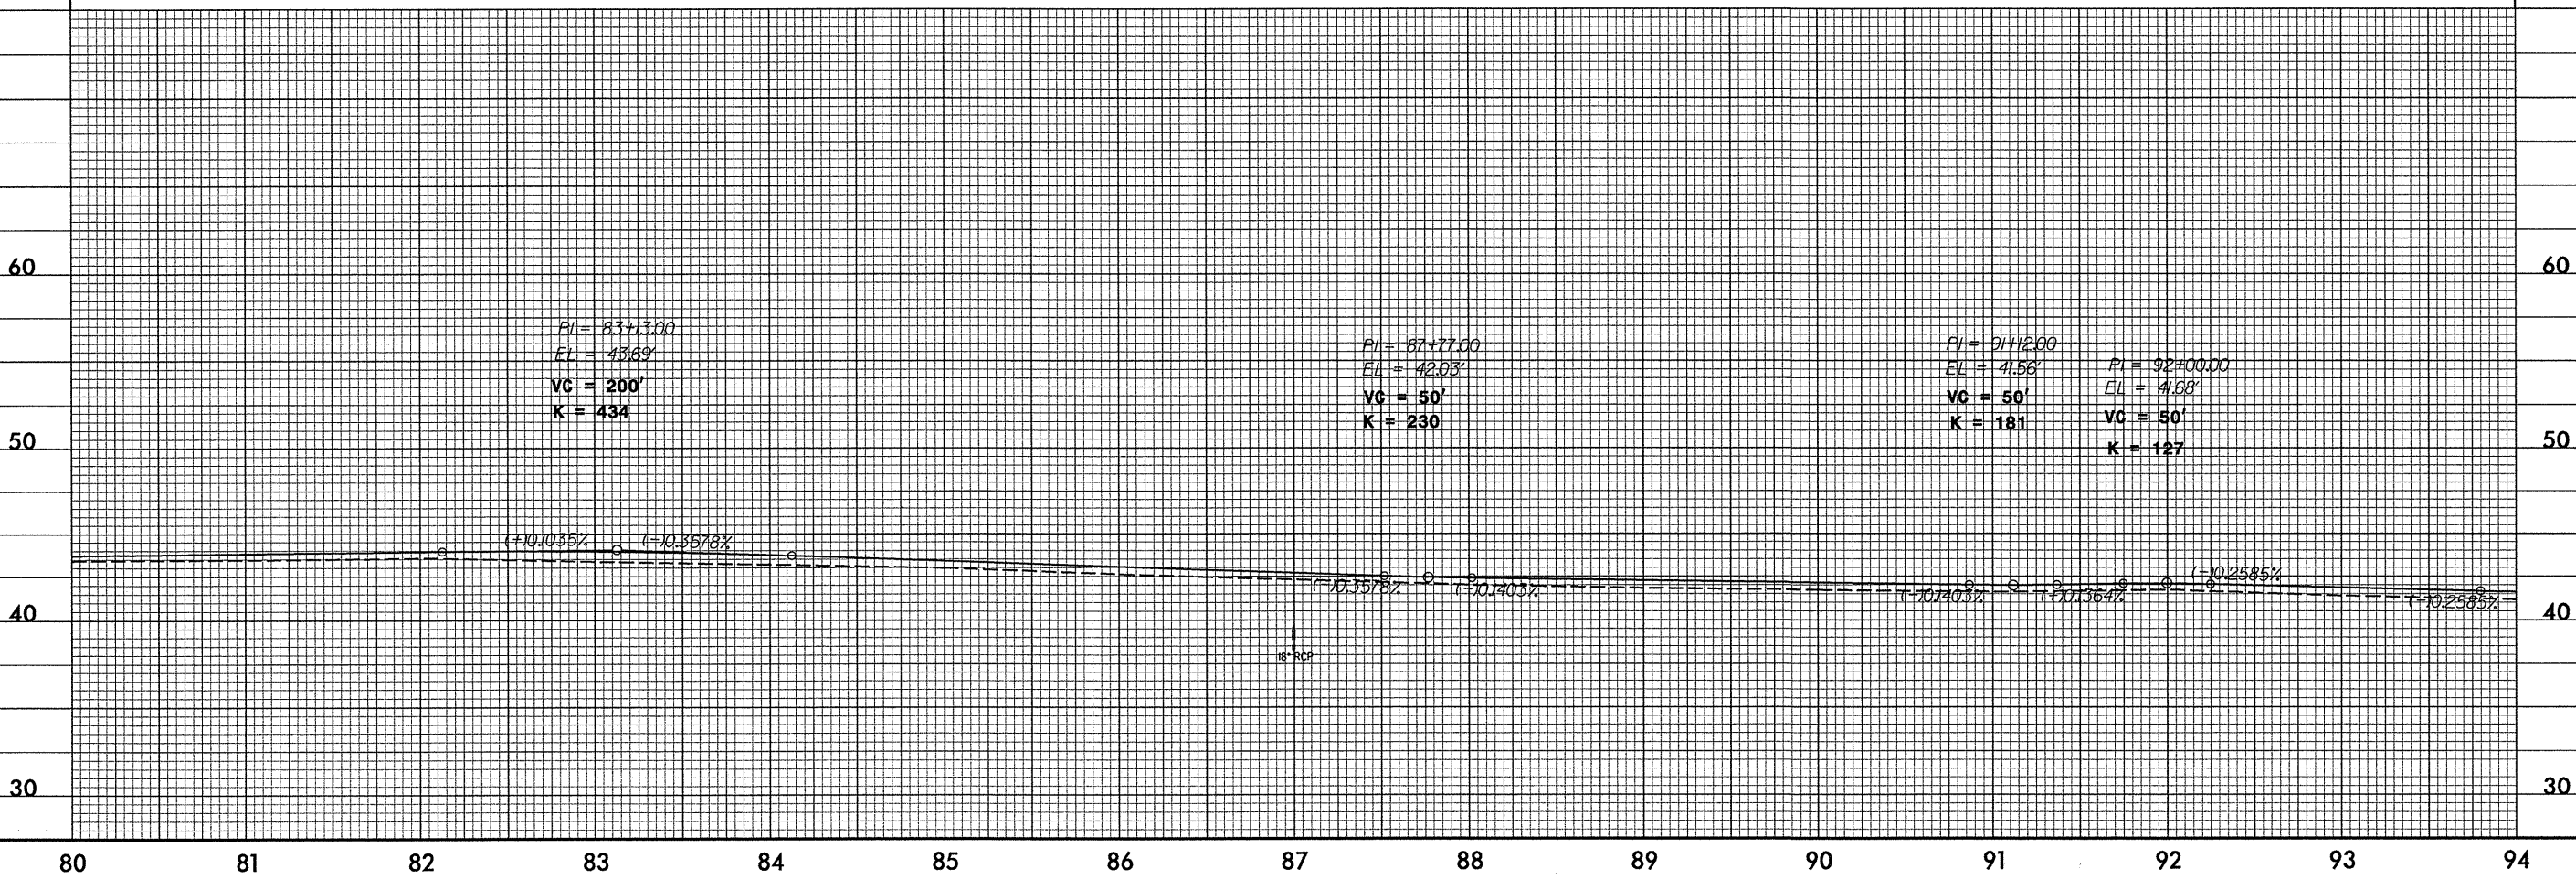

REVISIONS

8/17/91

DATE: 8/17/91  
 DRAWN BY: J. DONNELLY  
 CHECKED BY: J. DONNELLY  
 APPROVED BY: J. DONNELLY