


8/17/93

PROJECT REFERENCE NO. WBS No. 38224	SHEET NO. 08
RW SHEET NO.	
ROADWAY DESIGN ENGINEER	HYDRAULICS ENGINEER


STA. 66+00  
MATCHLINE SHEET 07

MATCHLINE SHEET 09  
STA. 80+00

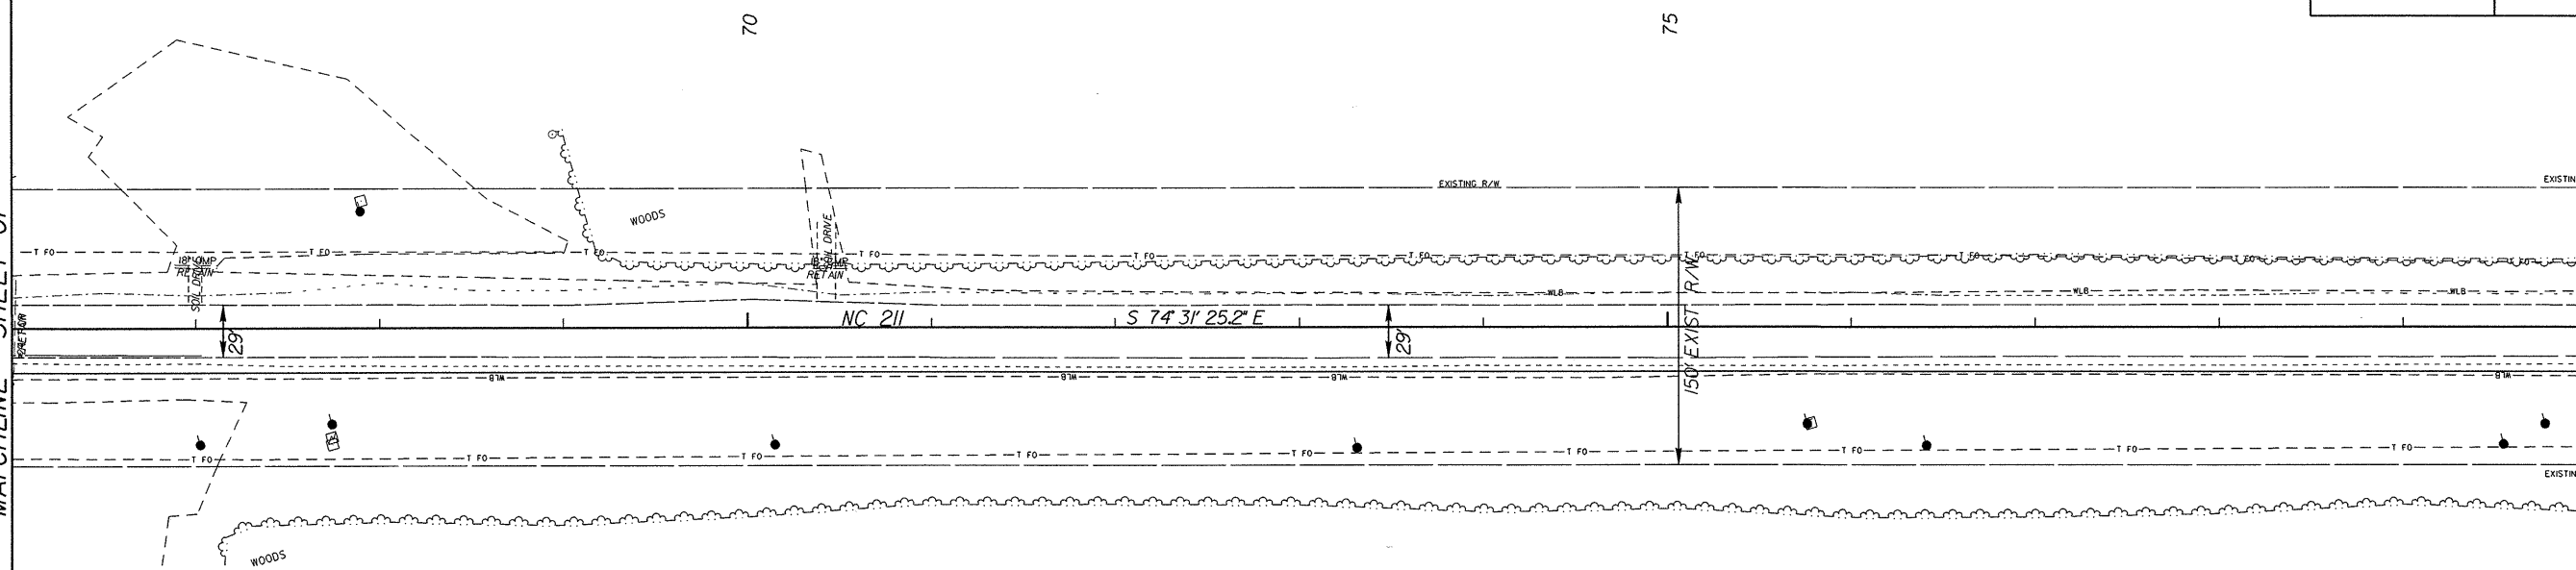

REVISIONS

0.000 ACRES  
WETLAND IMPACTS

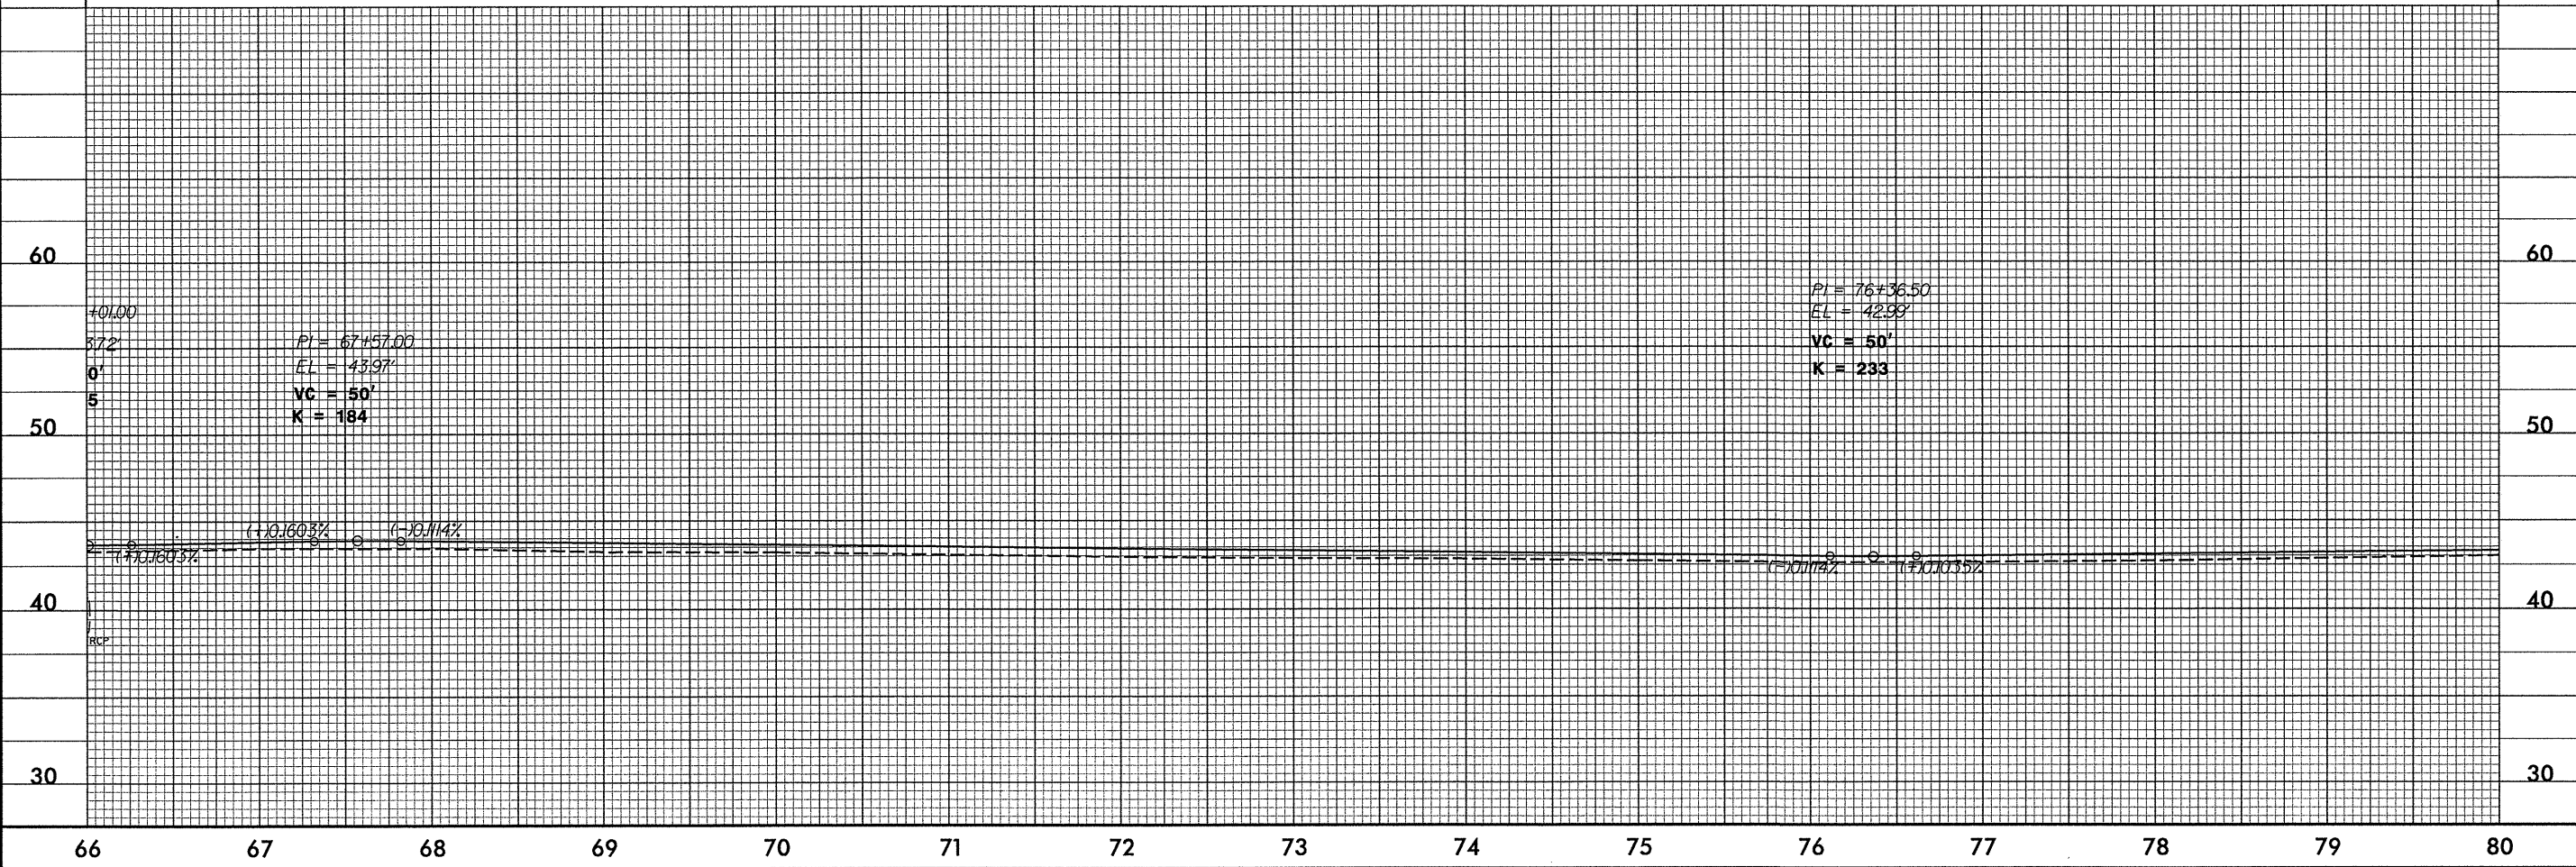

DATE: 8/17/93  
TIME: 10:00 AM  
BY: [Signature]