
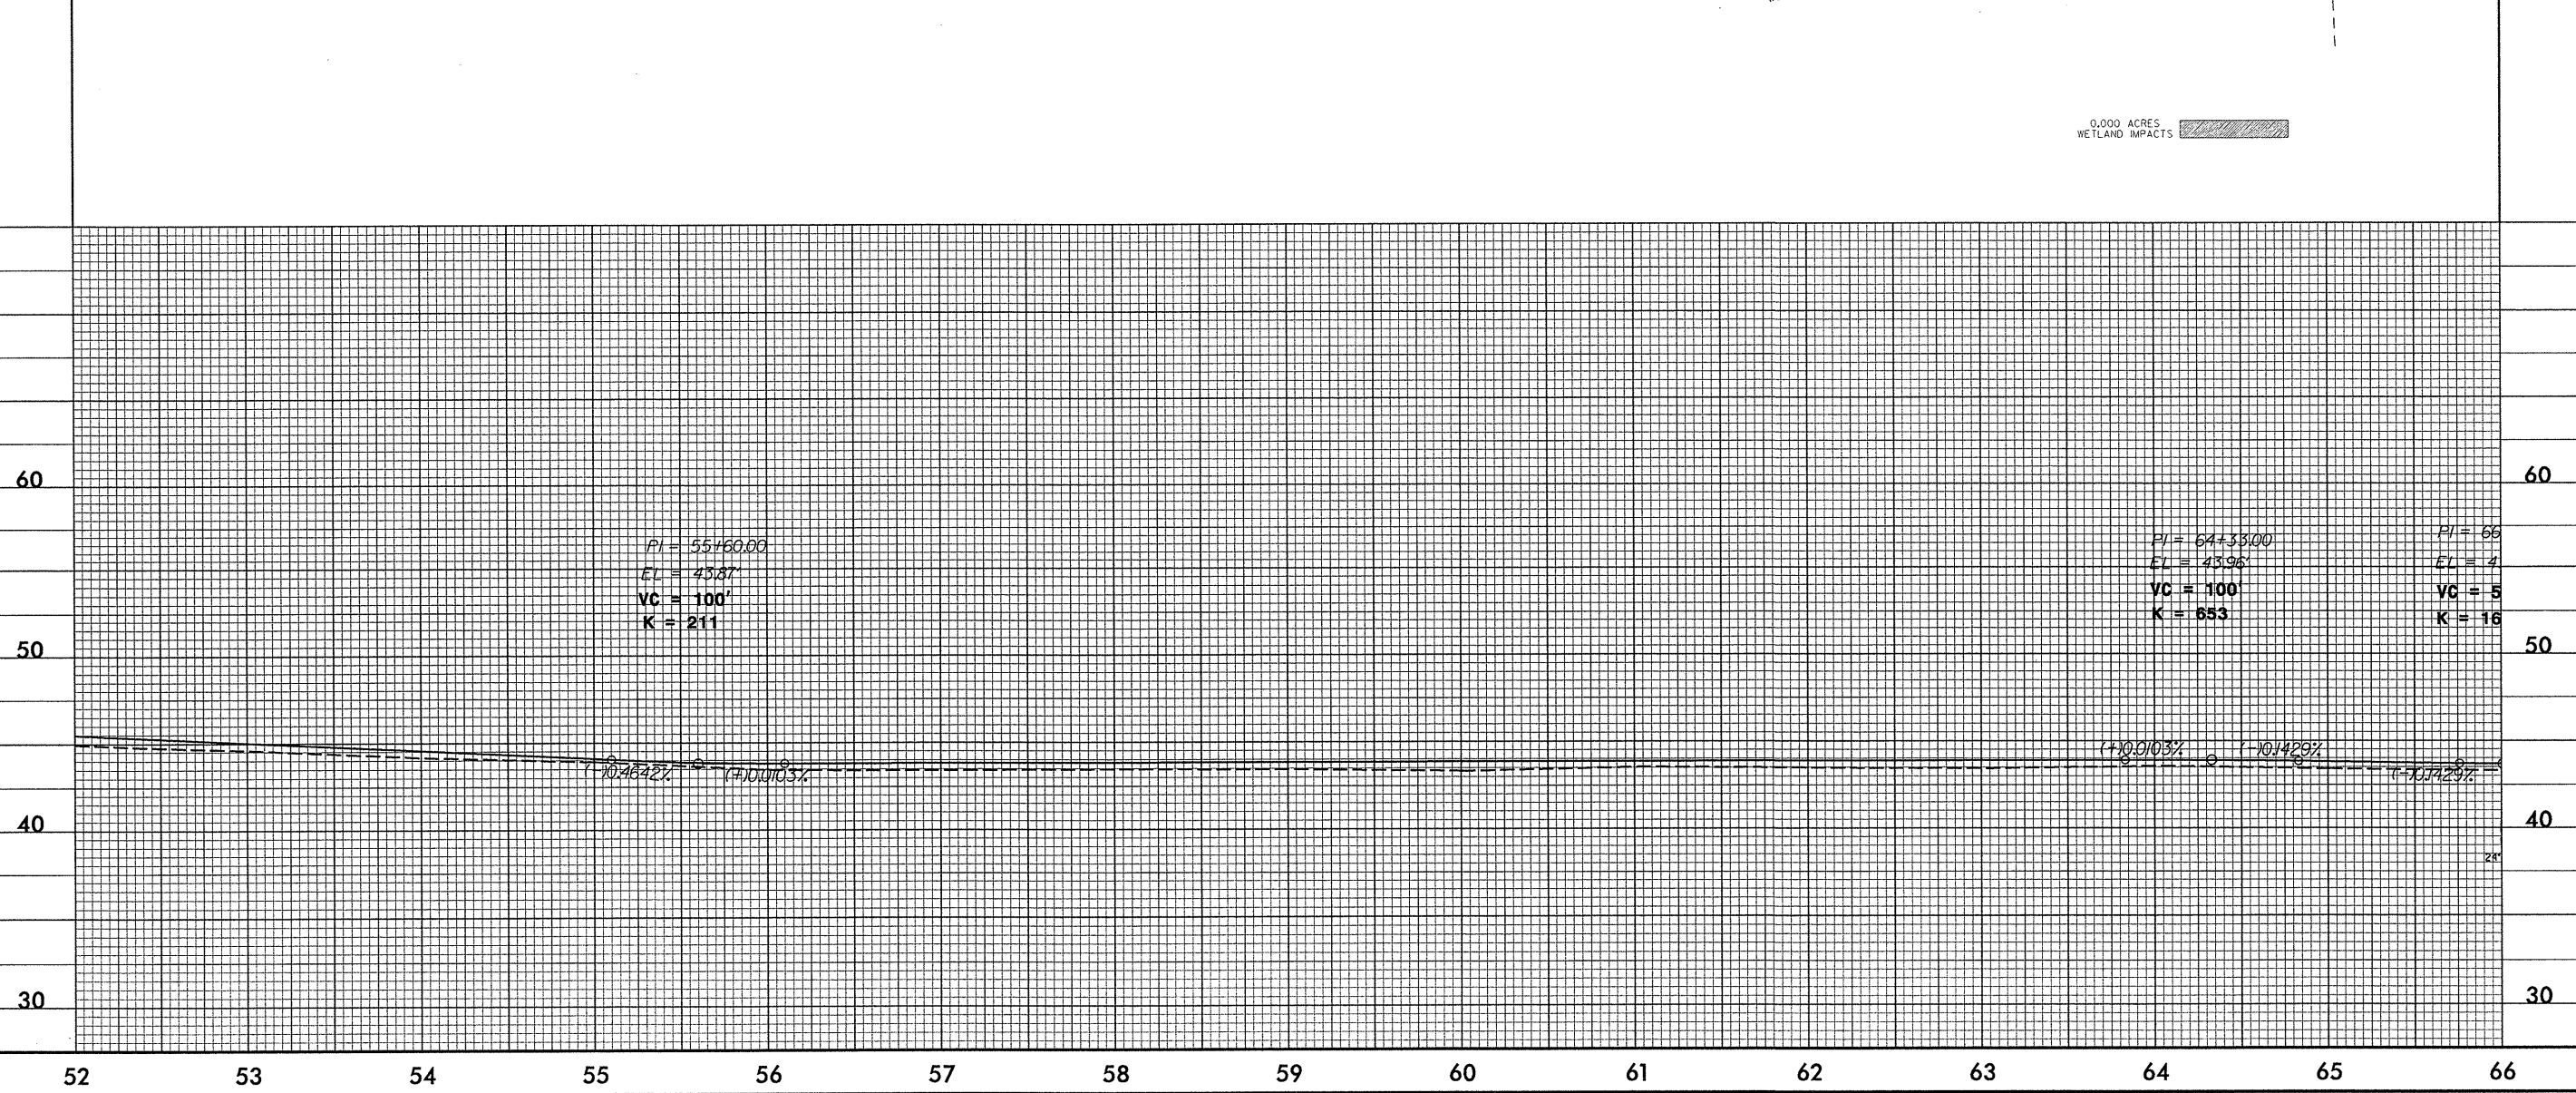


PROJECT REFERENCE NO.		SHEET NO.	
WBS No. 38224		07	
RW SHEET NO.			
ROADWAY DESIGN ENGINEER		HYDRAULICS ENGINEER	

B/17/93

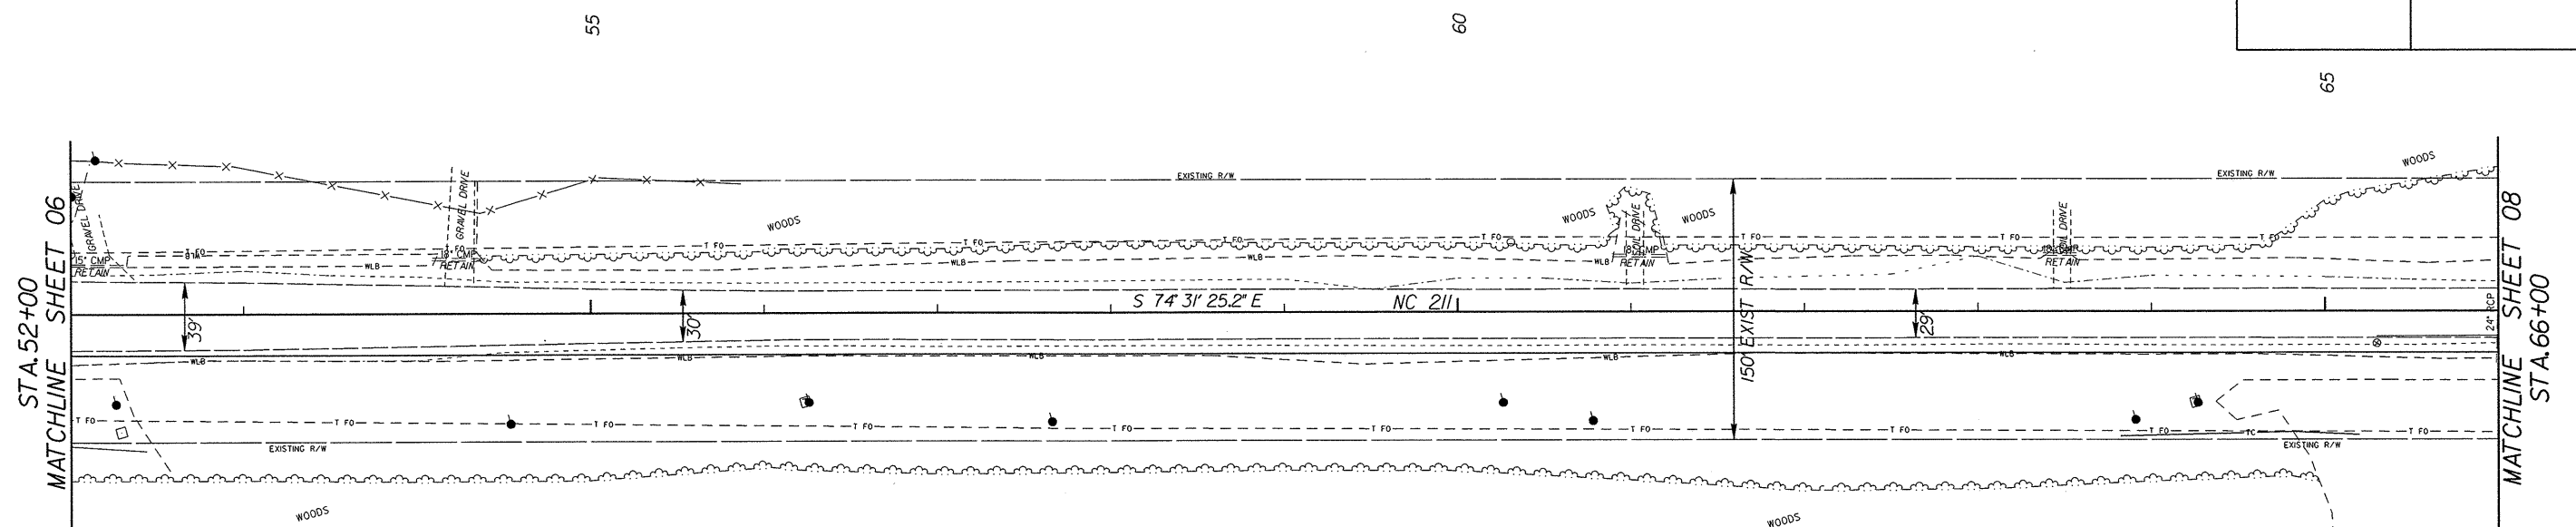

REVISIONS

0.000 ACRES
WETLAND IMPACTS

STATIONING
ELEVATION