



8/17/99

PROJECT REFERENCE NO.	SHEET NO.
WBS No. 38224	05
RW SHEET NO.	
ROADWAY DESIGN ENGINEER	HYDRAULICS ENGINEER

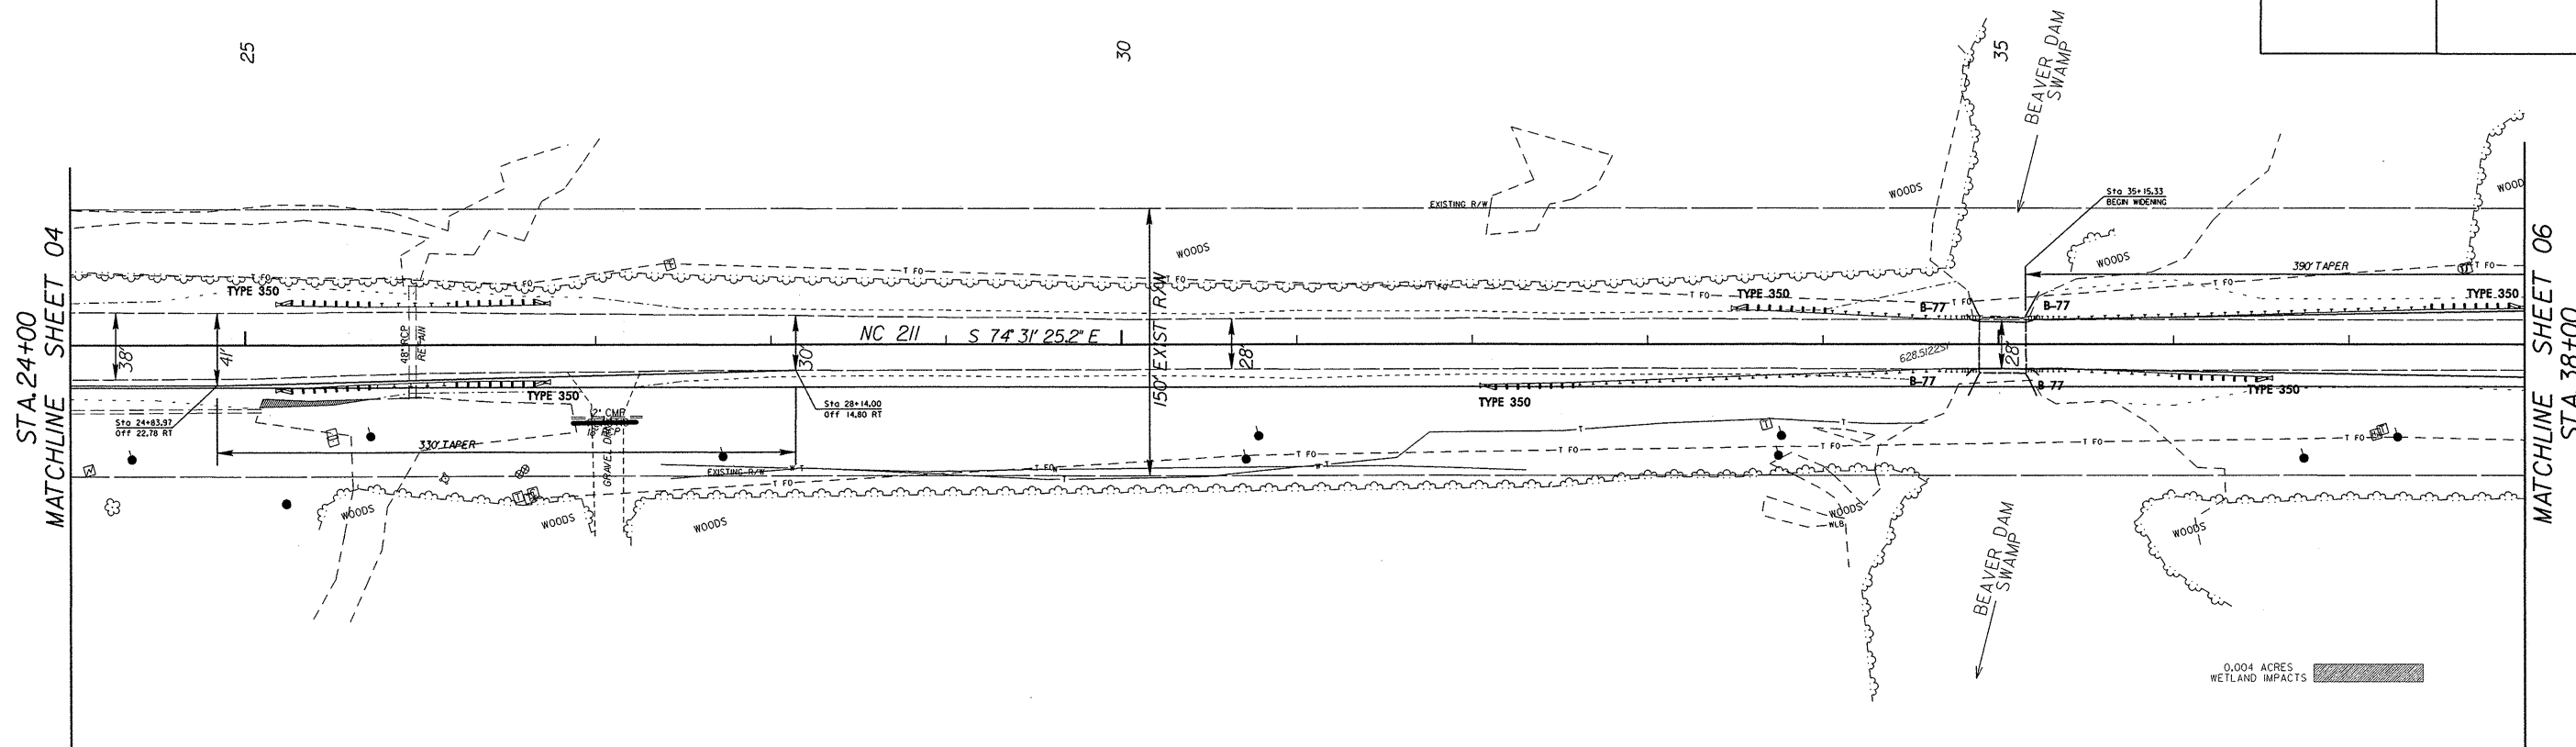

0.004 ACRES  
WETLAND IMPACTS

REVISIONS

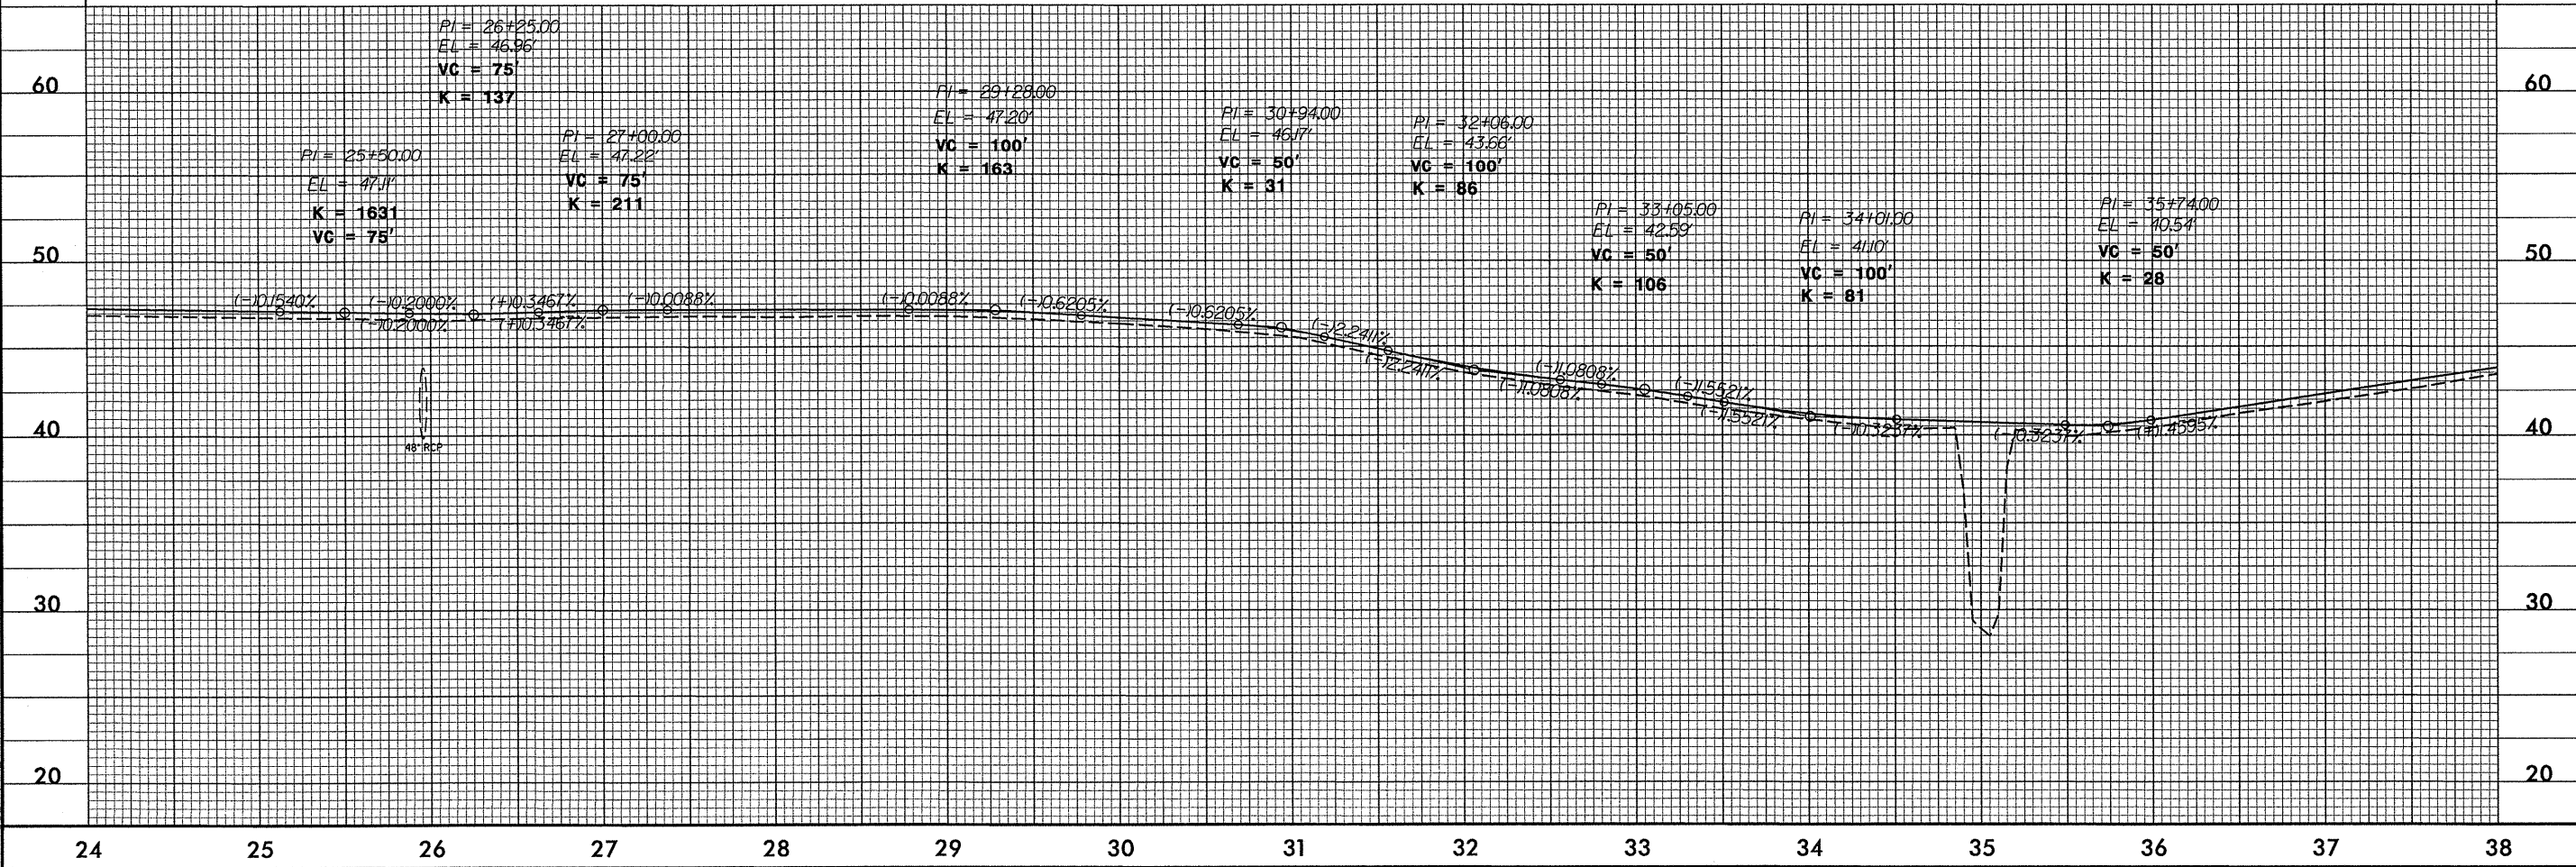

SYSTEMS  
EDON  
S