

25-OCT-2004 11:03  
 W:\Special Details\viewer\d\stds\02\stds to Special Details\english\84802\0848d02.dgn  
 ericward AT DSC12260

STATE OF NORTH CAROLINA  
 DEPT. OF TRANSPORTATION  
 DIVISION OF HIGHWAYS  
 RALEIGH, N.C.


ENGLISH DETAIL DRAWING FOR  
**DRIVEWAY TURNOUT**  
 RADIUS TYPE

STATE OF NORTH CAROLINA  
 DEPT. OF TRANSPORTATION  
 DIVISION OF HIGHWAYS  
 RALEIGH, N.C.

ENGLISH DETAIL DRAWING FOR  
**DRIVEWAY TURNOUT**  
 RADIUS TYPE

SHEET 1 OF 2  
**848D02**

SHEET 1 OF 2  
**848D02**

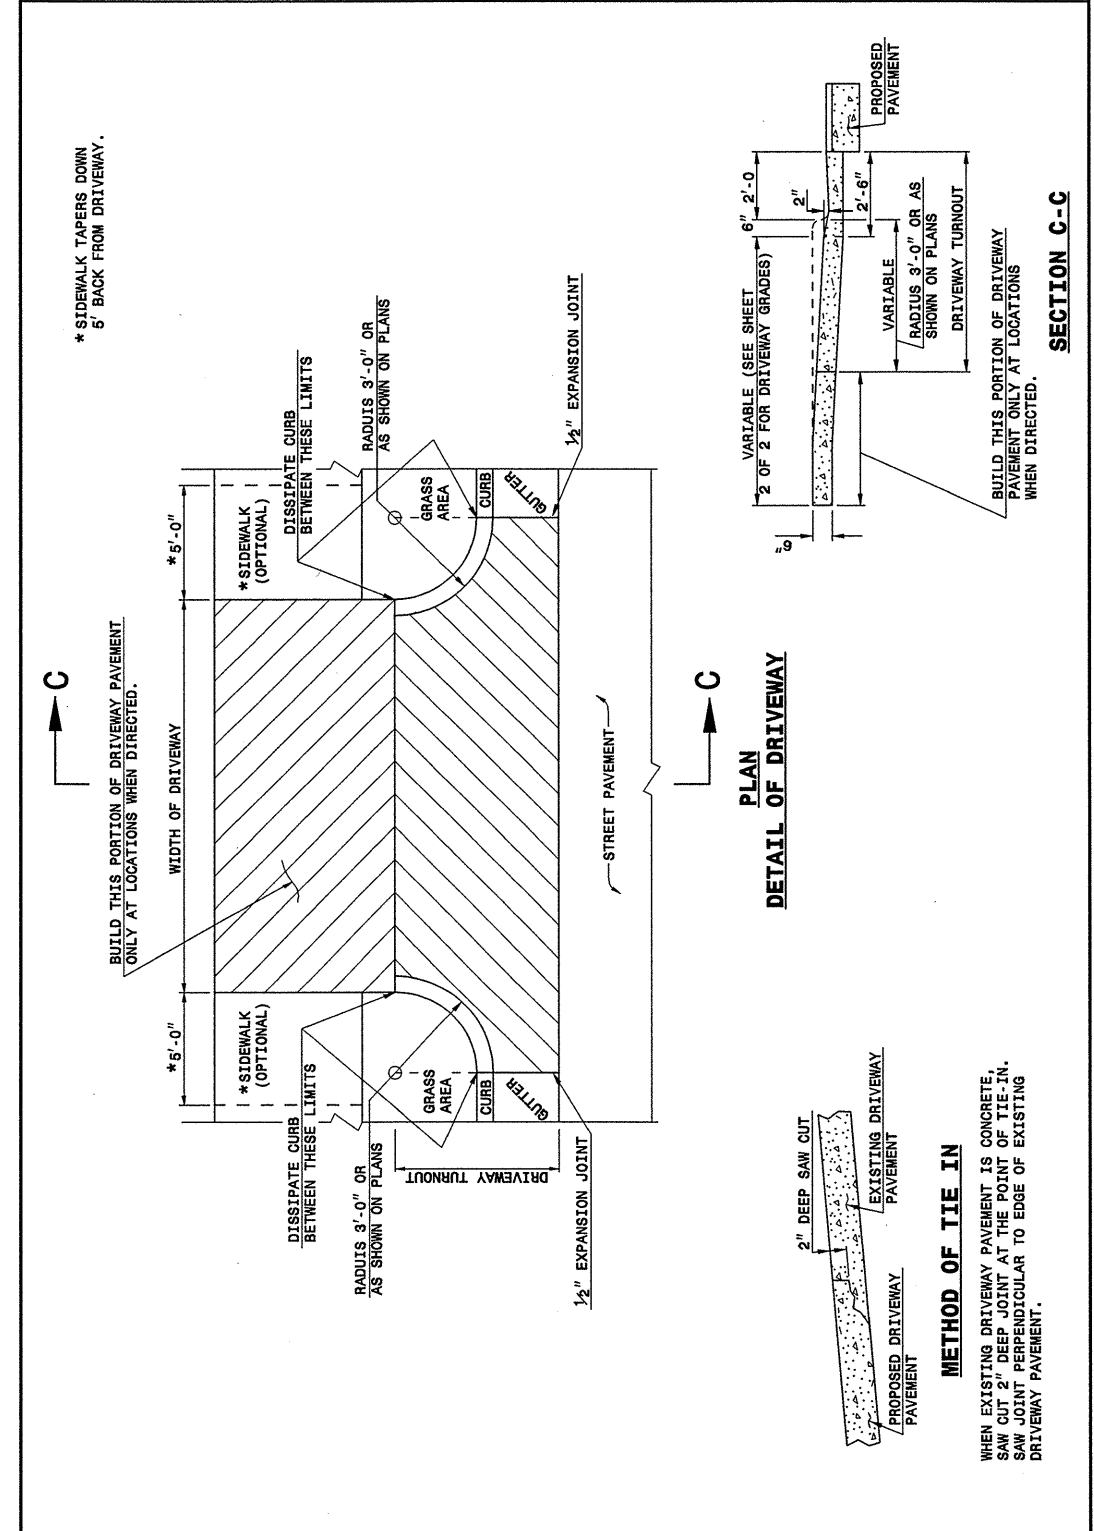

STATE OF NORTH CAROLINA  
 DEPT. OF TRANSPORTATION  
 DIVISION OF HIGHWAYS  
 RALEIGH, N.C.


ENGLISH DETAIL DRAWING FOR  
**DRIVEWAY TURNOUT**  
 DRIVEWAY GRADES

STATE OF NORTH CAROLINA  
 DEPT. OF TRANSPORTATION  
 DIVISION OF HIGHWAYS  
 RALEIGH, N.C.

ENGLISH DETAIL DRAWING FOR  
**DRIVEWAY TURNOUT**  
 DRIVEWAY GRADES

SHEET 1 OF 2  
**848D02**

SHEET 2 OF 2  
**848D02**

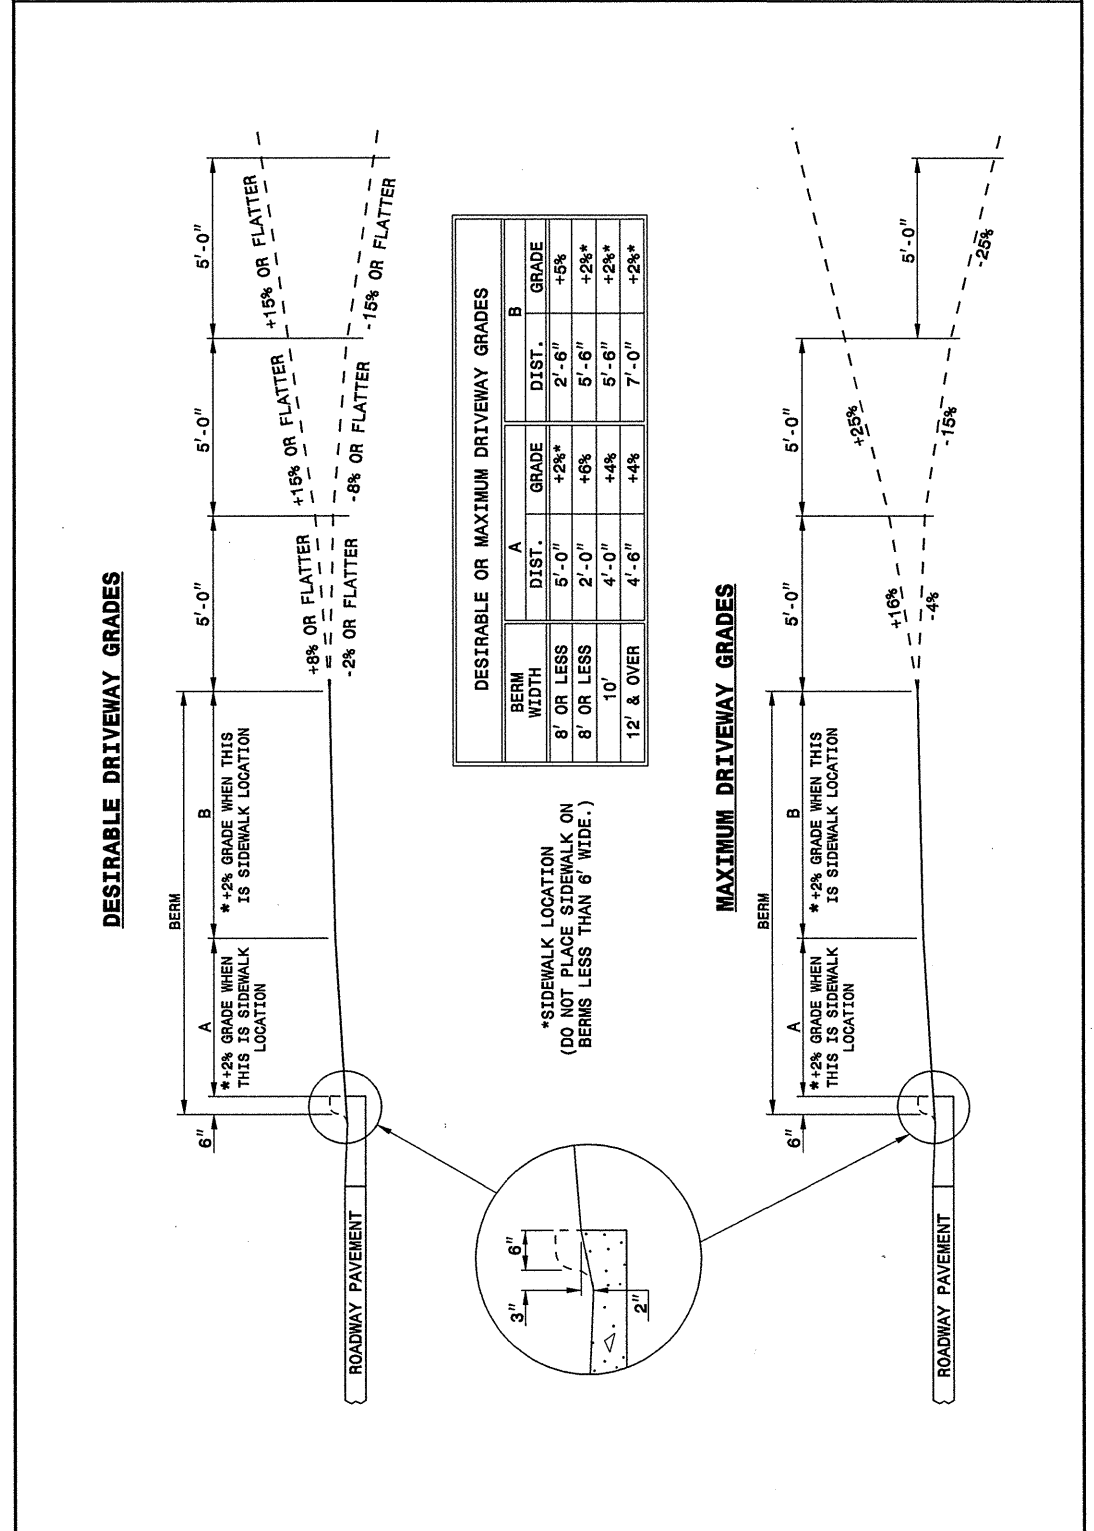

PROJECT SERVICES UNIT  
 STANDARDS AND SPECIAL DESIGN  
 Office 919-250-4128 FAX 919-250-4119

**SEE PLATE FOR TITLE**

ORIGINAL BY: 2002 STD. 848.02 DATE: \_\_\_\_\_  
 MODIFIED BY: E.E. WARD DATE: 03-27-03  
 CHECKED BY: \_\_\_\_\_ DATE: \_\_\_\_\_  
 FILE SPEC.: /usr/stds/02todetail/english/84802/848d02.dgn