



PROJECT REFERENCE NO. WBS No. 38224	SHEET NO. 2 C
ROADWAY DESIGN ENGINEER	PAVEMENT DESIGN ENGINEER

PAVEMENT SCHEDULE	
CI	1 1/2" S9.5B
C2	VAR. DEPTH S9.5B
DI	3" S119.0B
D2	VAR. DEPTH S119.0B
E1	5-1/2" B25.0B
E2	VAR. DEPTH B25.0B
R	5' CONCRETE MONOLITHIC ISLAND
RI	2' 6" CURB & GUTTER
T	EARTH MATERIAL
U	EXISTING PAVEMENT
W	WEDGING

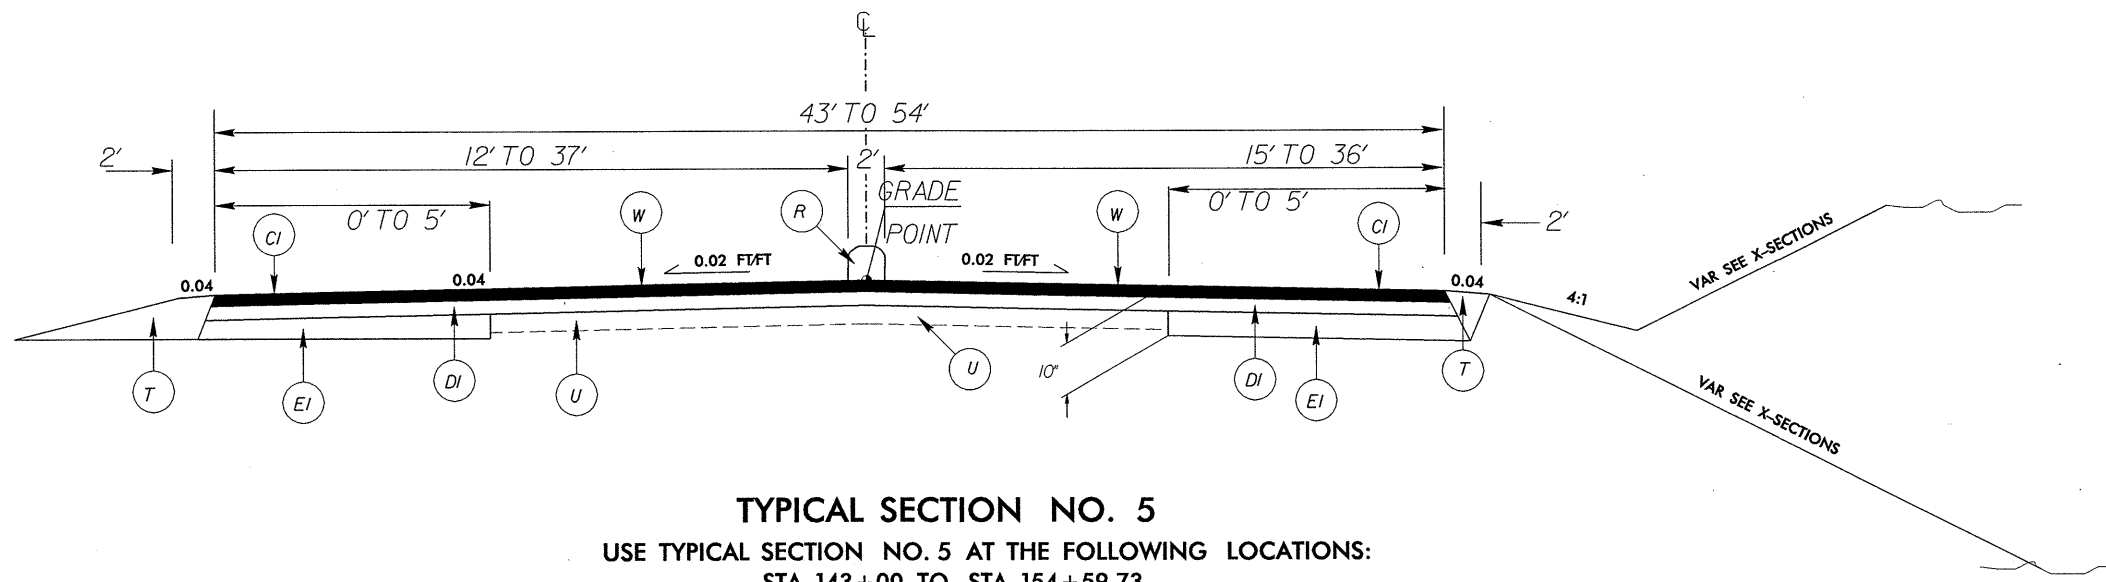

TYPICAL SECTION NO. 5
 USE TYPICAL SECTION NO. 5 AT THE FOLLOWING LOCATIONS:
 STA. 143+00 TO STA. 154+59.73

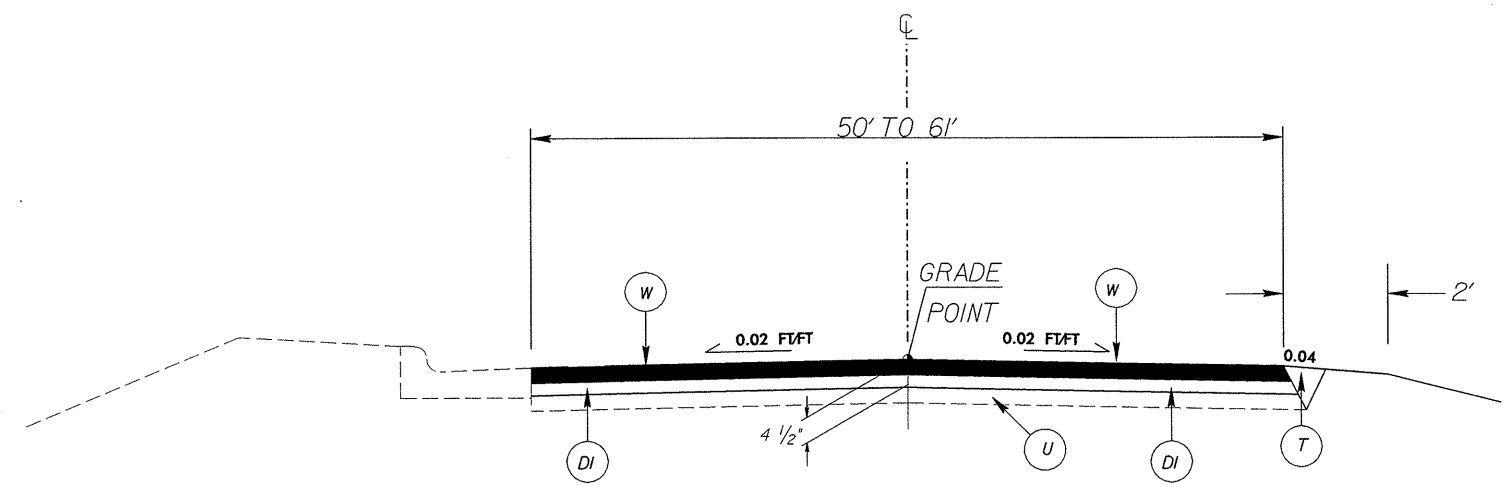

TYPICAL SECTION NO. 6
 USE TYPICAL SECTION NO. 6 AT THE FOLLOWING LOCATIONS:
 STA. 169+28.13 TO STA. 172+39.42
 STA. 162+47.69 TO STA. 166+73