






8/23/99

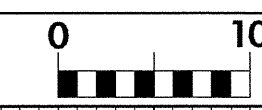

PROJ. REFERENCE NO.
U-3302

SHEET NO.
X-2

150 140 130 120 110 100 90 80 70 60 50 40 30 20 10 0 10 20 30 40 50 60 70 80 90 100 110 120 130 140 150

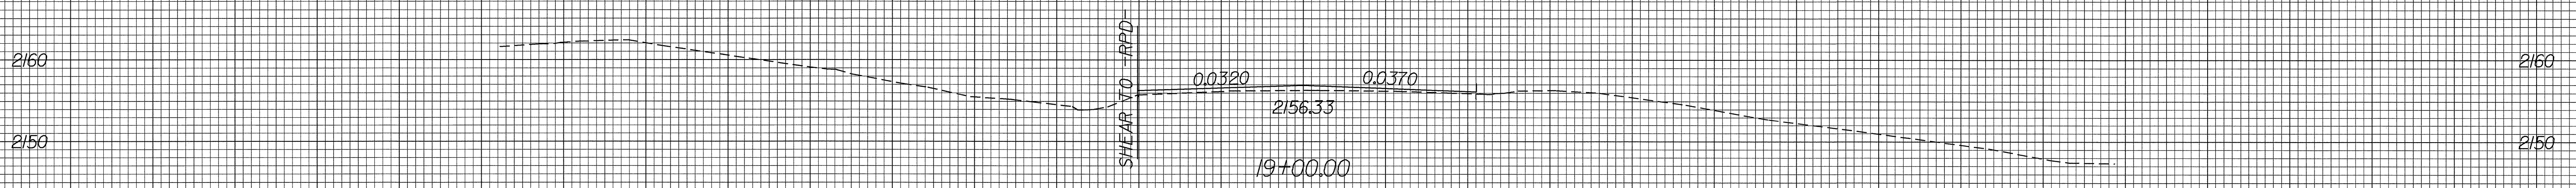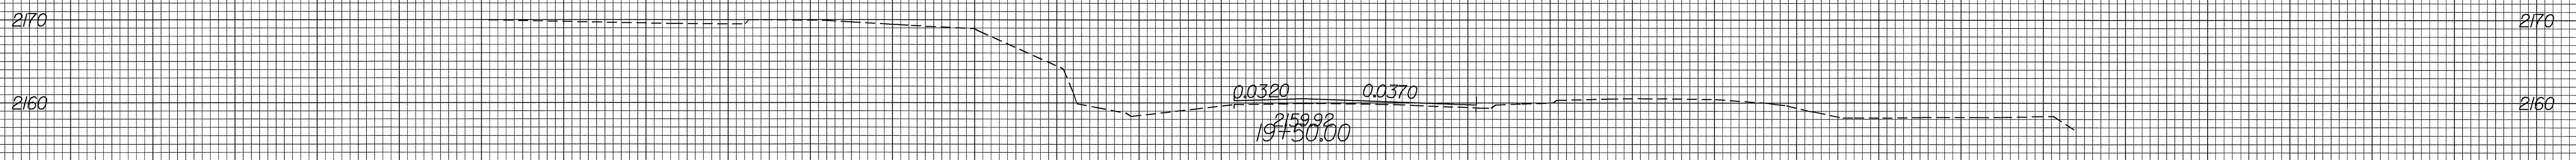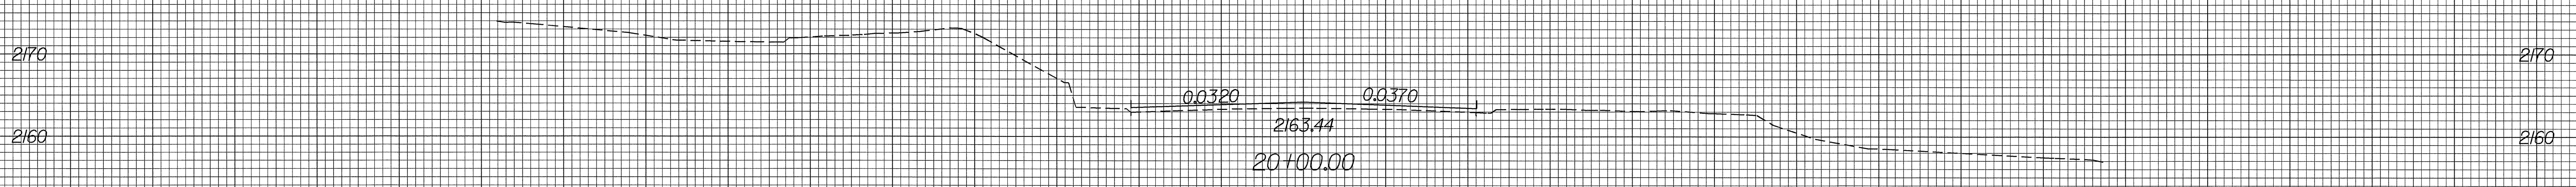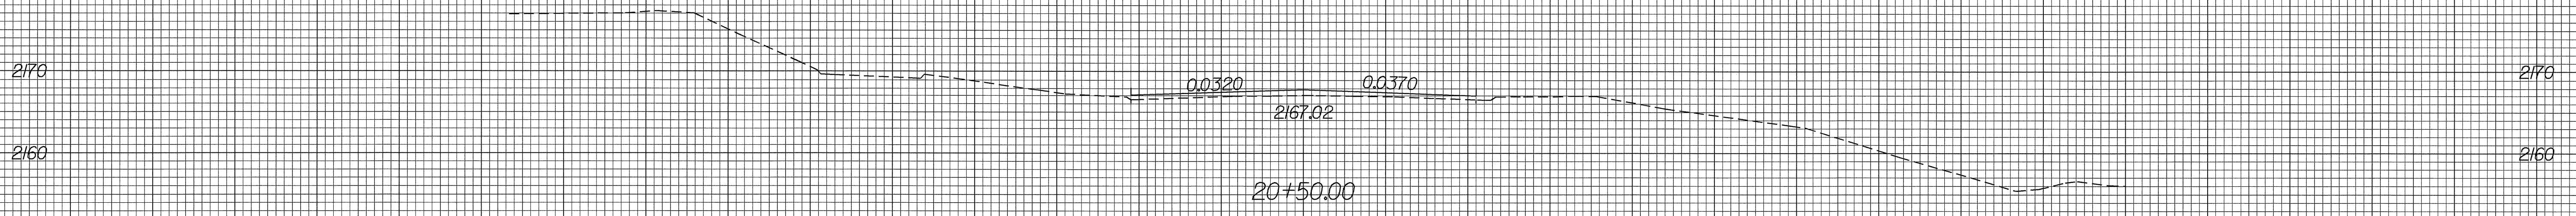

SHEAR TO RPD

Y1

150 140 130 120 110 100 90 80 70 60 50 40 30 20 10 0 10 20 30 40 50 60 70 80 90 100 110 120 130 140 150

10-JAN-2005 07:24
F:\yasc\Y1\p1.dgn RD212397
TFDuncan