



ELEV.

STA. 4+23
38 FT LT -DET1-

STA. 4+65
38 FT LT -DET1-

STA. 4+27
37 FT LT -DET1-
DRILLED

STA. 4+58
41 FT LT -DET1-
DRILLED

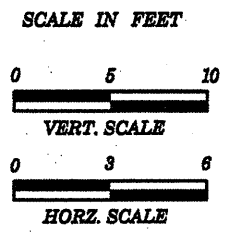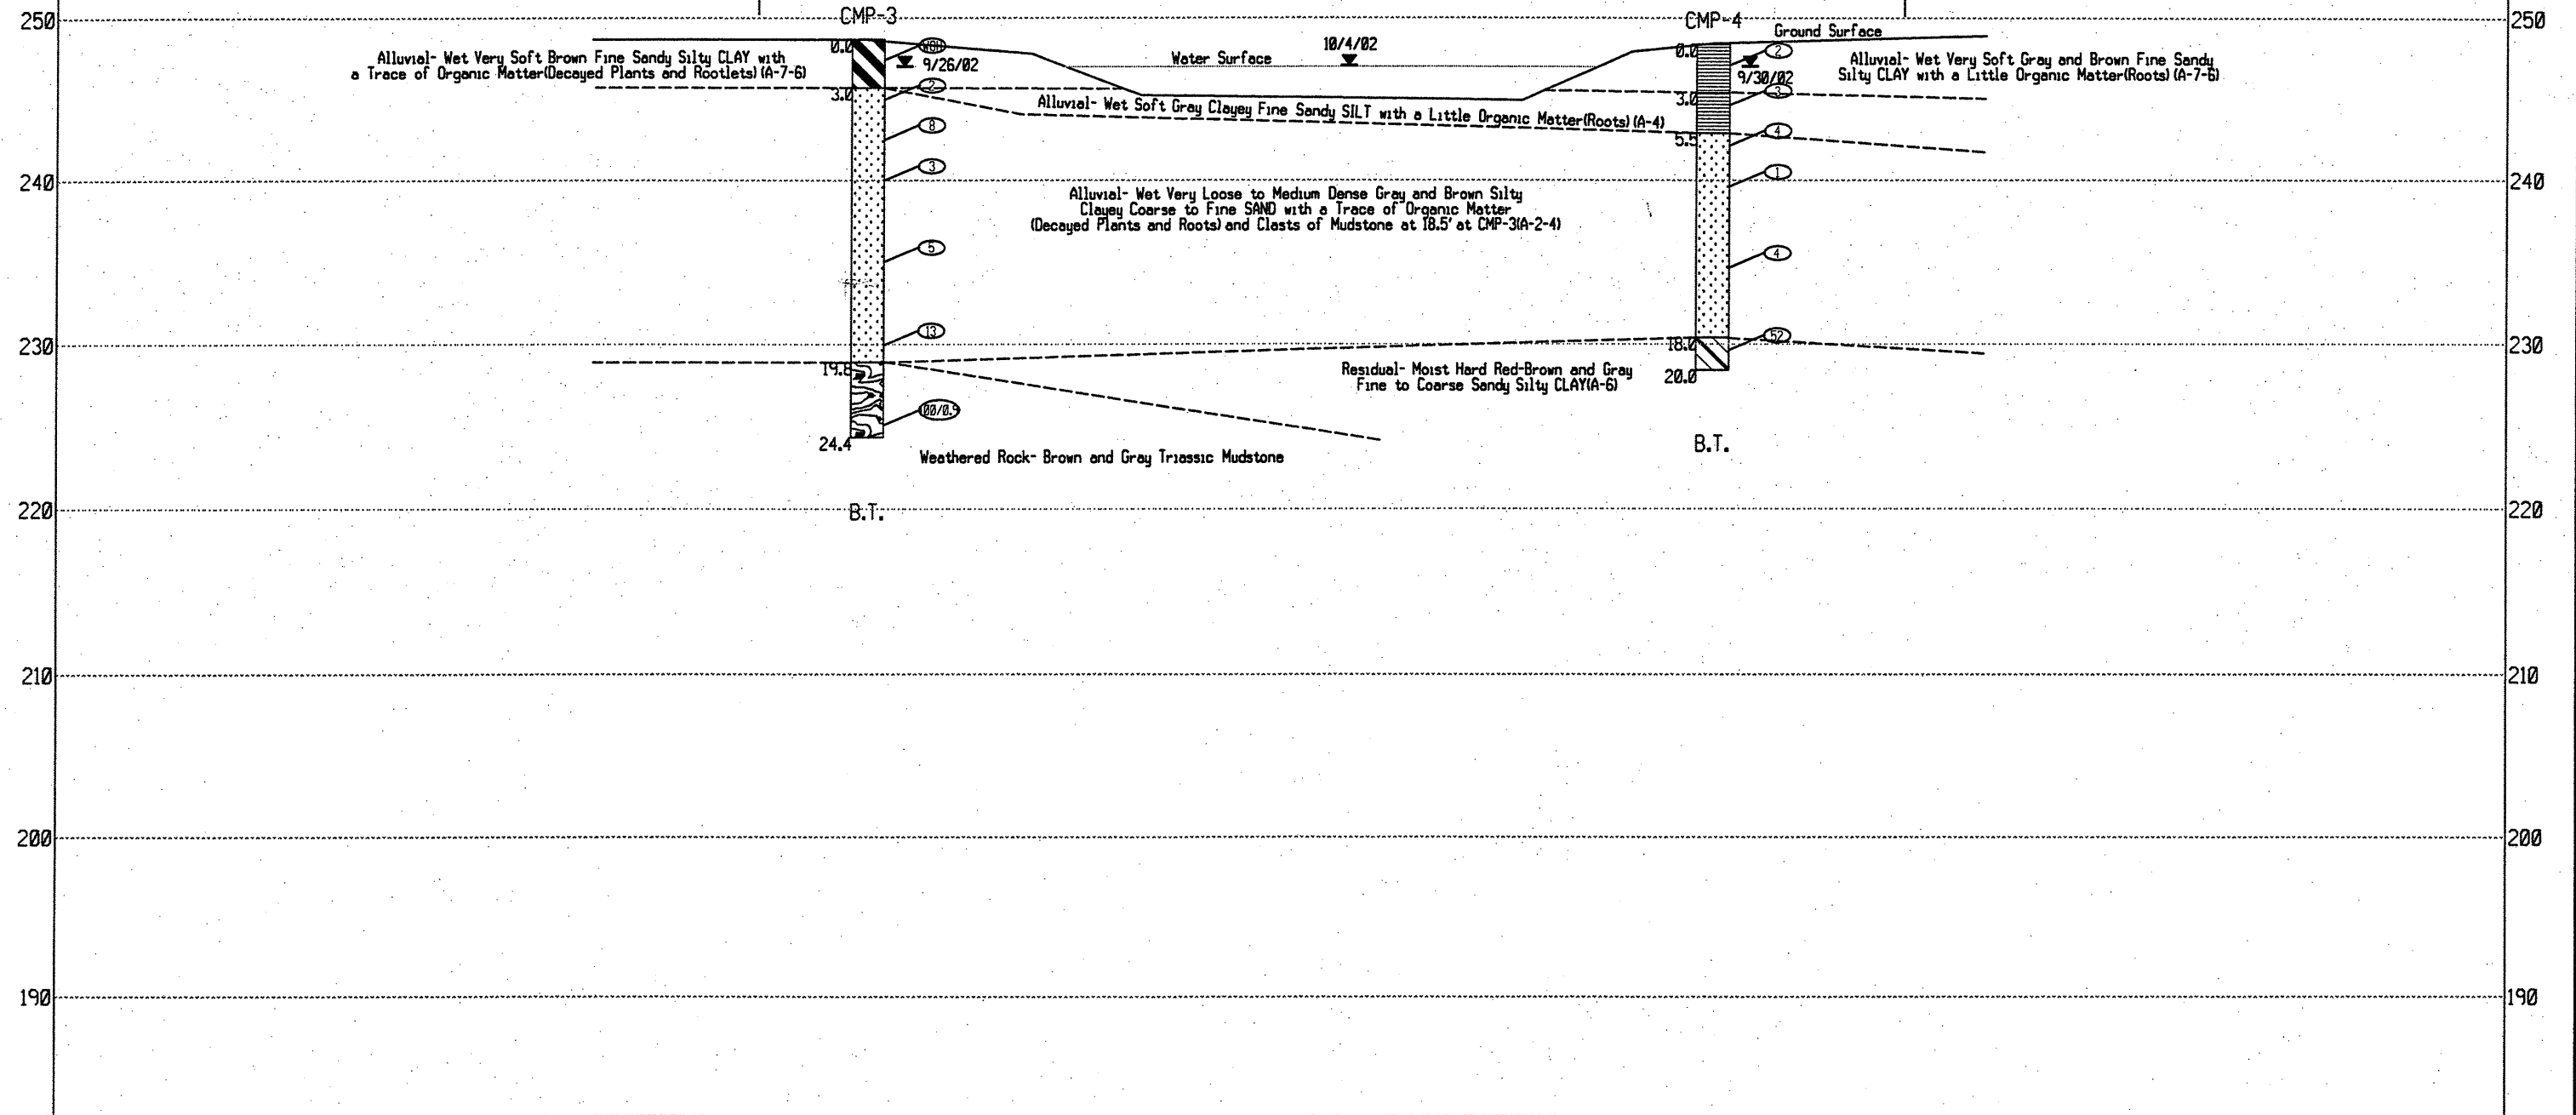

CROSS SECTION DIAGRAM FROM CMP-3 to CMP-4	
Bridge No. 217 Over Tributary to Sandy Creek on SR 1116 (Garrett Rd.)	
Durham County, North Carolina	
Project No. 8.2353001	TIP No. B-3450
Federal No. BRSTP-1116(4)	Vert. Scale 1" = 10'
Date 11/4/02	Horiz. Scale 1" = 6'
Drawn by DRK	Drawing No. 8