




ELEV.

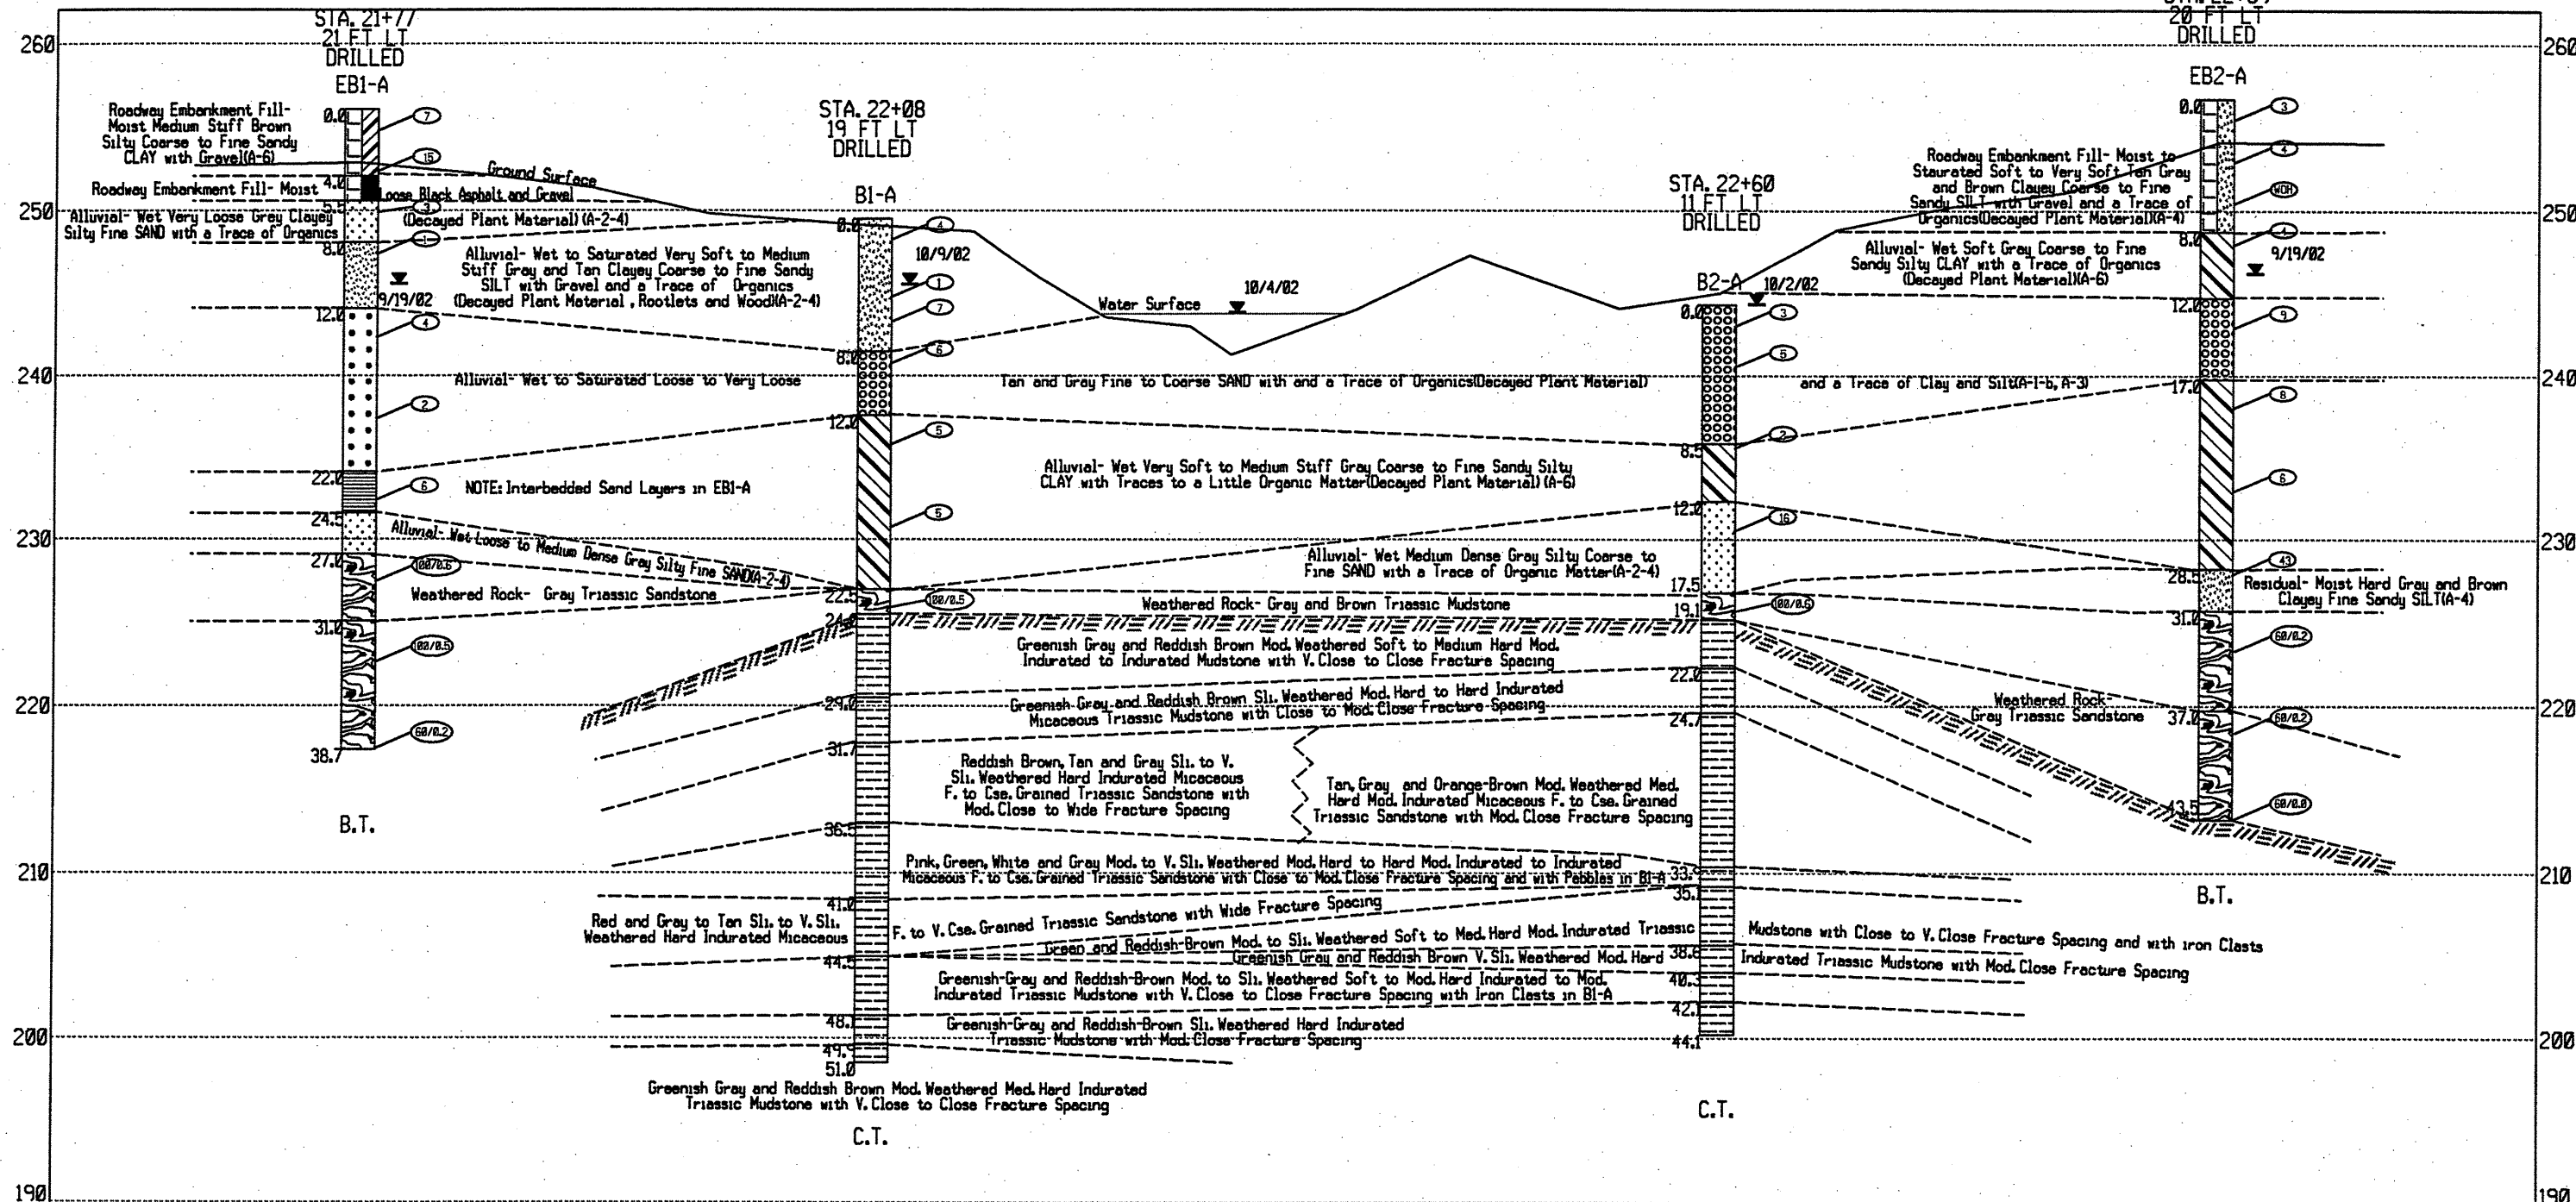

SCALE IN FEET

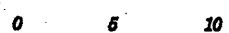

VERT. SCALE

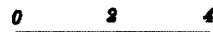

HORZ. SCALE



ENGINEERING CONSULTANTS, INC.

PROFILE 30' LEFT of -L-

Bridge No. 122 Over Sandy Creek on SR 1116 (Garrett Rd.)

Durham County, North Carolina

Project No. 8.2353001	TIP No. B-3450
Federal No. BRSTP-1116(4)	Vert. Scale 1" = 10'
Date 11/4/02	Horiz. Scale 1" = 4'
Drawn by DRK	Drawing No. 3