




PLAN OF WING (W1)

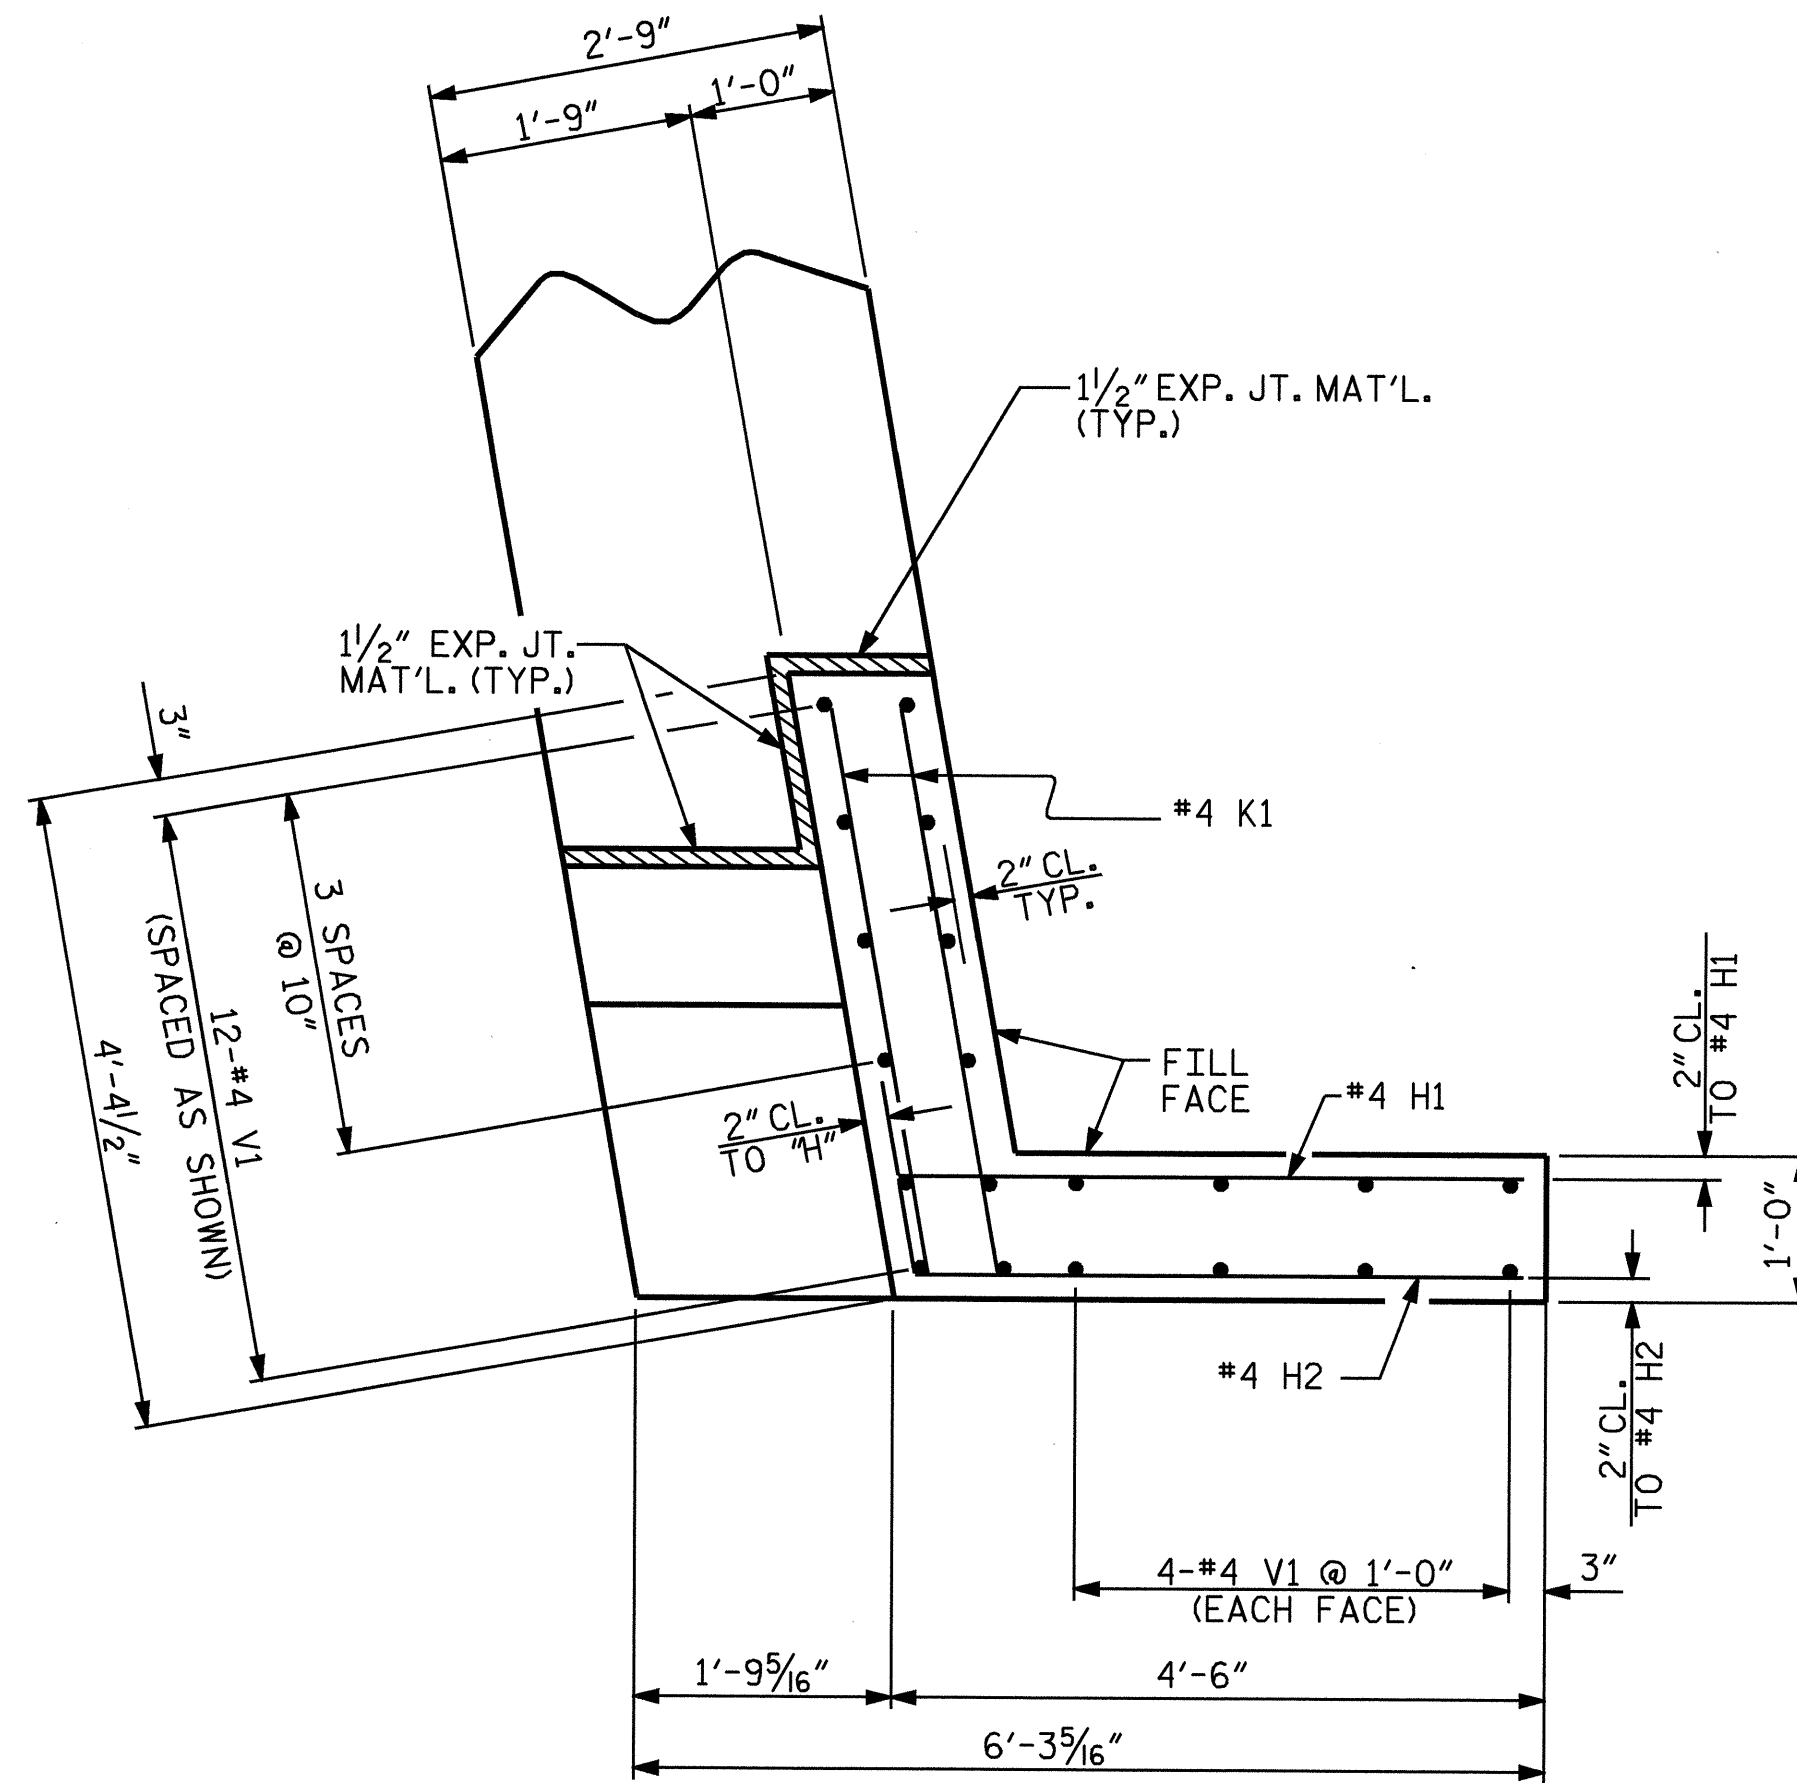


PLAN OF WING (W2)

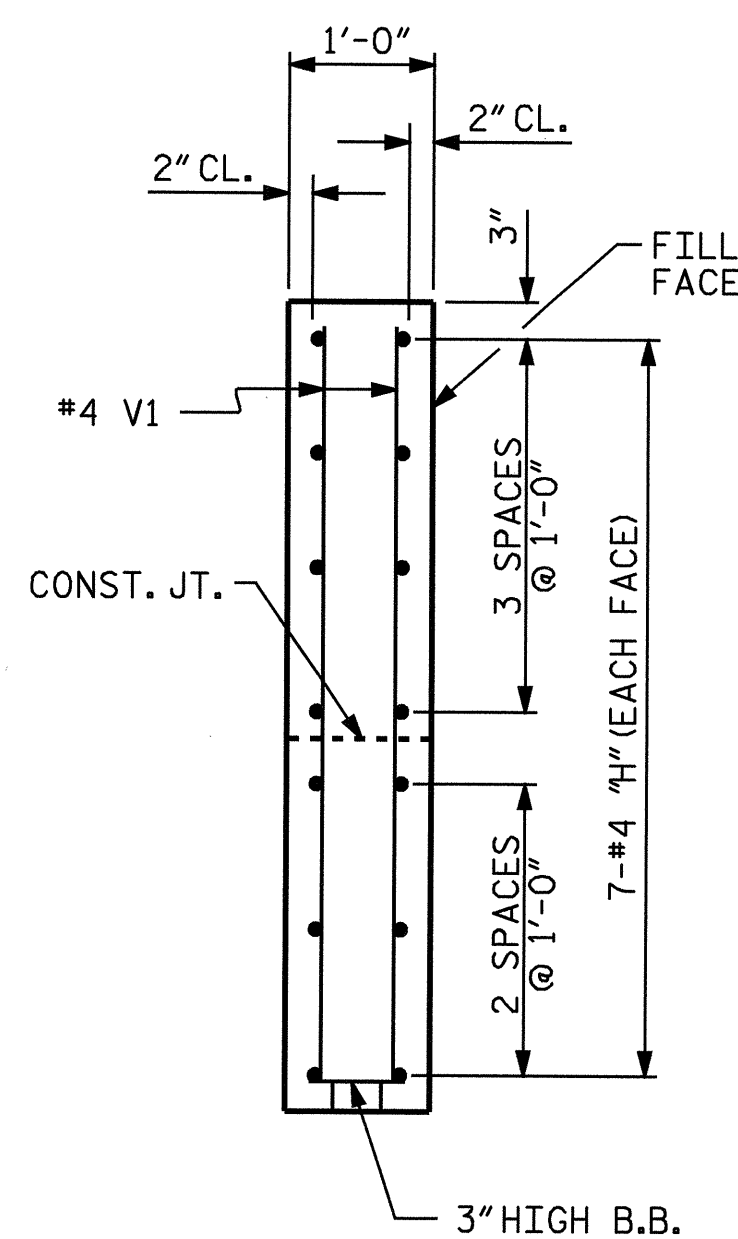


SECTION B-B

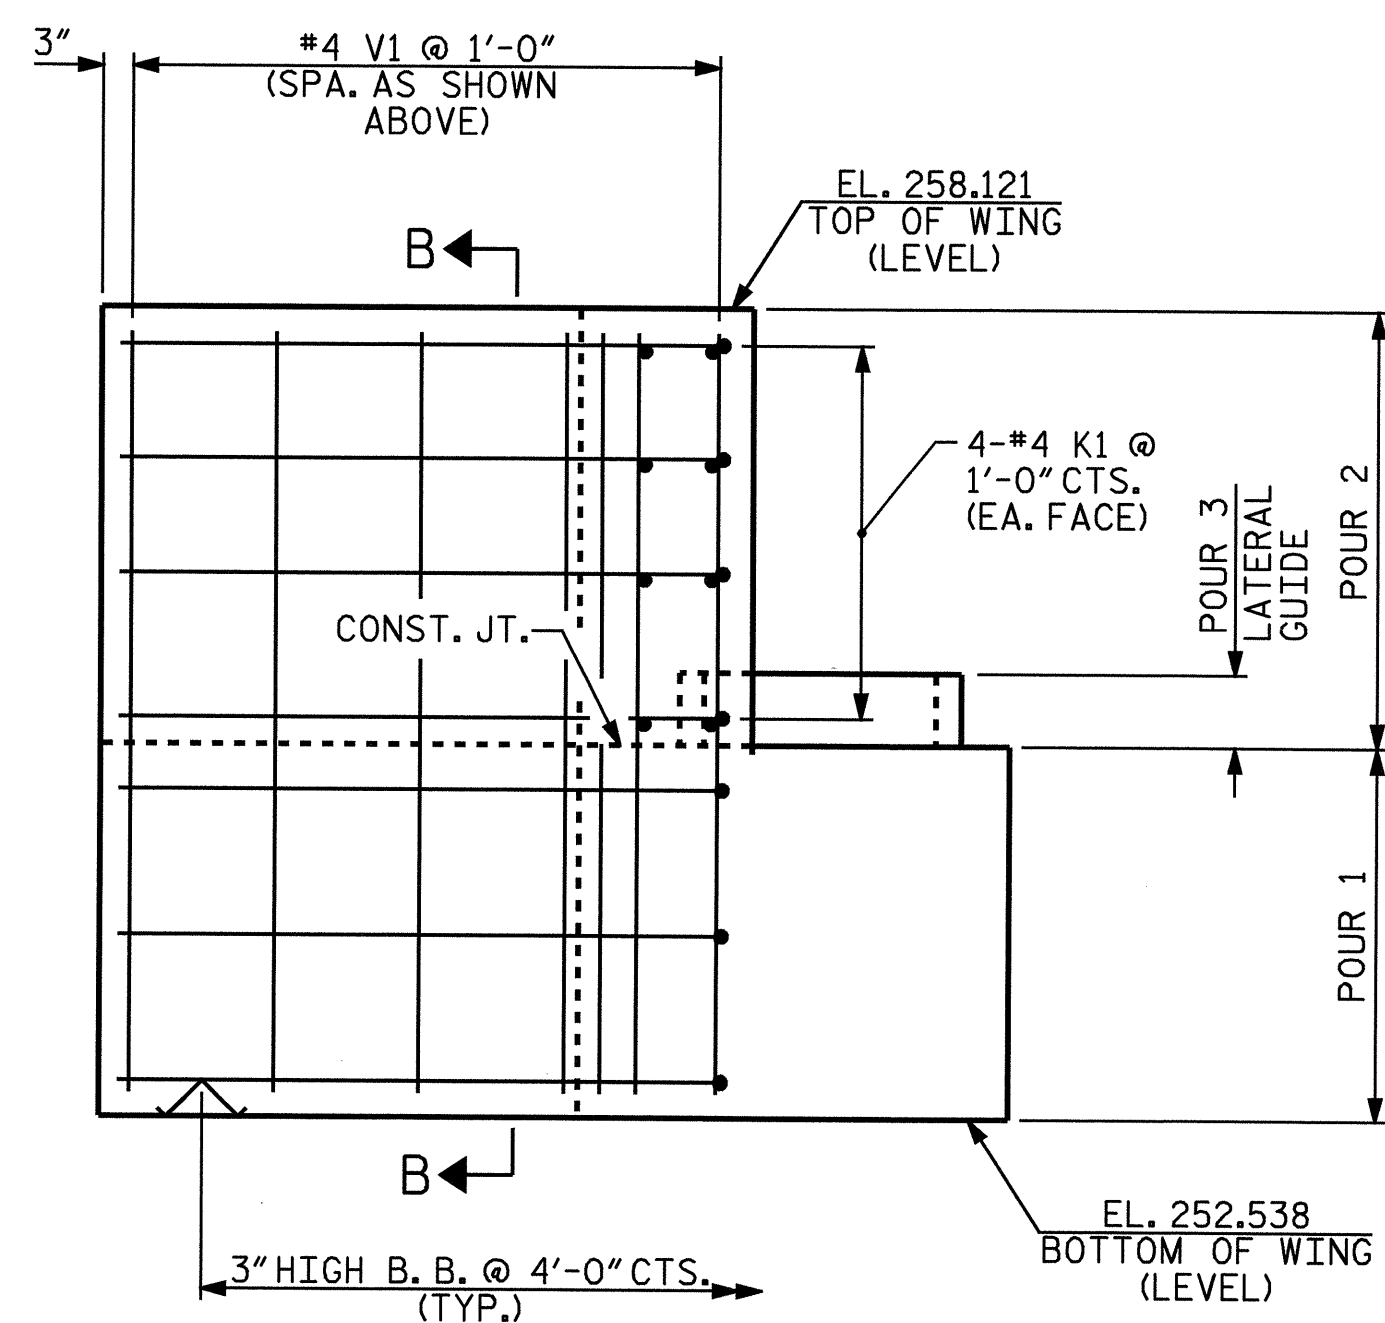

ELEVATION OF WING (W1)

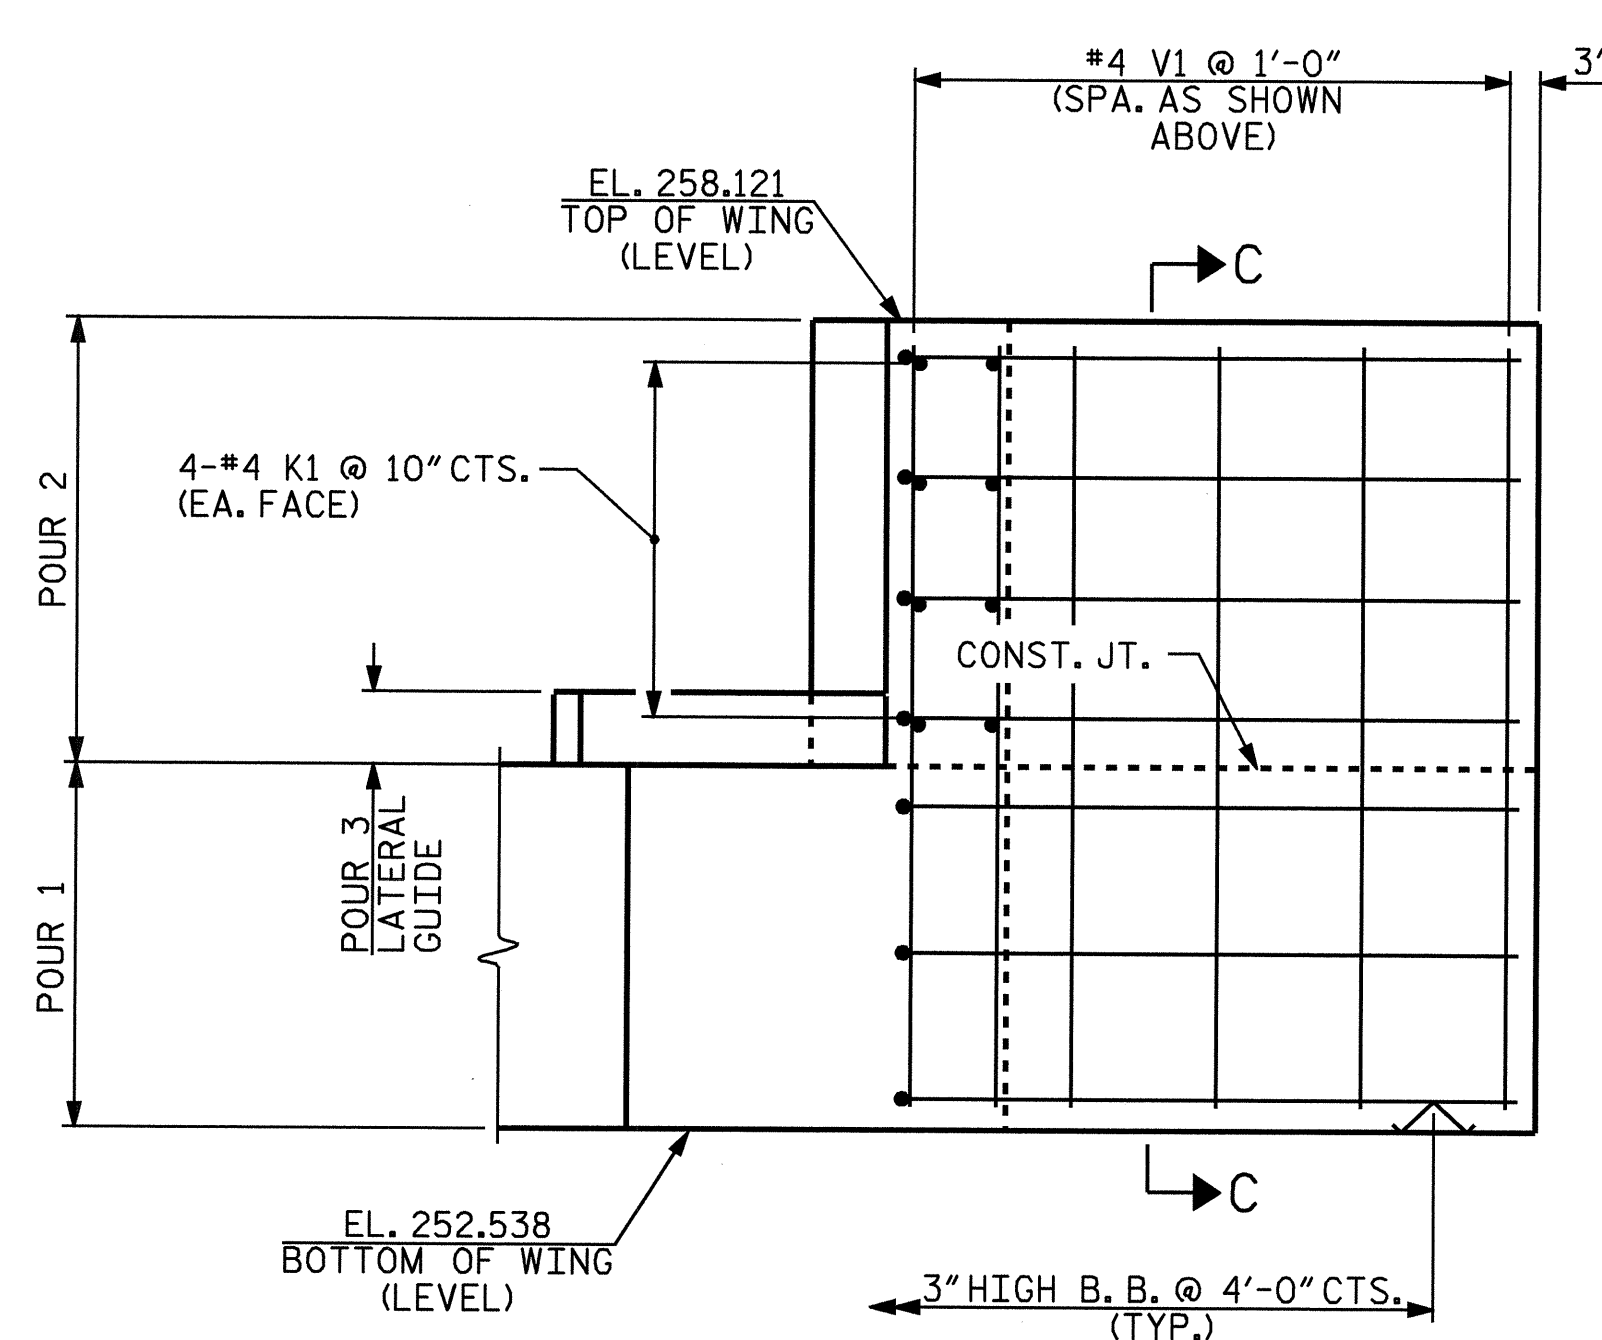

ELEVATION OF WING (W2)

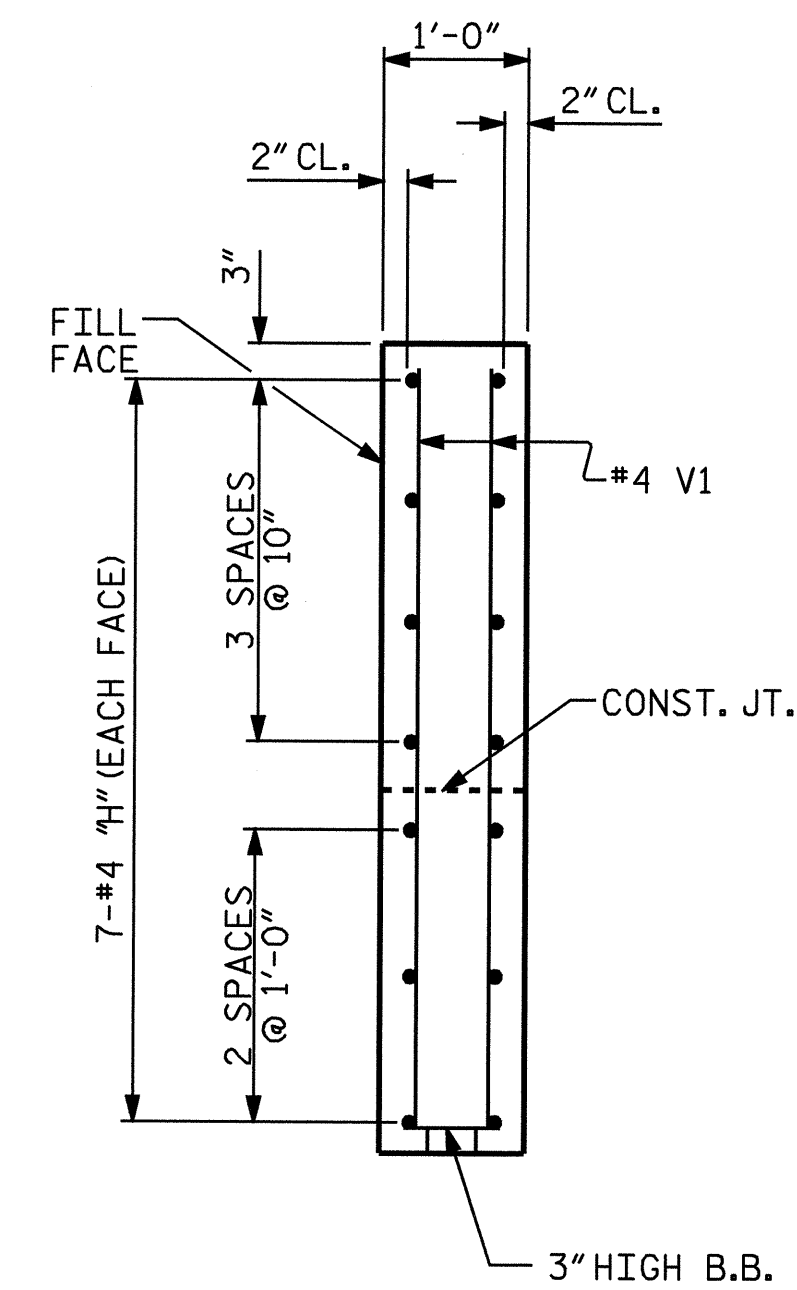

SECTION C-C



PROJECT NO. B-3450

DURHAM COUNTY

STATION: 22+37.00 -L-

SHEET 2 OF 3

STATE OF NORTH CAROLINA
DEPARTMENT OF TRANSPORTATION
RALEIGH

SUBSTRUCTURE
END BENT 2

DRAWN BY: A.L. MEADOWS DATE: 7/29/02
CHECKED BY: J.A. HARRIS DATE: 9/23/02

08-FEB-2005 08:32
W:\squad\b3450\jrharris\lmacrostation\STR. 2\B3450.ed.E*_02.dgn
TAHarris

REVISIONS						SHEET NO.
NO.	BY:	DATE:	NO.	BY:	DATE:	5-49
1			3			TOTAL SHEETS
2			4			53