



PLAN

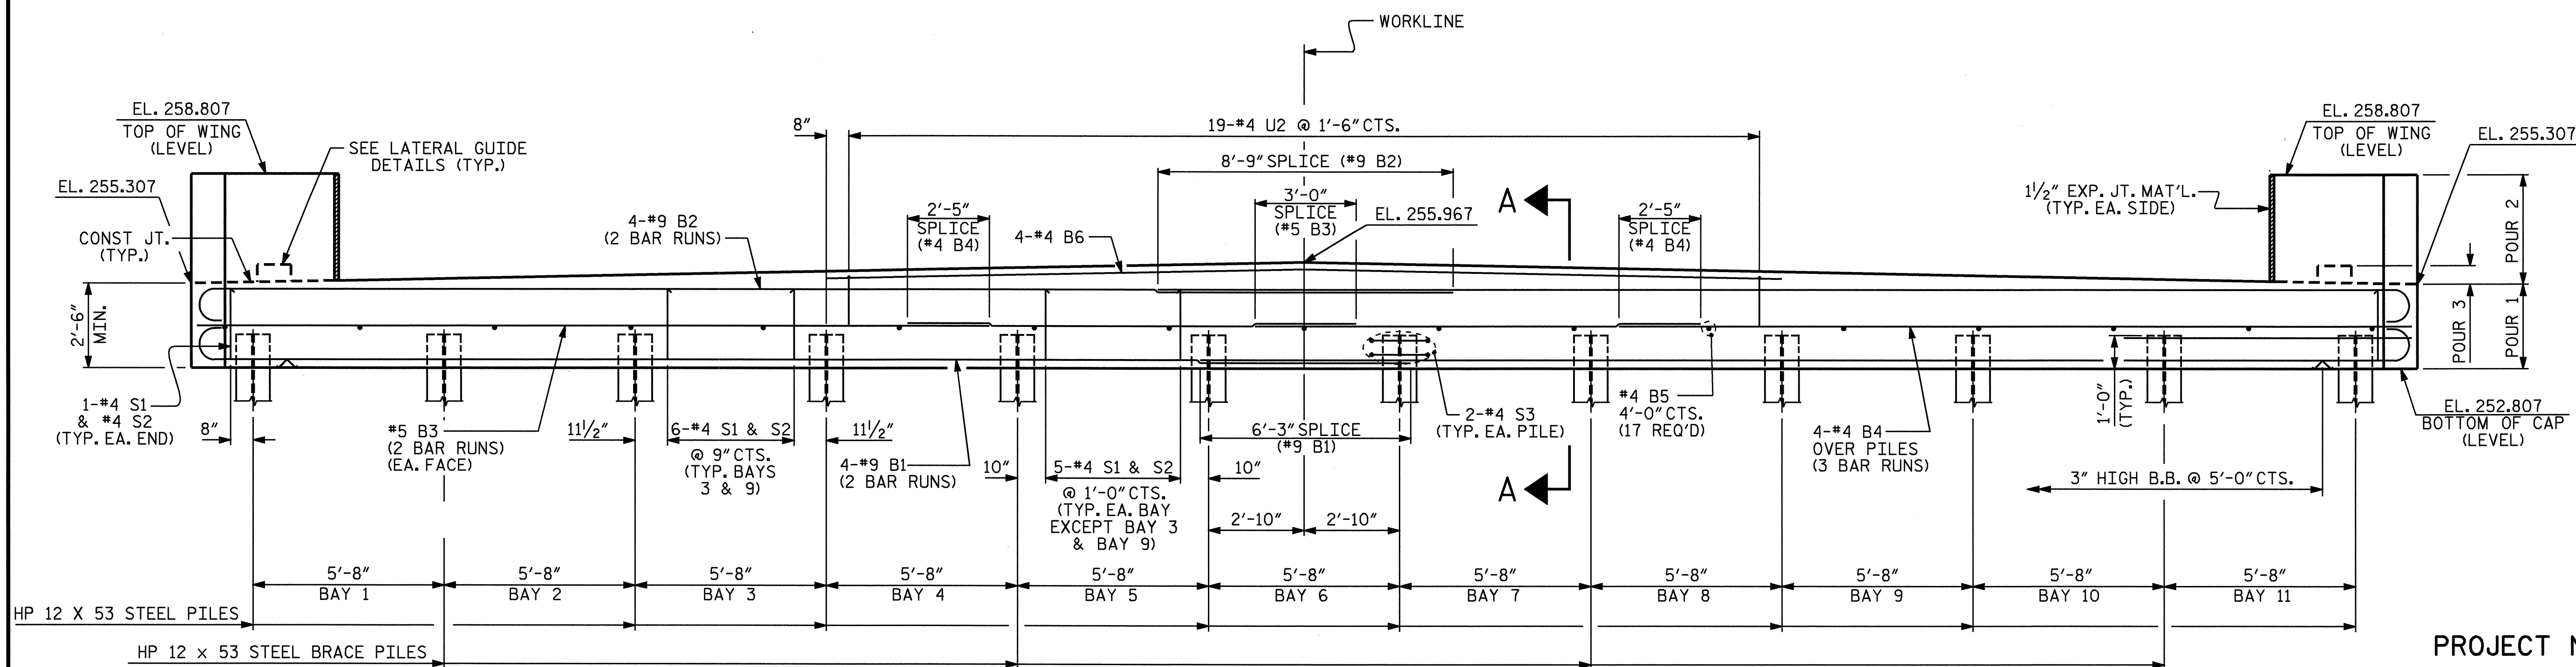

ELEVATION

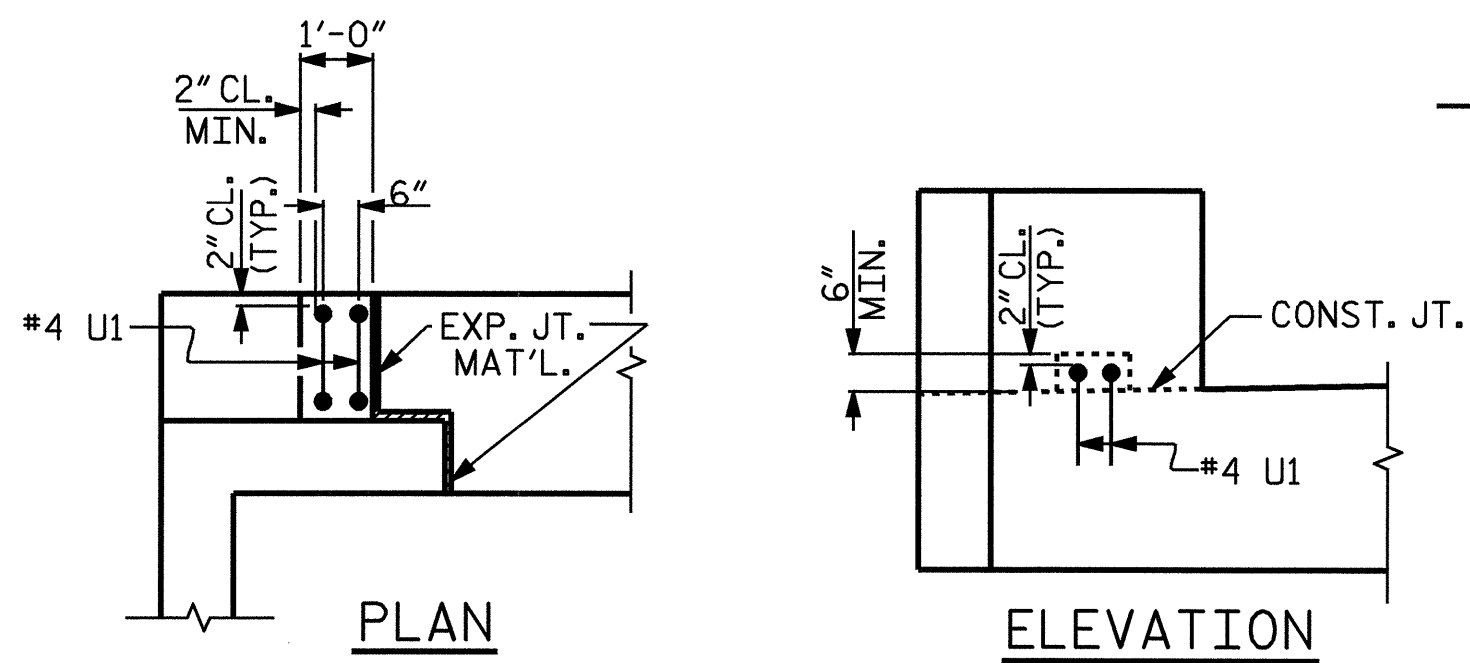


LATERAL GUIDE DETAILS

(TYP. EACH LATERAL GUIDE)

NOTES

- STIRRUPS MAY BE SHIFTED AS NECESSARY TO CLEAR DOWELS.
- THE LATERAL GUIDE AT EACH END OF THE CAP IS NOT TO BE POURED UNTIL AFTER CORED SLAB UNITS ARE IN PLACE.
- FOR REINFORCING STEEL IN WINGS, SEE SHEET 2 OF 3.

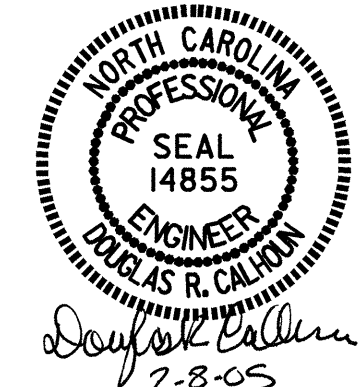

PROJECT NO. B-3450  
 DURHAM COUNTY  
 STATION: 14+31.00 -L-

SHEET 1 OF 3

STATE OF NORTH CAROLINA  
 DEPARTMENT OF TRANSPORTATION  
 RALEIGH

SUBSTRUCTURE  
 END BENT 1

DRAWN BY: A.L.MEADOWS DATE: 9/04/02  
 CHECKED BY: T.A.HARRIS DATE: 9/27/02

08-FEB-2005 08:31  
 W:\sqquad\b3450\taharris\Microstation\STR.1\B3450.sd.E\*.01.dgn  
 TAHarris

REVISIONS						SHEET NO.	
NO.	BY:	DATE:	NO.	BY:	DATE:	S-15	
1			3			TOTAL SHEETS	
2			4			53	

STR. 1