


BEGIN APPROACH SLAB  
Sta. 21+70.00 -L-

BEGIN BRIDGE  
Sta. 21+82.00 -L-

END APPROACH SLAB  
Sta. 23+04.00 -L-

END BRIDGE  
Sta. 22+92.00 -L-

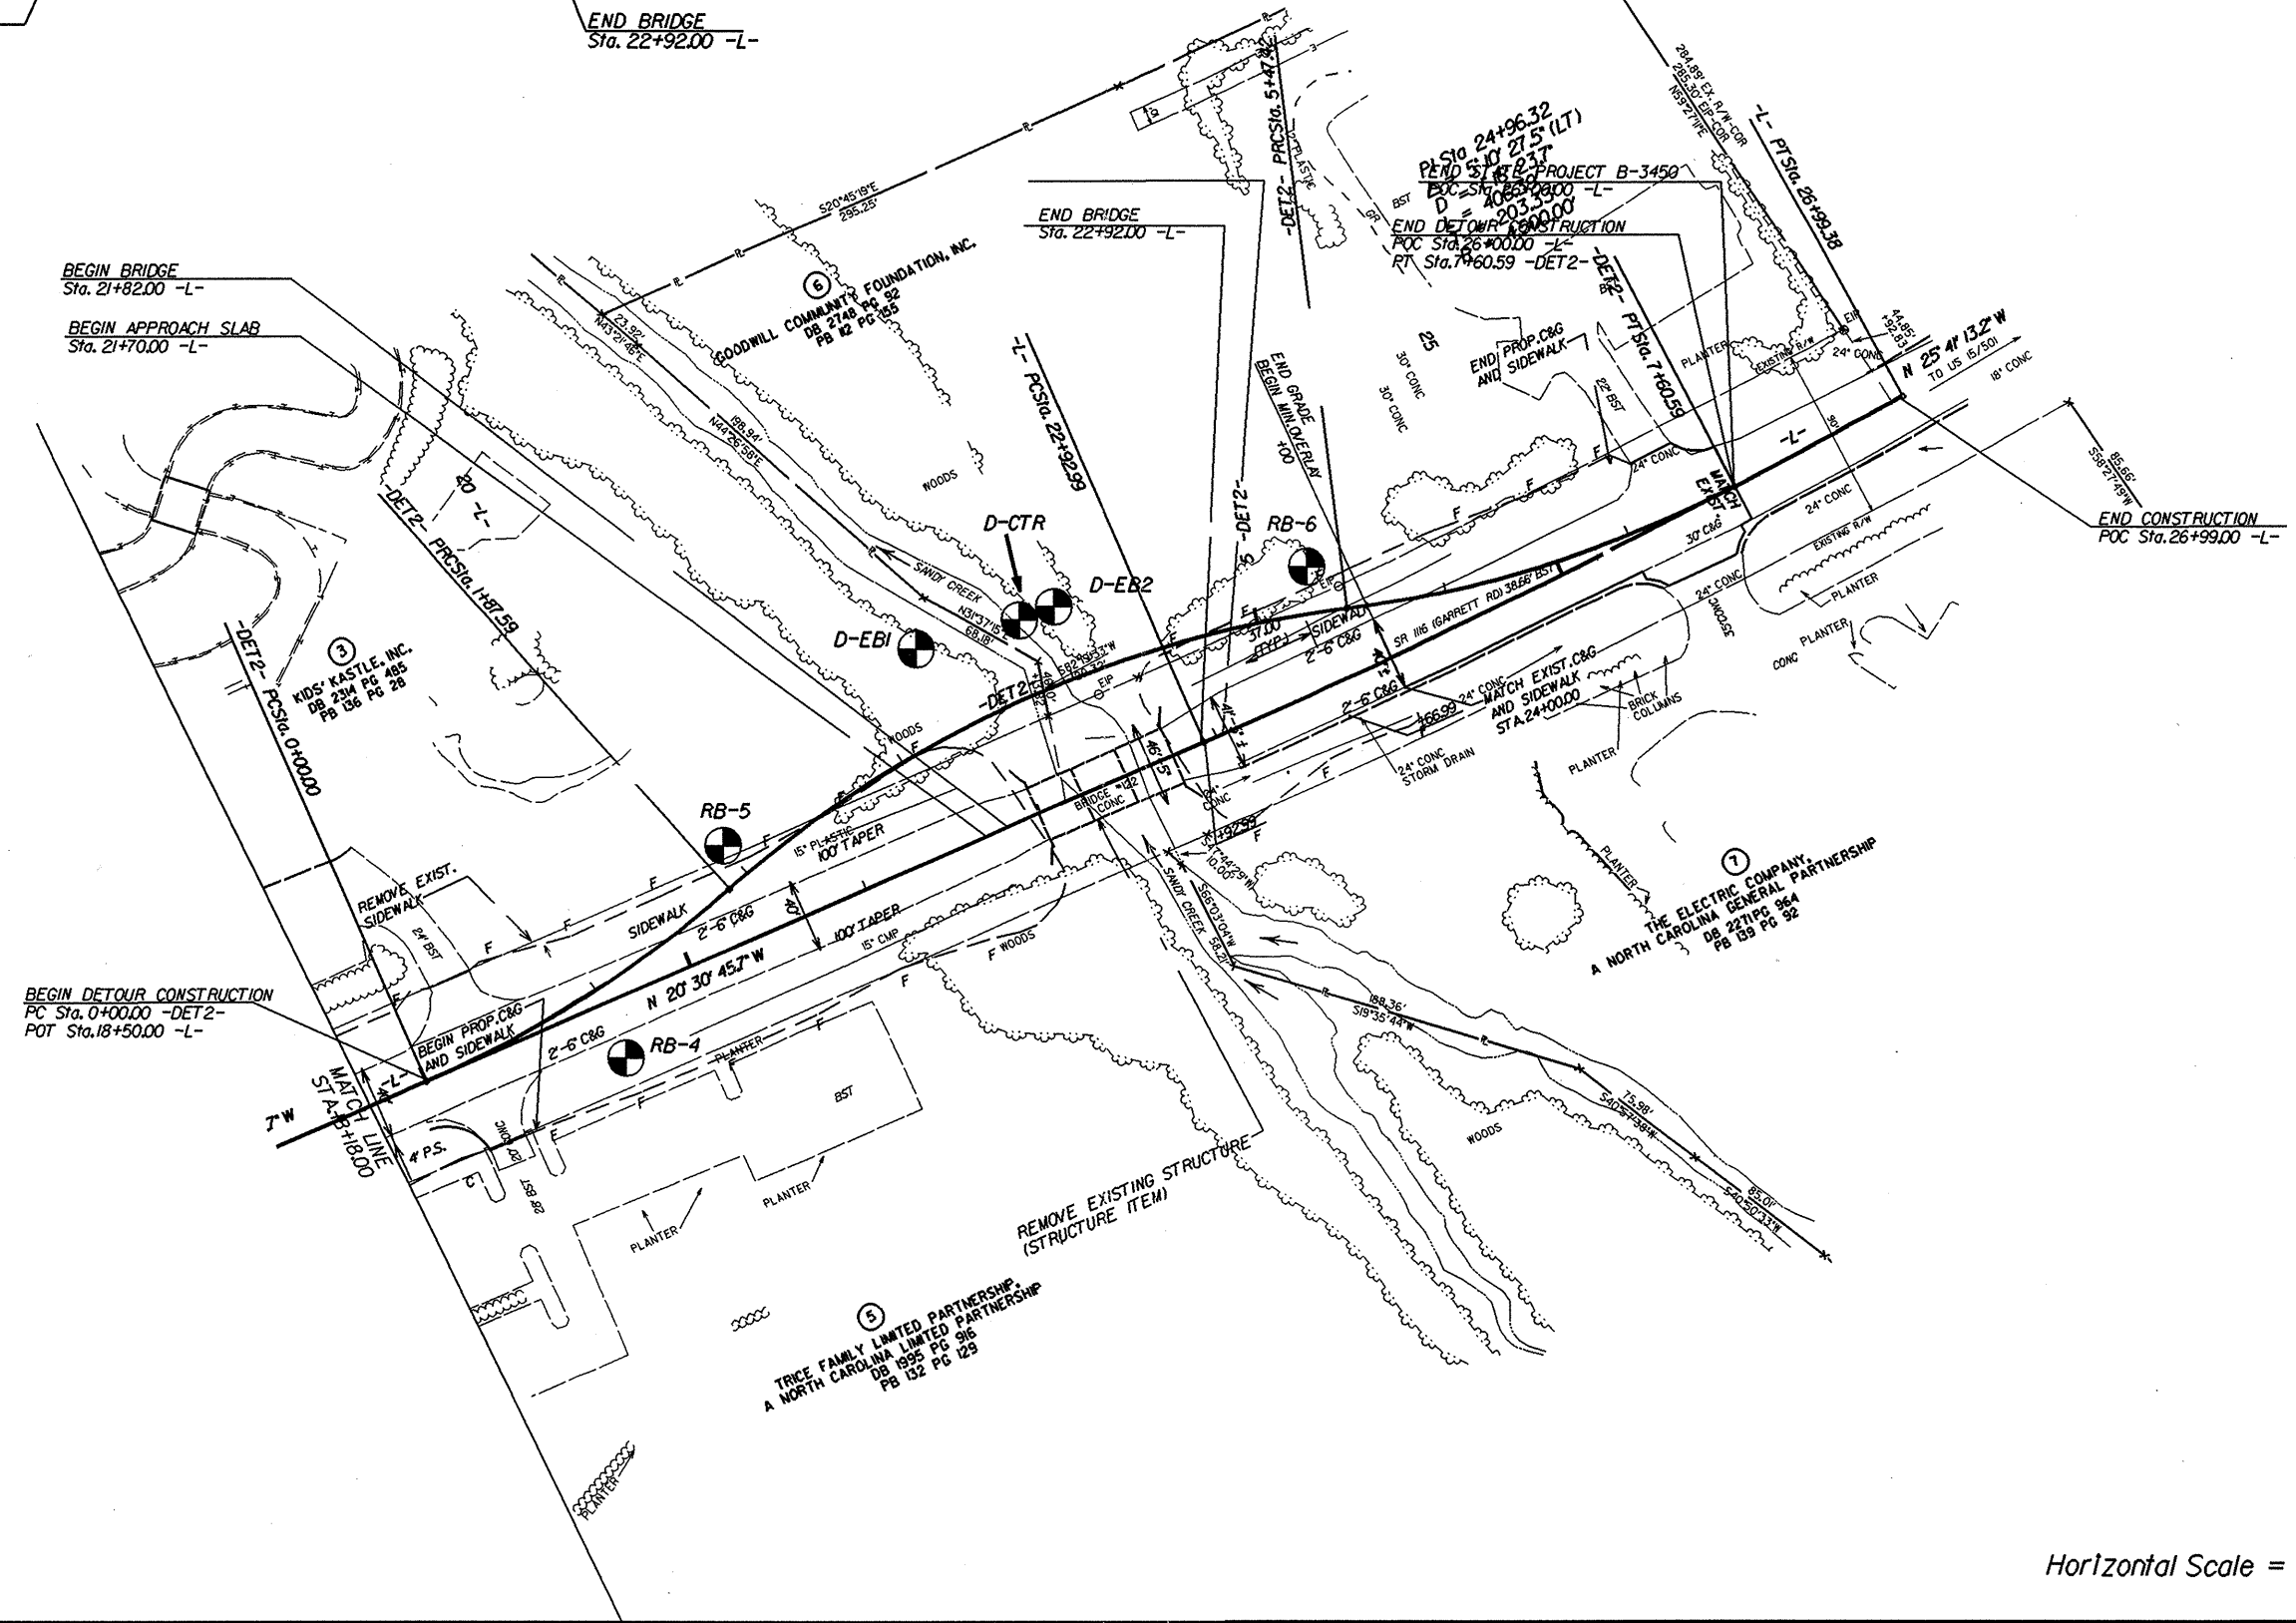

Horizontal Scale = 1:100