


BEGIN APPROACH SLAB
Sta. 13+74.00 -L-

BEGIN BRIDGE
Sta. 13+86.00 -L-

END APPROACH SLAB
Sta. 14+88.00 -L-

END BRIDGE
Sta. 14+76.00 -L-

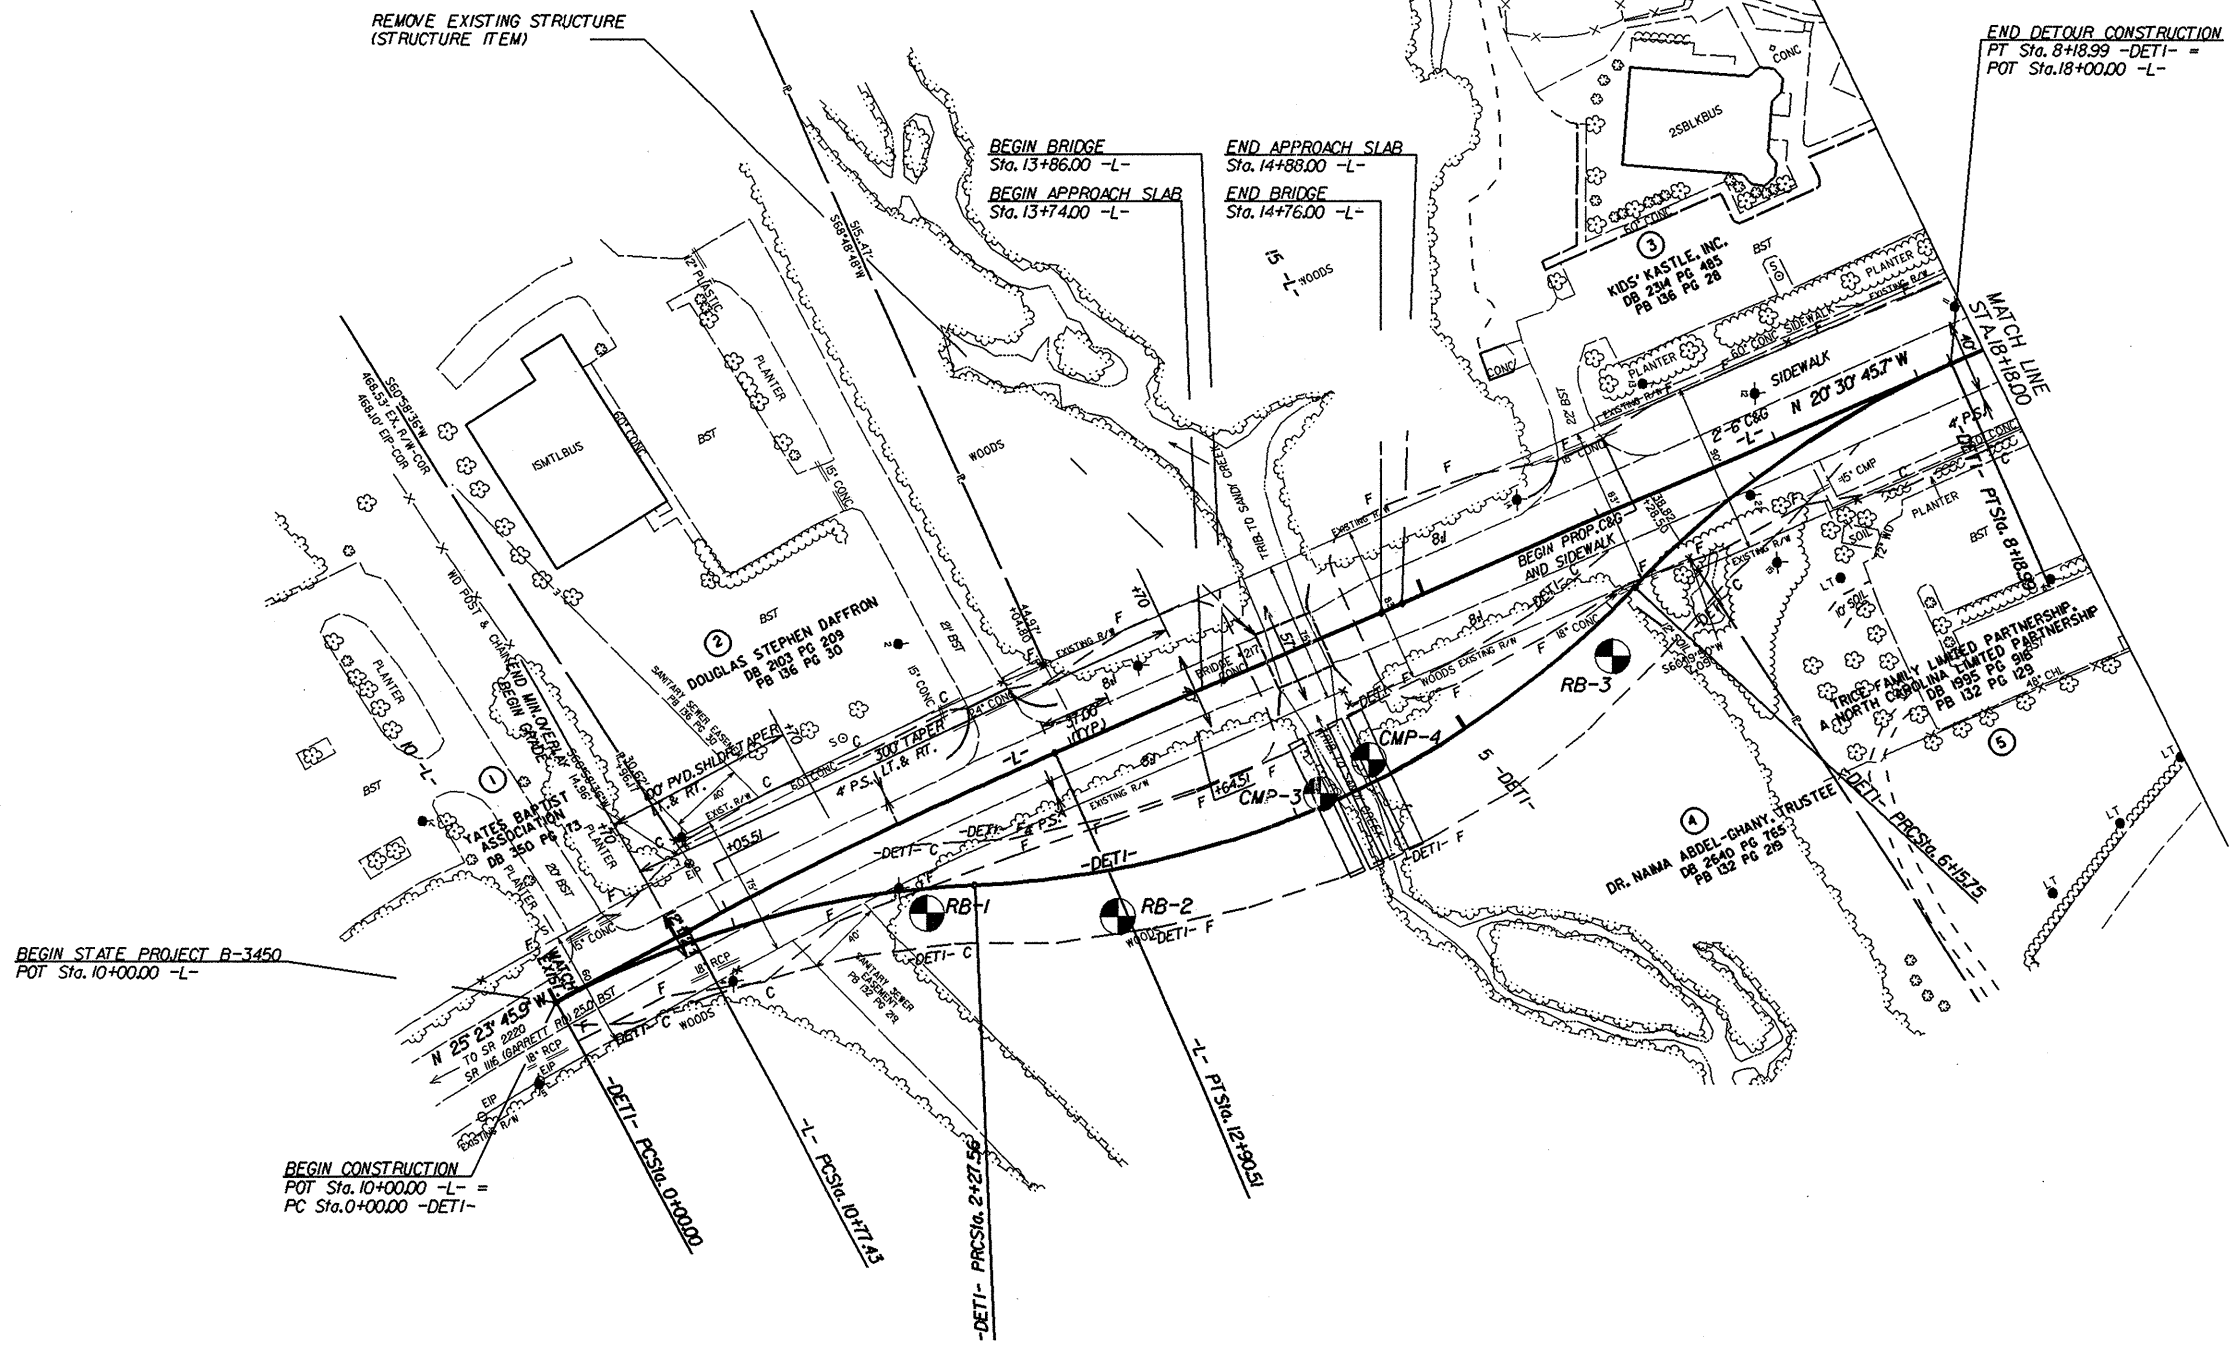

BEGIN STATE PROJECT B-3450
POT Sta. 10+00.00 -L-

BEGIN CONSTRUCTION
POT Sta. 10+00.00 -L- =
PC Sta. 0+00.00 -DETI-