

SEE SHEET TCP-4 FOR TEMPORARY PAVEMENT MARKING SCHEDULE

BEGIN STATE PROJECT B-3450
 POT Sta. 10+00.00 -L-



BEGIN CONSTRUCTION
 POT Sta. 9+60.00 -L-

BEGIN DETOUR CONSTRUCTION
 POT Sta. 10+00.00 -L-
 PC Sta. 0+00.00 -DET1-
 TIE TO EXISTING PAVEMENT MARKINGS

10+00

15+00

SR 1116 (GARRETT ROAD)

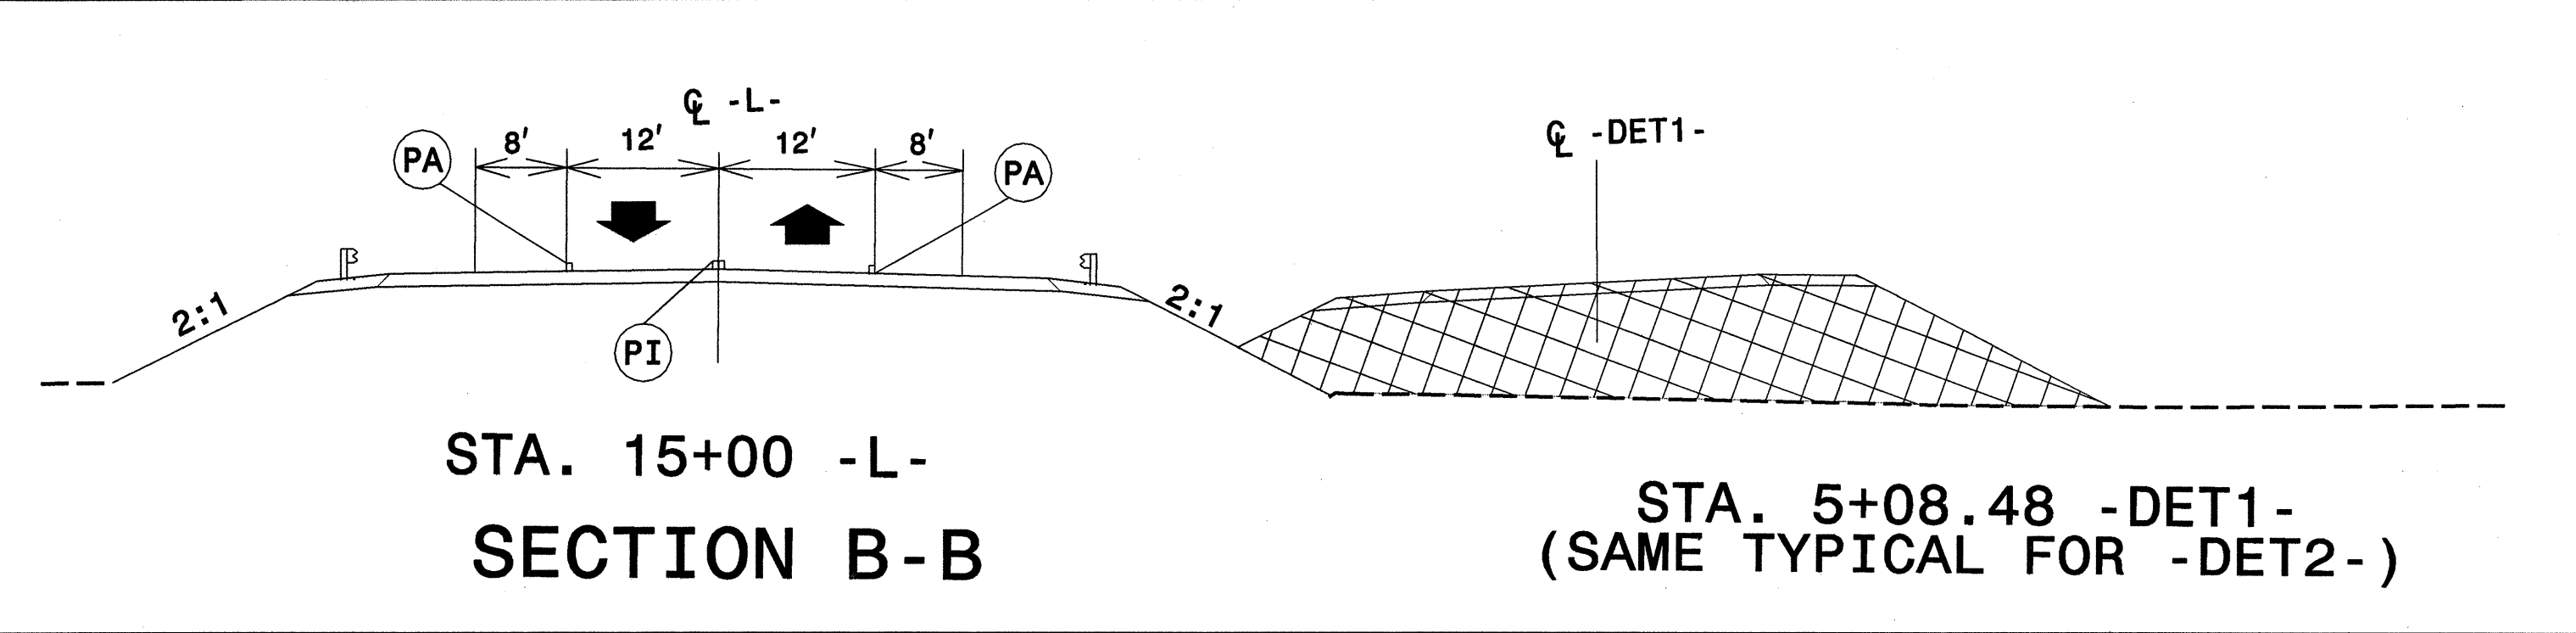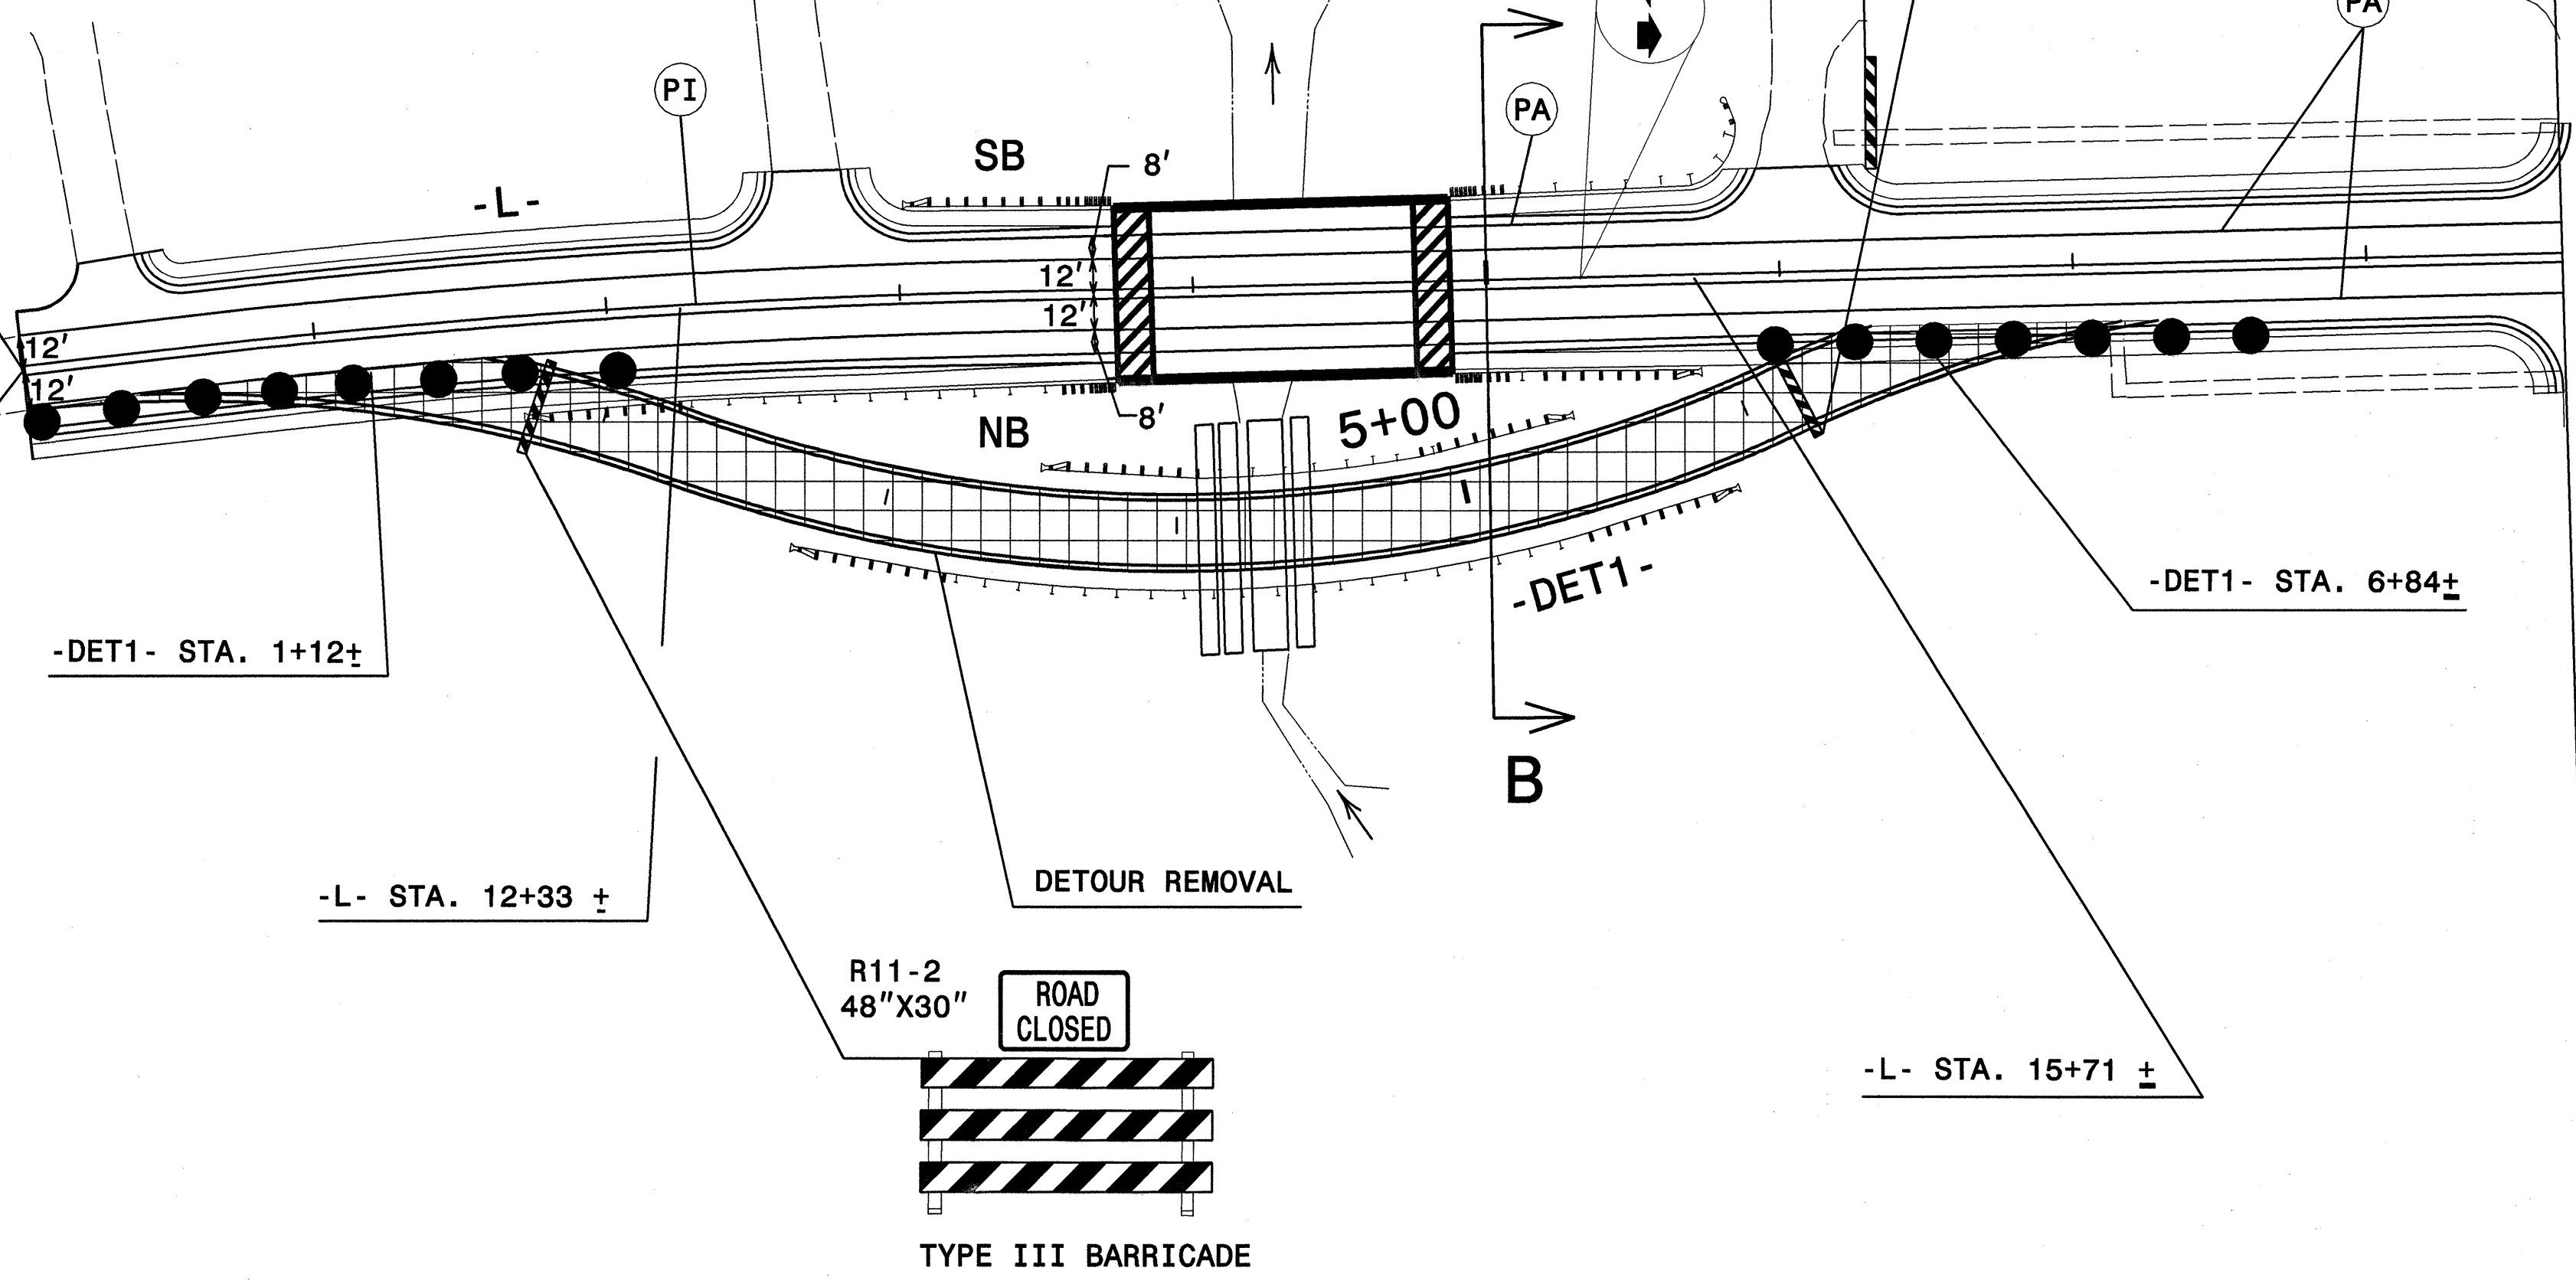

MATCH LINE STA. 18+67
 (SEE DETAIL 4, TCP 10)

| | | |
|--|----------|-----------|
| APPROVED: <i>Michelle R. Brune</i> DATE: 11/3/04 | DETAIL 3 | |
| | | |
| SCALE: NONE | | REVISIONS |
| DATE: 8-6-04 | | |
| DESIGN BY: MRB | | |
| REVIEWED BY: MRB | | |

\$\$\$\$\$ SYSTEM TIME\$\$\$\$\$
 \$\$\$ PRINTER NAME \$\$\$