


PLAN OF INTERIOR BOX BEAM

FOR LOCATION OF DIAGRAMS, SEE PLAN OF SPANS.
FOR REINFORCING STEEL IN DIAPHRAMS, SEE DIAPHRAM DETAILS

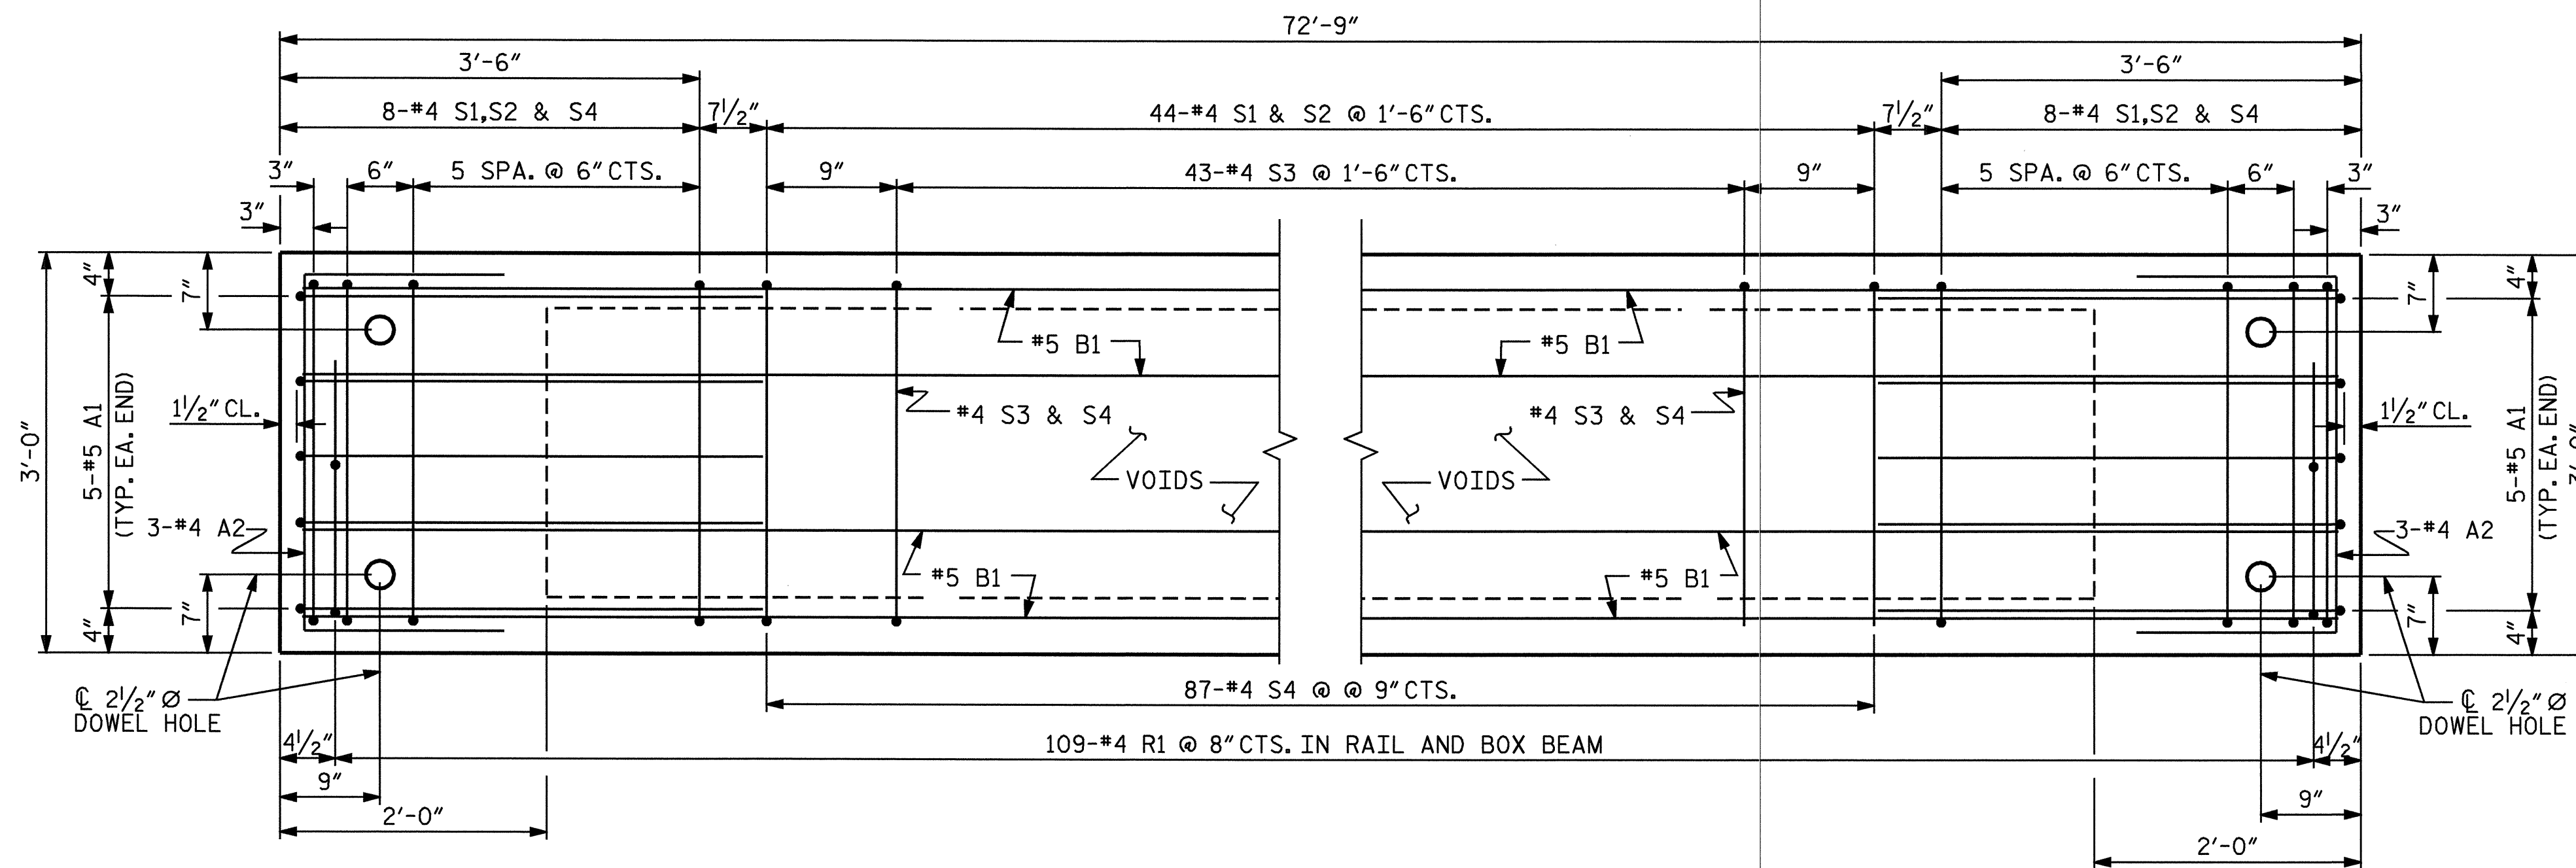


PLAN OF EXTERIOR BOX BEAM

FOR LOCATION OF DIAGRAMS, SEE PLAN OF SPANS.
FOR REINFORCING STEEL IN DIAPHRAMS, SEE DIAPHRAM DETAILS

PROJECT NO. B-4180
MACON COUNTY
STATION: 17+06.00 -L-

SHEET 4 OF 5

STATE OF NORTH CAROLINA
DEPARTMENT OF TRANSPORTATION
RALEIGH
3'-0" X 2'-3"
PRESTRESSED CONCRETE
BOX BEAM UNIT

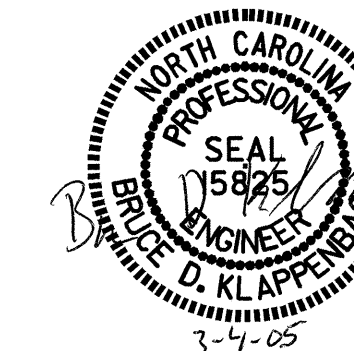

DRAWN BY: J.B. WILSON DATE: 1/31/05
CHECKED BY: D.A. GLADDEN DATE: 2/9/05

03-MAR-2005 12:58
W:\squad\B4180\jwilson\MICROS\BOXBEA\B4180.DGN
jwilson

REVISIONS						SHEET NO.	
NO.	BY:	DATE:	NO.	BY:	DATE:	S-7	
1			3			TOTAL SHEETS	18
2			4				