


END BENT #1

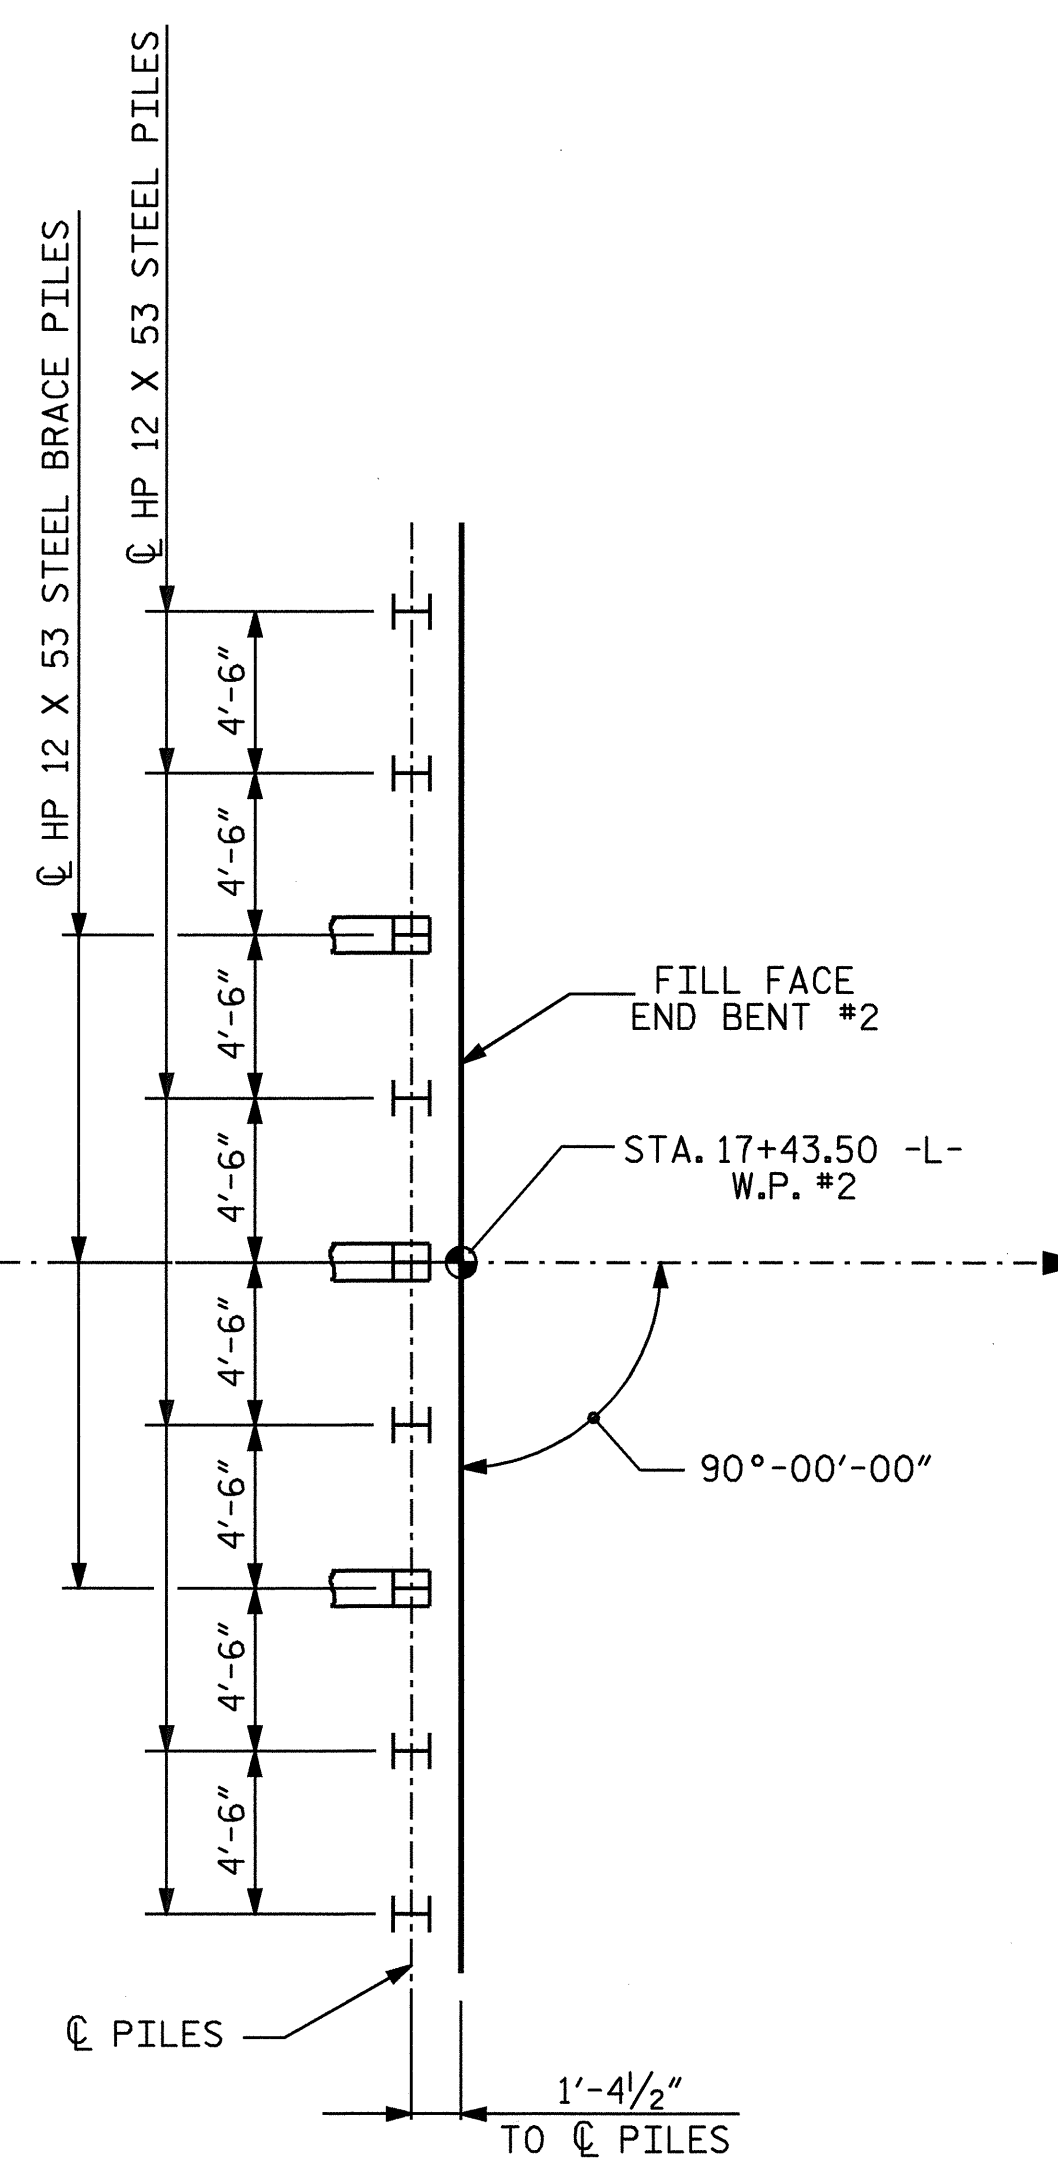

END BENT #2


### FOUNDATION LAYOUT

HP 12 X 53 STEEL BRACE PILES ARE BATTERED 3:12  
 DIMENSIONS LOCATING PILES ARE SHOWN TO THE PILE CENTERLINE

PROJECT NO. B-4180  
MACON COUNTY  
 STATION: 17+06.00 -L-

SHEET 2 OF 3

STATE OF NORTH CAROLINA  
 DEPARTMENT OF TRANSPORTATION  
 RALEIGH  
 GENERAL DRAWING FOR  
 BRIDGE OVER CLEAR  
 CREEK ON SR 1611  
 BETWEEN SR 1613 AND  
 NC 28

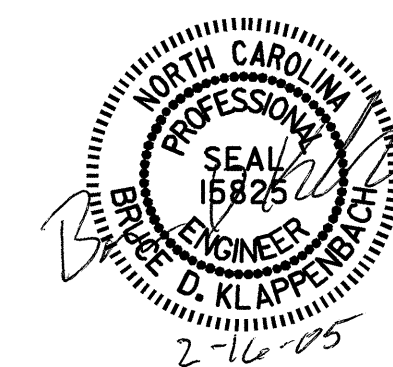

DRAWN BY : M. G. SHAIKH DATE : 10-07-04  
 CHECKED BY : J. B. WILSON DATE : 11-15-04

REVISIONS						SHEET NO.
NO.	BY:	DATE:	NO.	BY:	DATE:	S-2
1			3			TOTAL SHEETS
2			4			18