
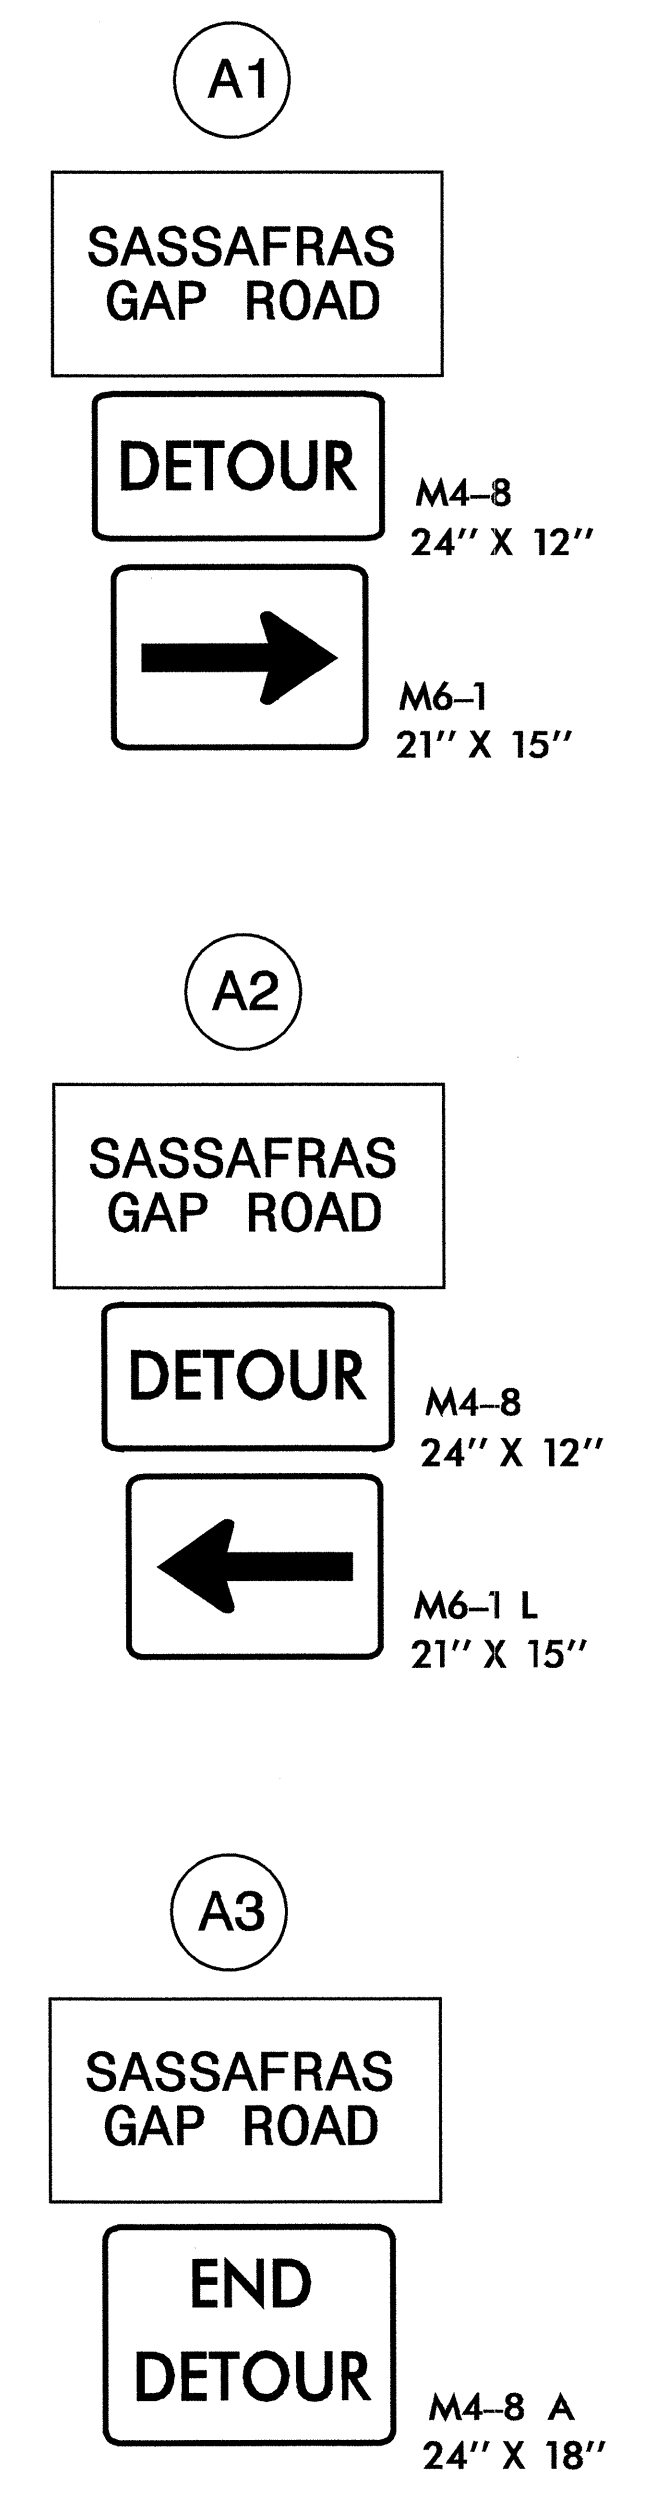


B-4180 OFFSITE DETOUR

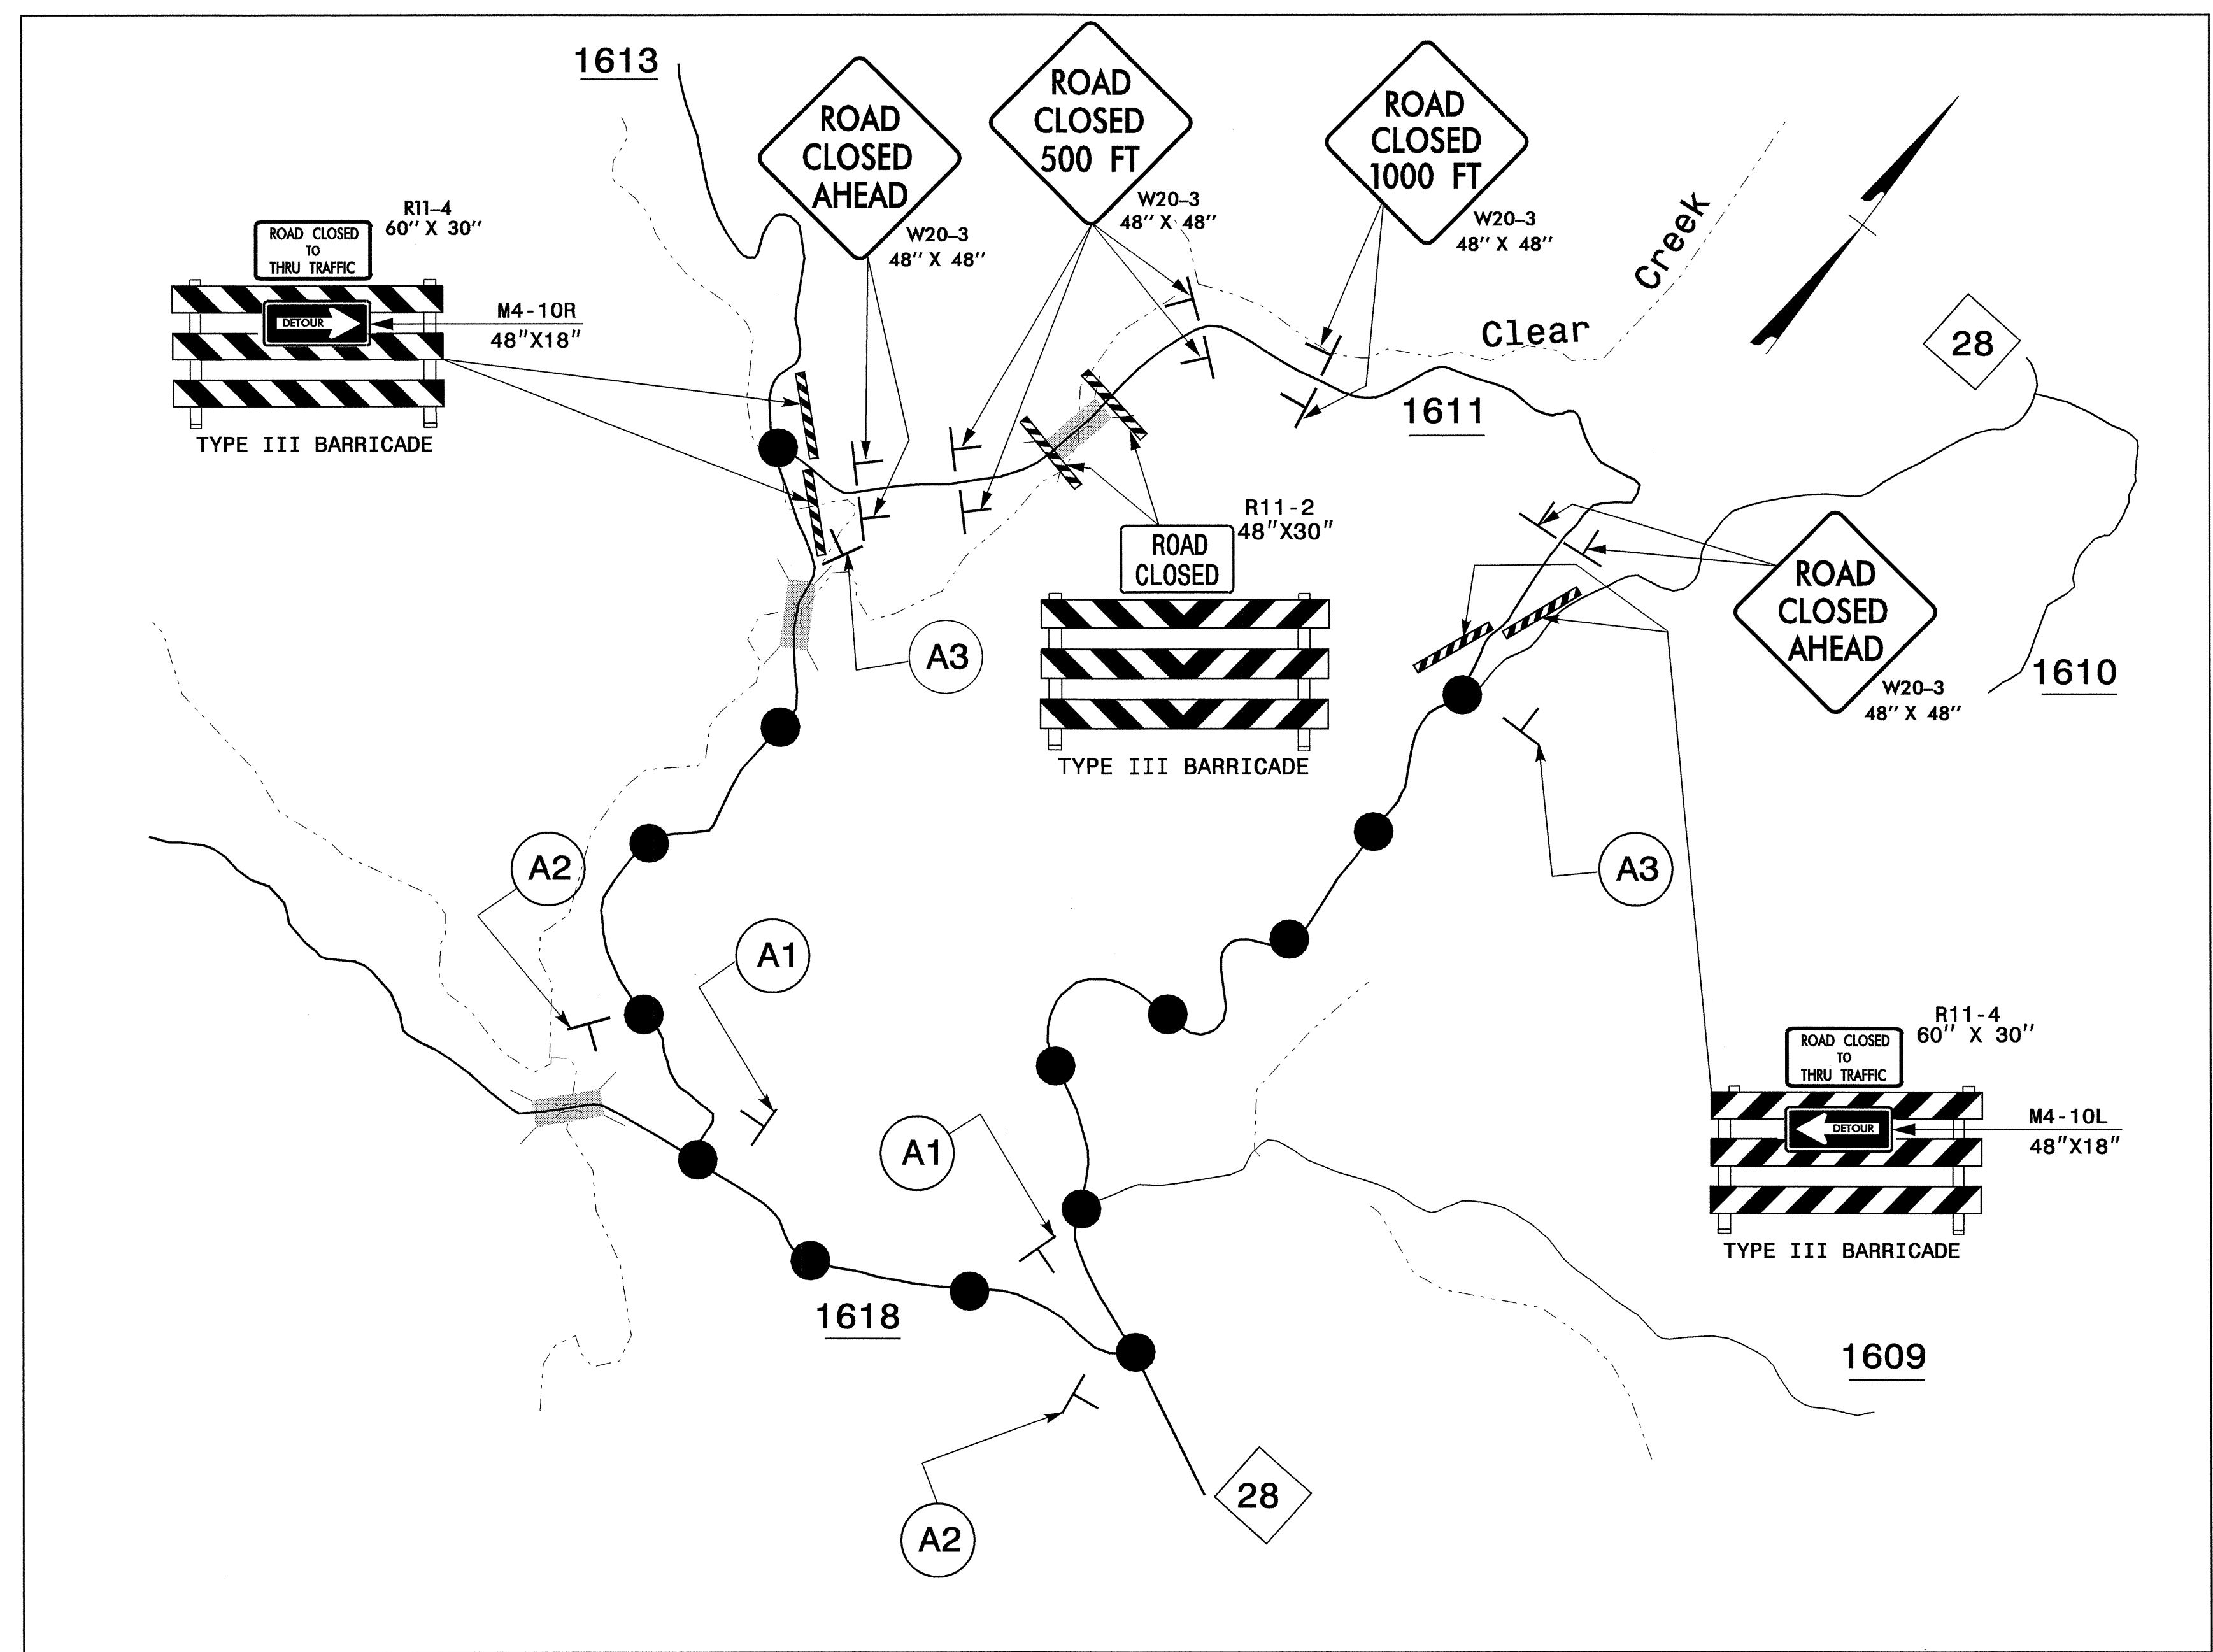

11-OCT-2004 08:43
 \\nets-ccfs01\B4180\TCP\B4180-1\cp.dgn
 JFUTRELL AT TETCIB7198

APPROVED: <i>Joseph Ishak</i> DATE: 10/13/04	DETOUR ROUTE, DETOUR SIGNING, AND BARRICADE PLACEMENT	
SCALE: NONE		REVISIONS
DATE: 05/18/04		
DWG. BY: JLF		
DESIGN BY: JLF		
REVIEWED BY: BLW		CADD FILE