
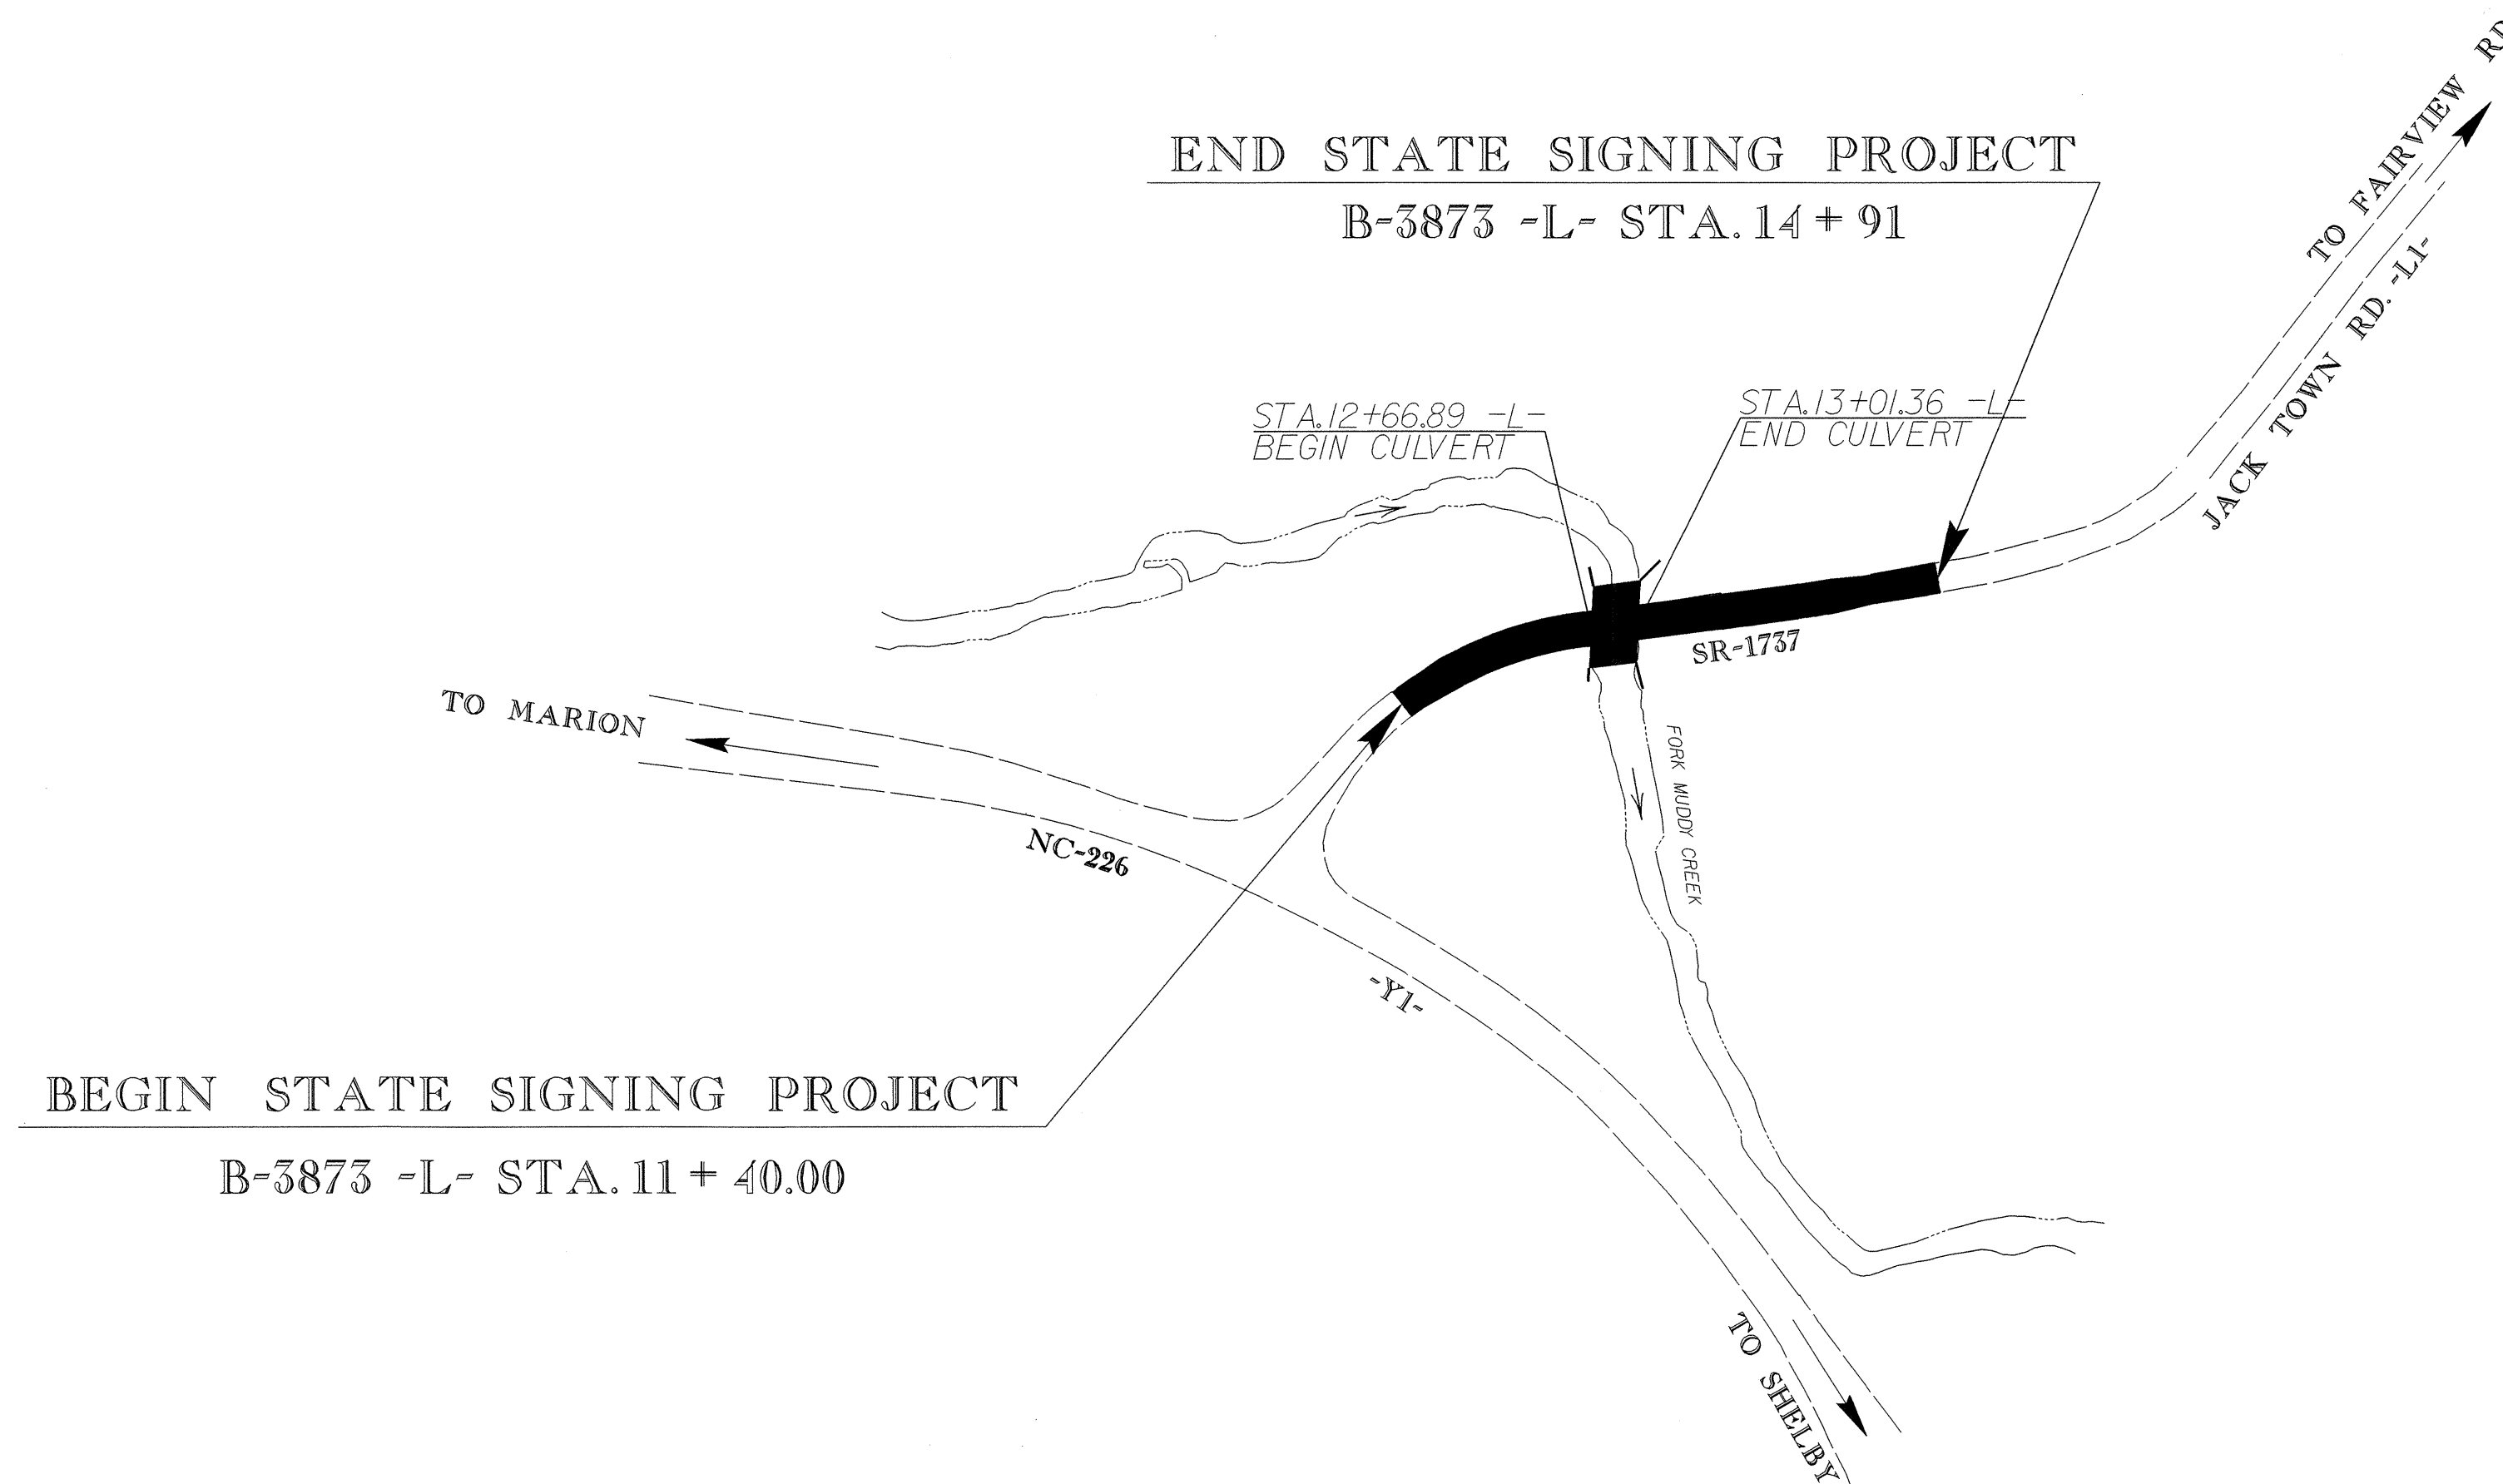


**STATE OF NORTH CAROLINA
DEPARTMENT OF TRANSPORTATION**

**SIGNING PLANS
MCDOWELL COUNTY**

LOCATION: REPLACEMENT OF BRIDGE NO. 183 OVER FORK MUDDY CREEK ON SR 1737

CONTRACT NO.: C200916 T.I.P.: B-3873

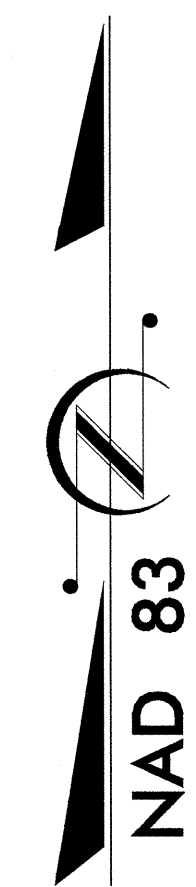

SUMMARY OF QUANTITIES

ITEM NO.		ITEM DESCRIPTION	QUANTITY	UNIT
DESC. NO.	SECT. NO.			
4025000000	901	CONTRACTOR FURNISHED, TYPE E SIGN	16.07	S.F.
4072000000	903	SUPPORTS, 3 LB STEEL U-CHANNEL	27	L.F.
4102000000	904	SIGN ERECTION, TYPE E	2	EA.
4155000000	907	DISPOSAL OF SIGN SYSTEM, U-CHANNEL	10	EA.

ROADWAY STANDARD DRAWINGS

903.10
904.40

INDEX

SHEET NO.	DESCRIPTION
1	TITLE SHEET
2	E SHEET
3	EXISTING/PROPOSED ROADWAY

PLAN PREPARED BY: N.C.D.O.T. SIGNING SECTION	SEAL
R. W. KING, P.E. SIGNING ENGINEER	
A. I. ALQUDWAH, P.E. SIGNING PROJECT ENGINEER	
D. M. EATON SIGNING PROJECT DESIGN ENGINEER	
R. R. HENNEIN SIGNING DESIGNER	