
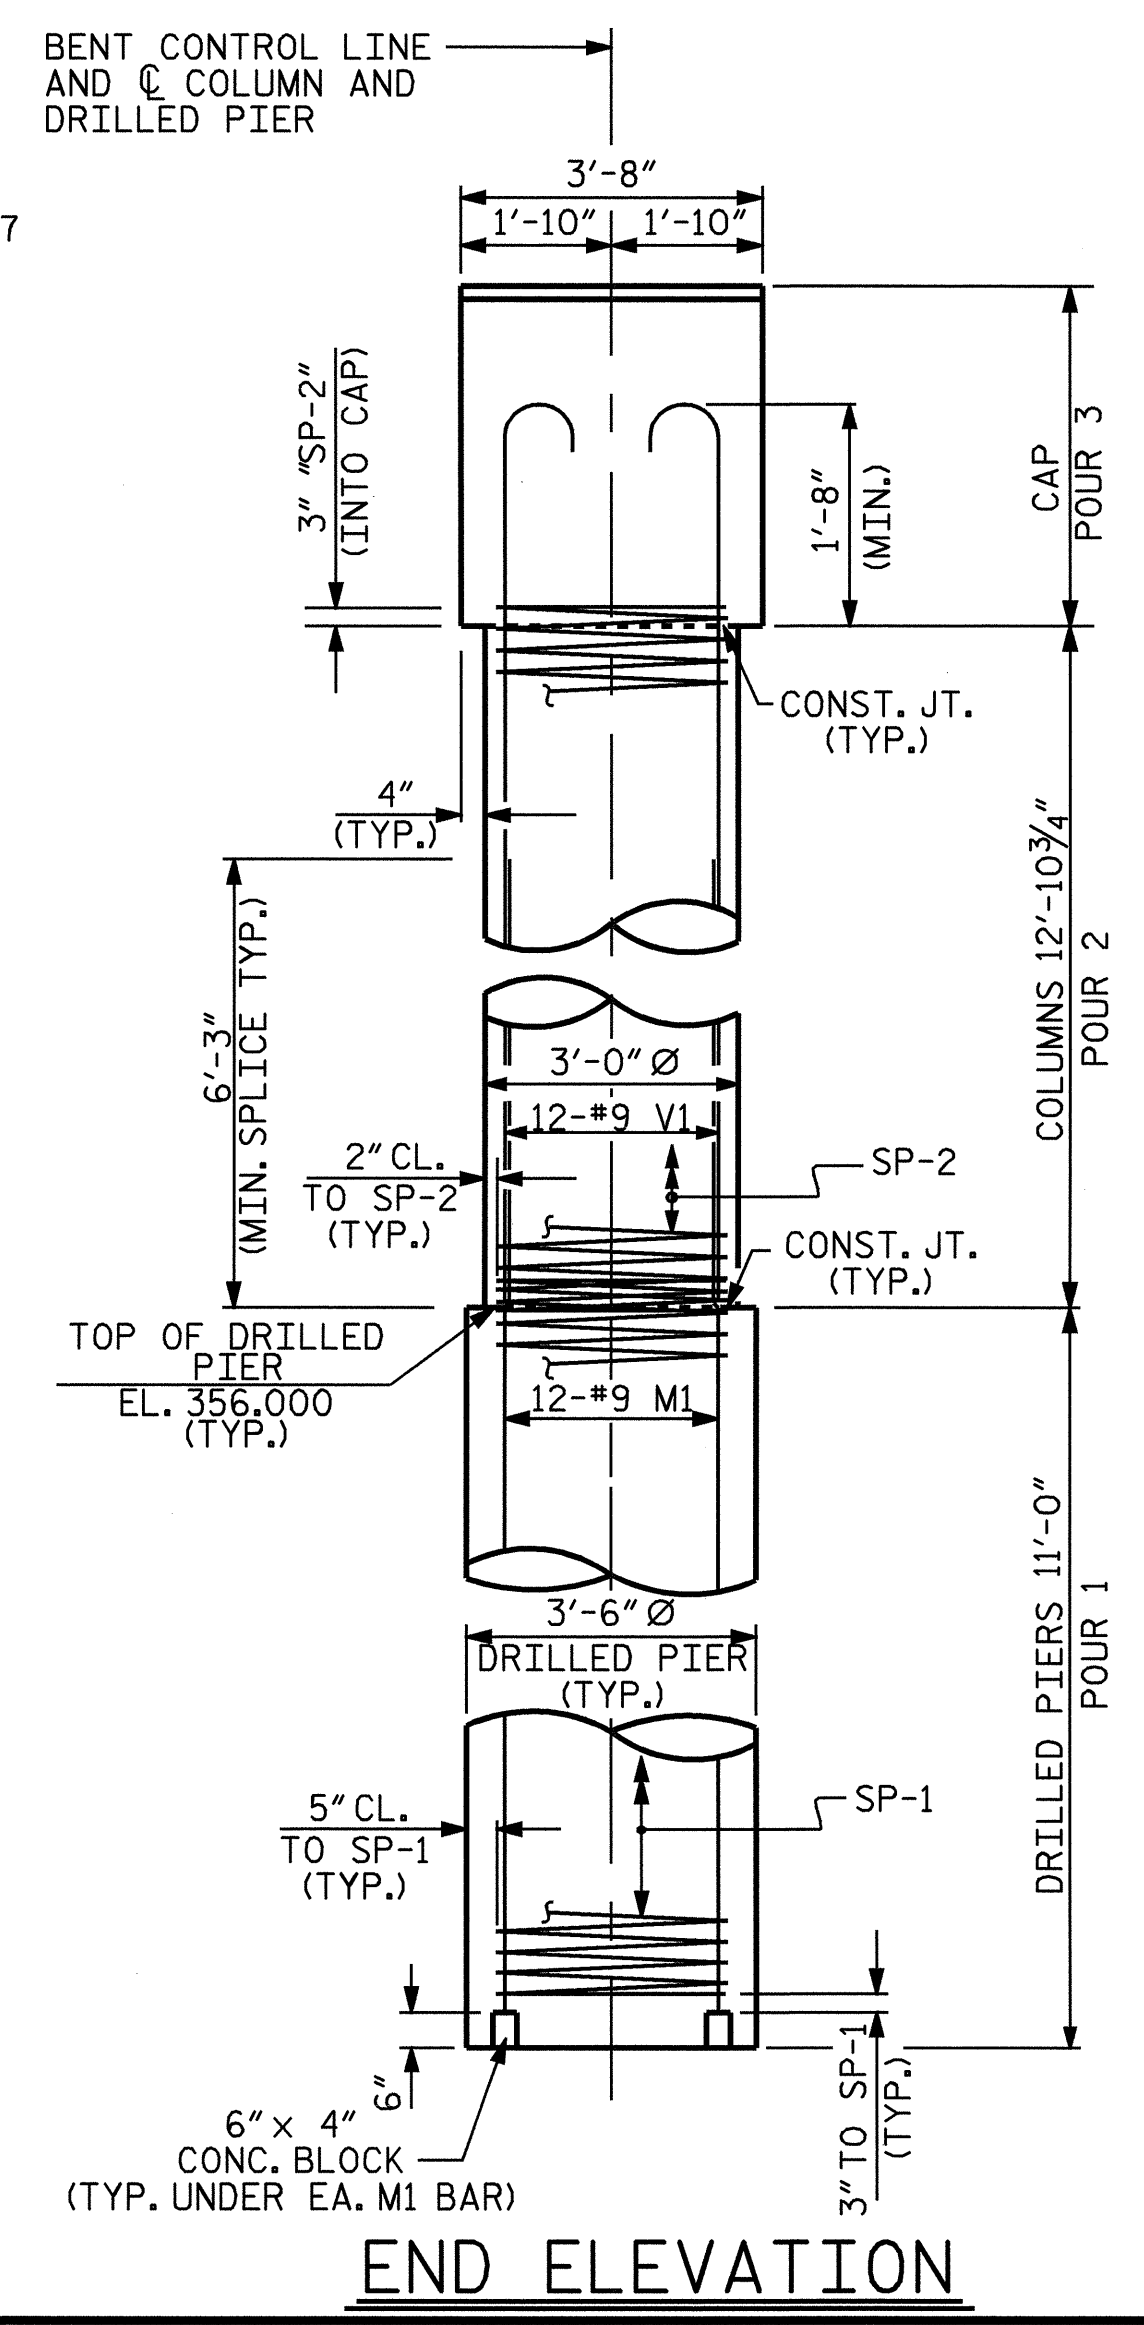
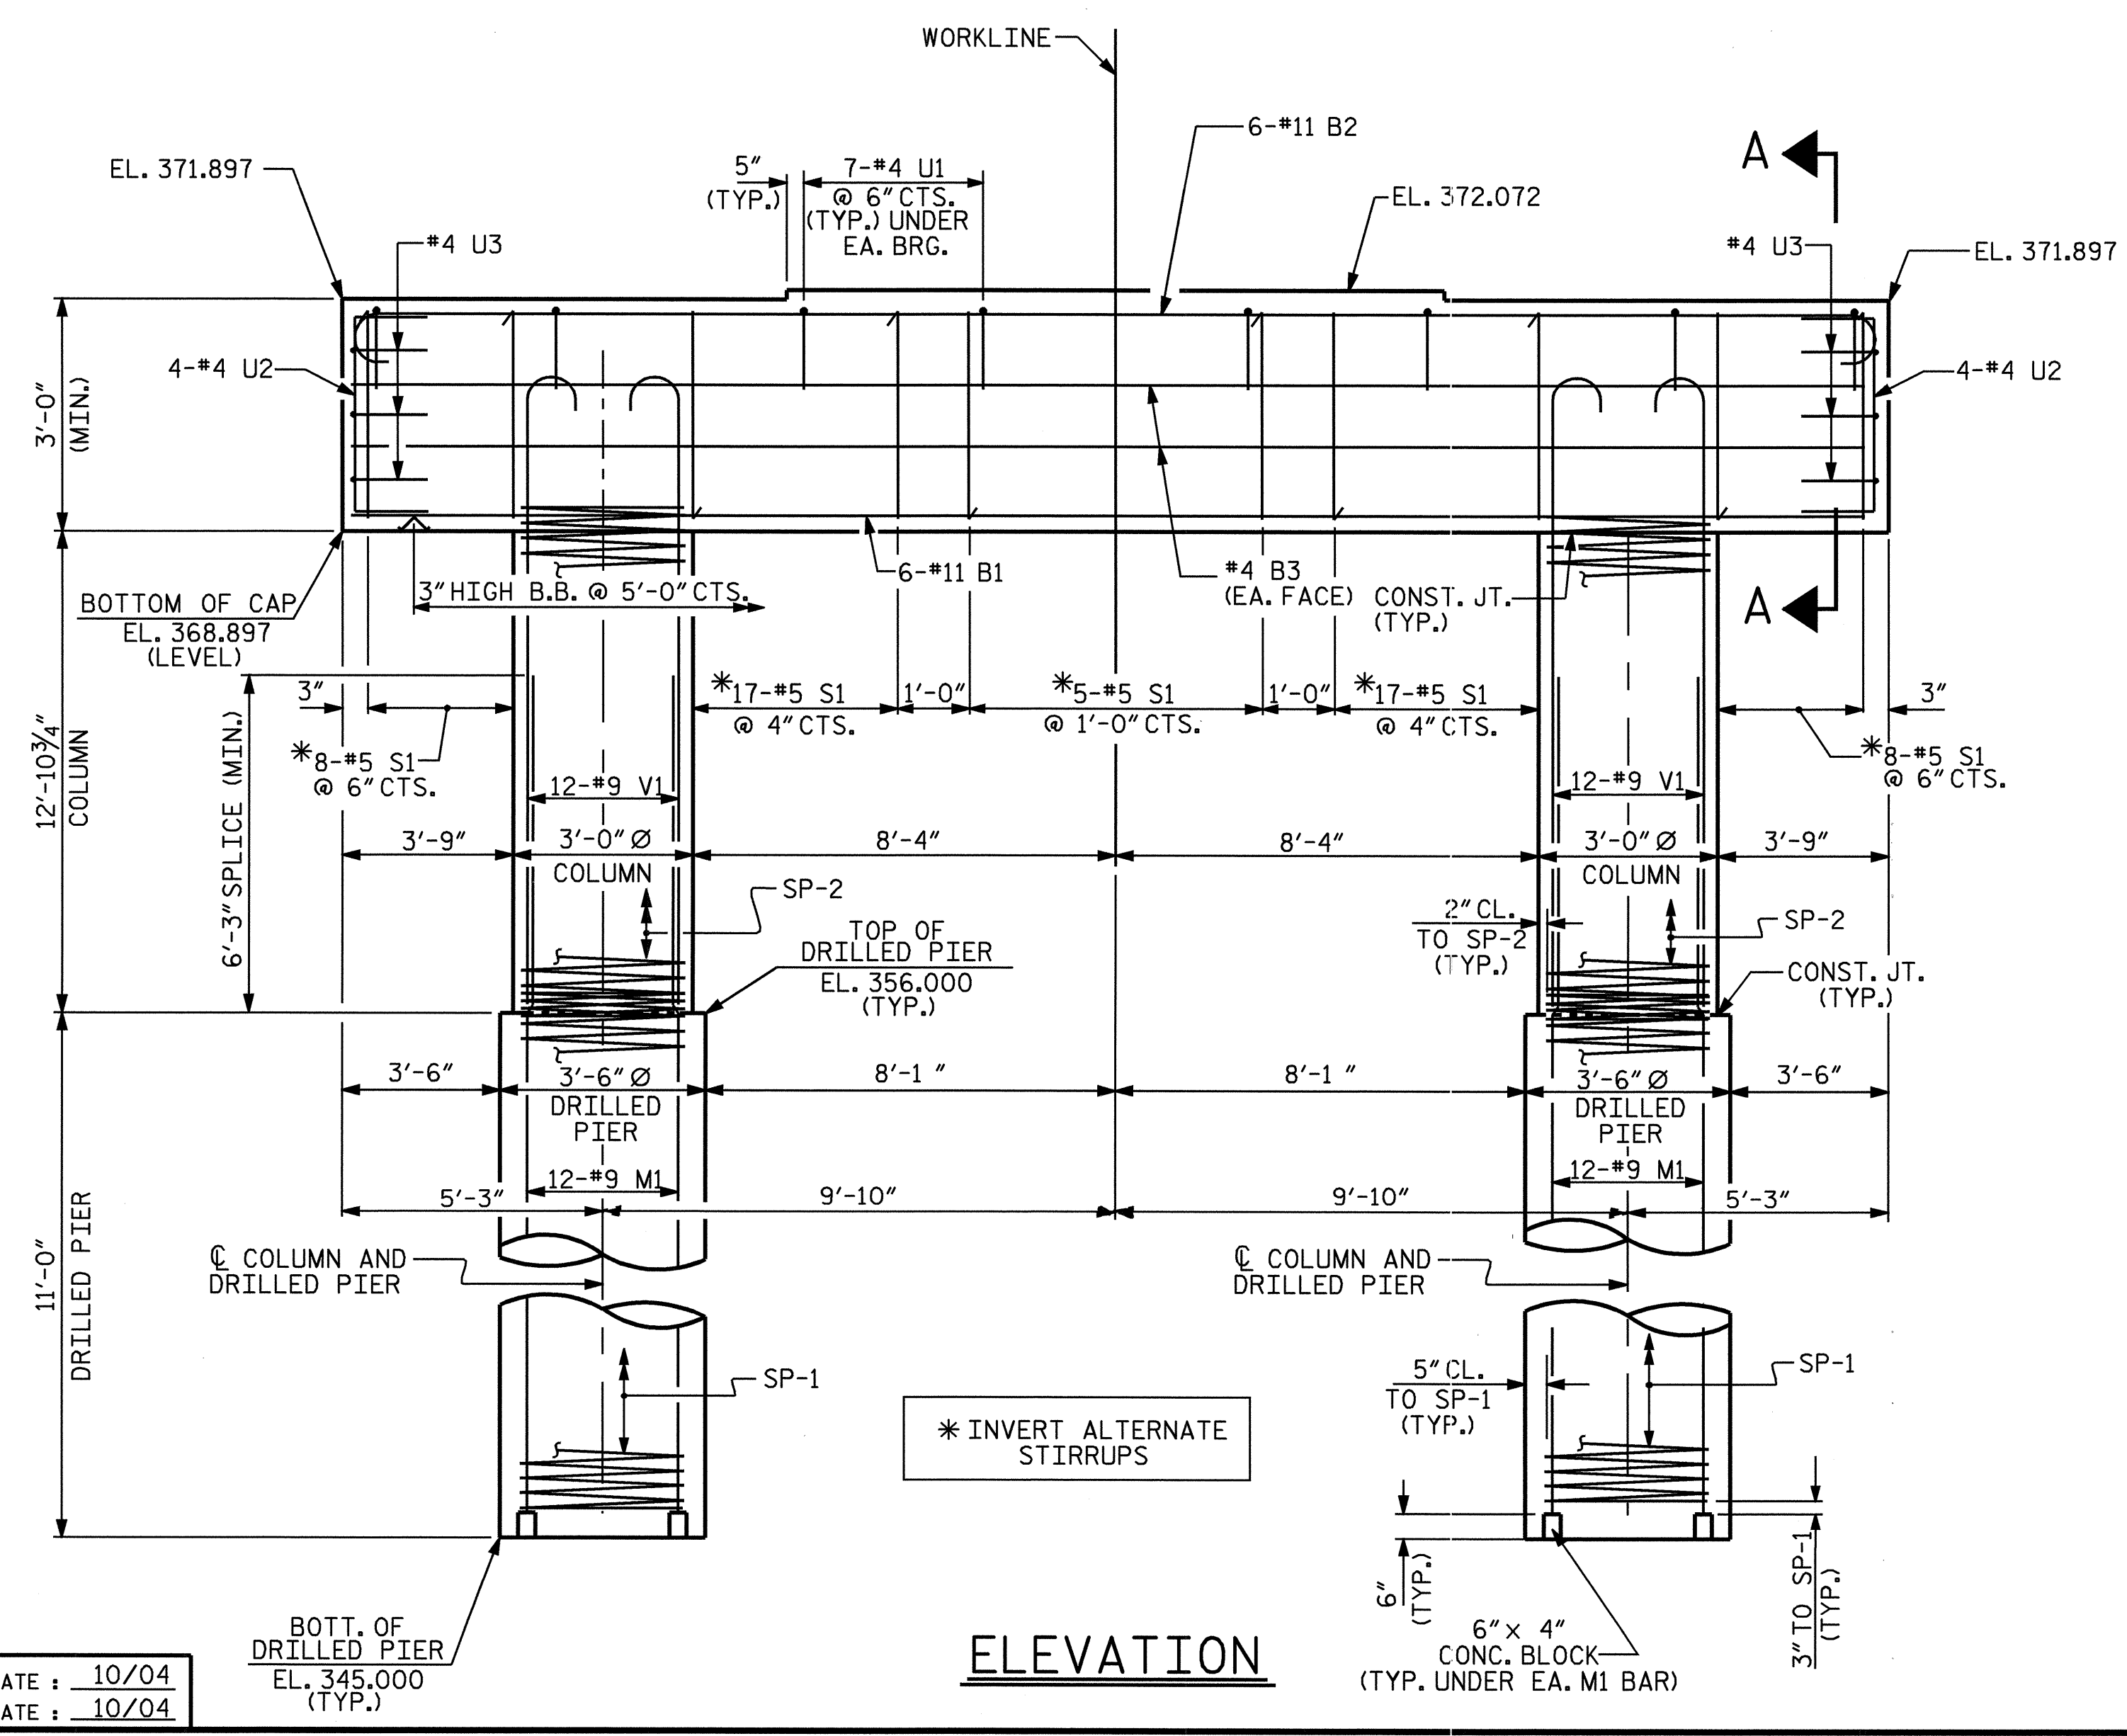


-- NOTES --

STIRRUPS IN CAP MAY BE SHIFTED AS NECESSARY TO CLEAR ANCHOR BOLTS.
 HOOKS ON V1 BARS MAY BE TURNED AS NECESSARY FOR PLACING REINFORCING STEEL.
 ALL STEEL IN THE DRILLED PIERS IS INCLUDED IN THE PAY ITEMS FOR "REINFORCING STEEL" AND "SPIRAL COLUMN REINFORCING STEEL."
 THE CONTRACTORS ATTENTION IS CALLED TO THE FACT THAT THE LONGITUDINAL REINFORCEMENT FOR THE DRILLED PIERS IS DETAILED WITH 3 FEET OF EXTRA LENGTH.
 THE LOCATION OF THE CONSTRUCTION JOINT IN THE DRILLED PIERS IS BASED ON AN APPROXIMATE GROUND LINE ELEVATION. IF THE CONSTRUCTION JOINT IS ABOVE THE ACTUAL GROUND LINE ELEVATION, THE CONTRACTOR SHALL PLACE THE CONSTRUCTION JOINT 1 FT. BELOW THE GROUND LINE.

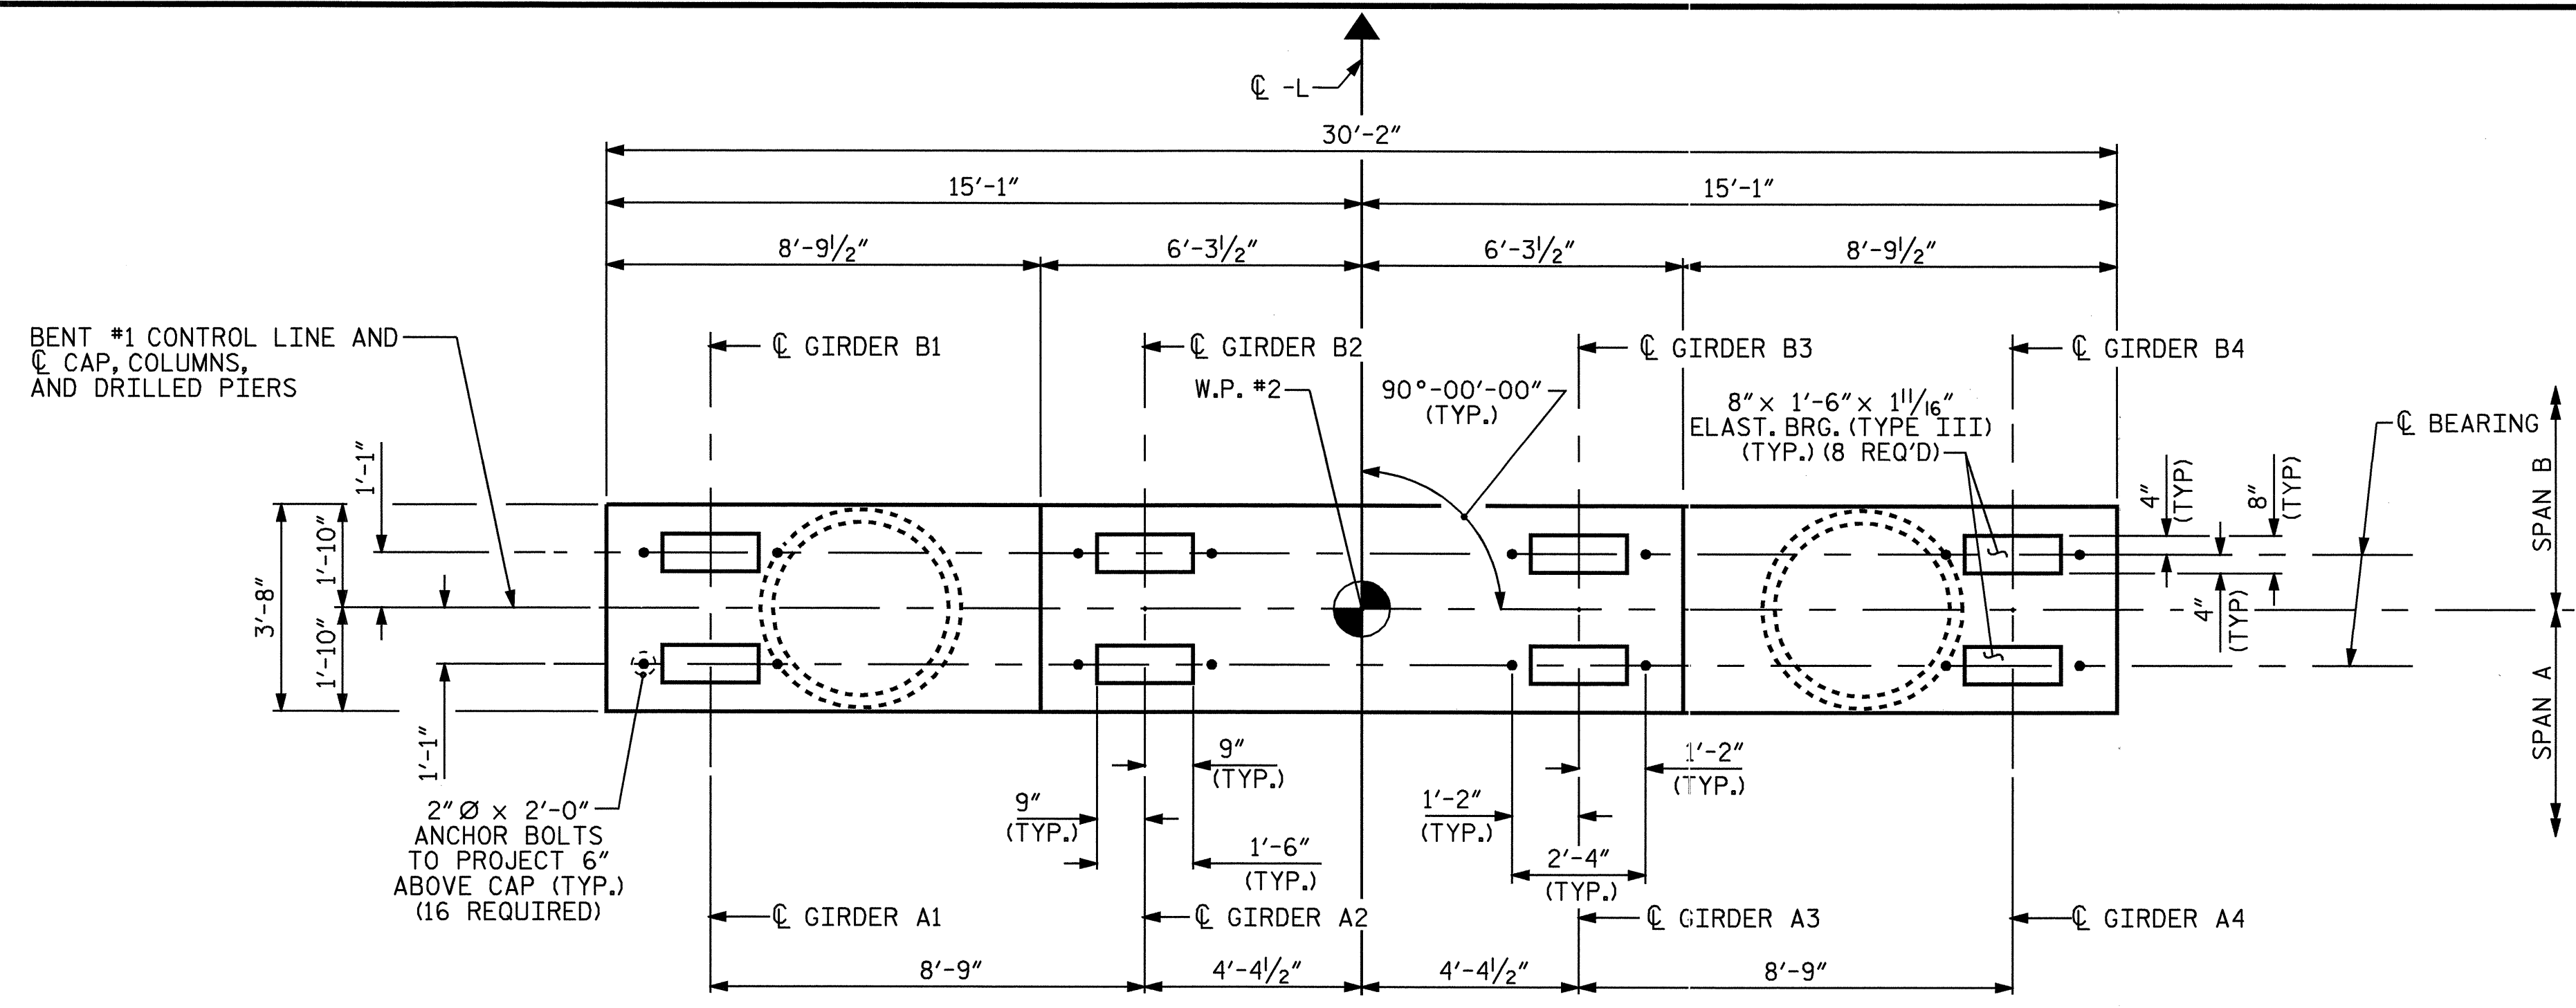

DRAWN BY : J.D. HAWK DATE : 10/04
 CHECKED BY : J.G. KHARVA DATE : 10/04

PROJECT NO. B-3875
 MOORE COUNTY
 STATION: 17+70.00 -L-
 SHEET 1 OF 2

| | | | | | | | |
|--|-----|-------|-----|-----|-------|-------------------------|--|
| STATE OF NORTH CAROLINA DEPARTMENT OF TRANSPORTATION RALEIGH | | | | | | SUBSTRUCTURE BENT #1 | |
| REVISIONS | | | | | | SHEET NO. S-19 | |
| NO. | BY: | DATE: | NO. | BY: | DATE: | TOTAL SHEETS 33 | |
| 1 | | | 3 | | | | |
| 2 | | | 4 | | | | |

