




PLAN OF WING (LEFT)

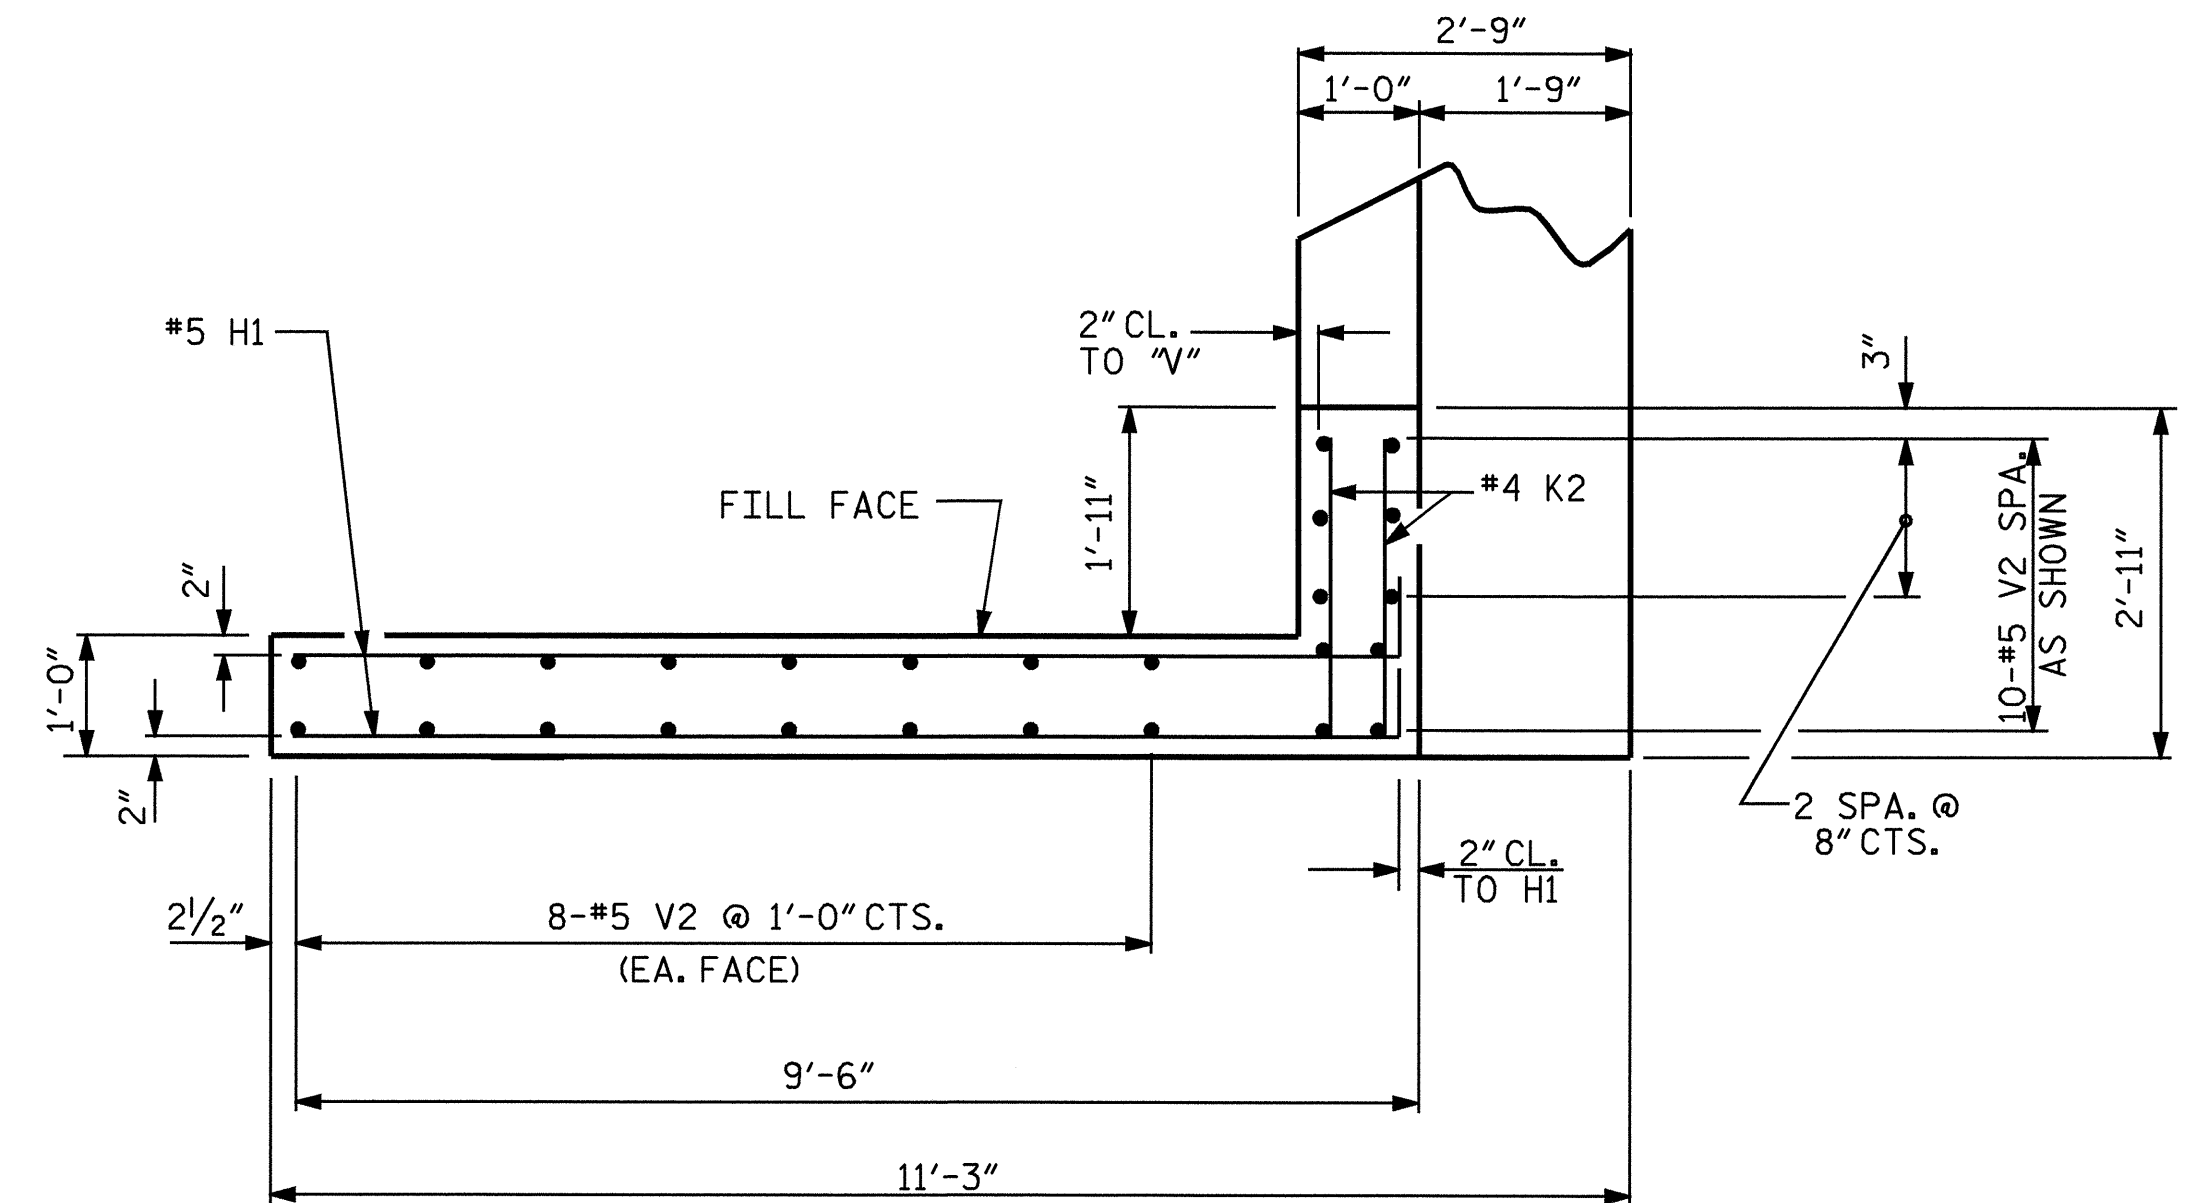


PLAN OF WING (RIGHT)

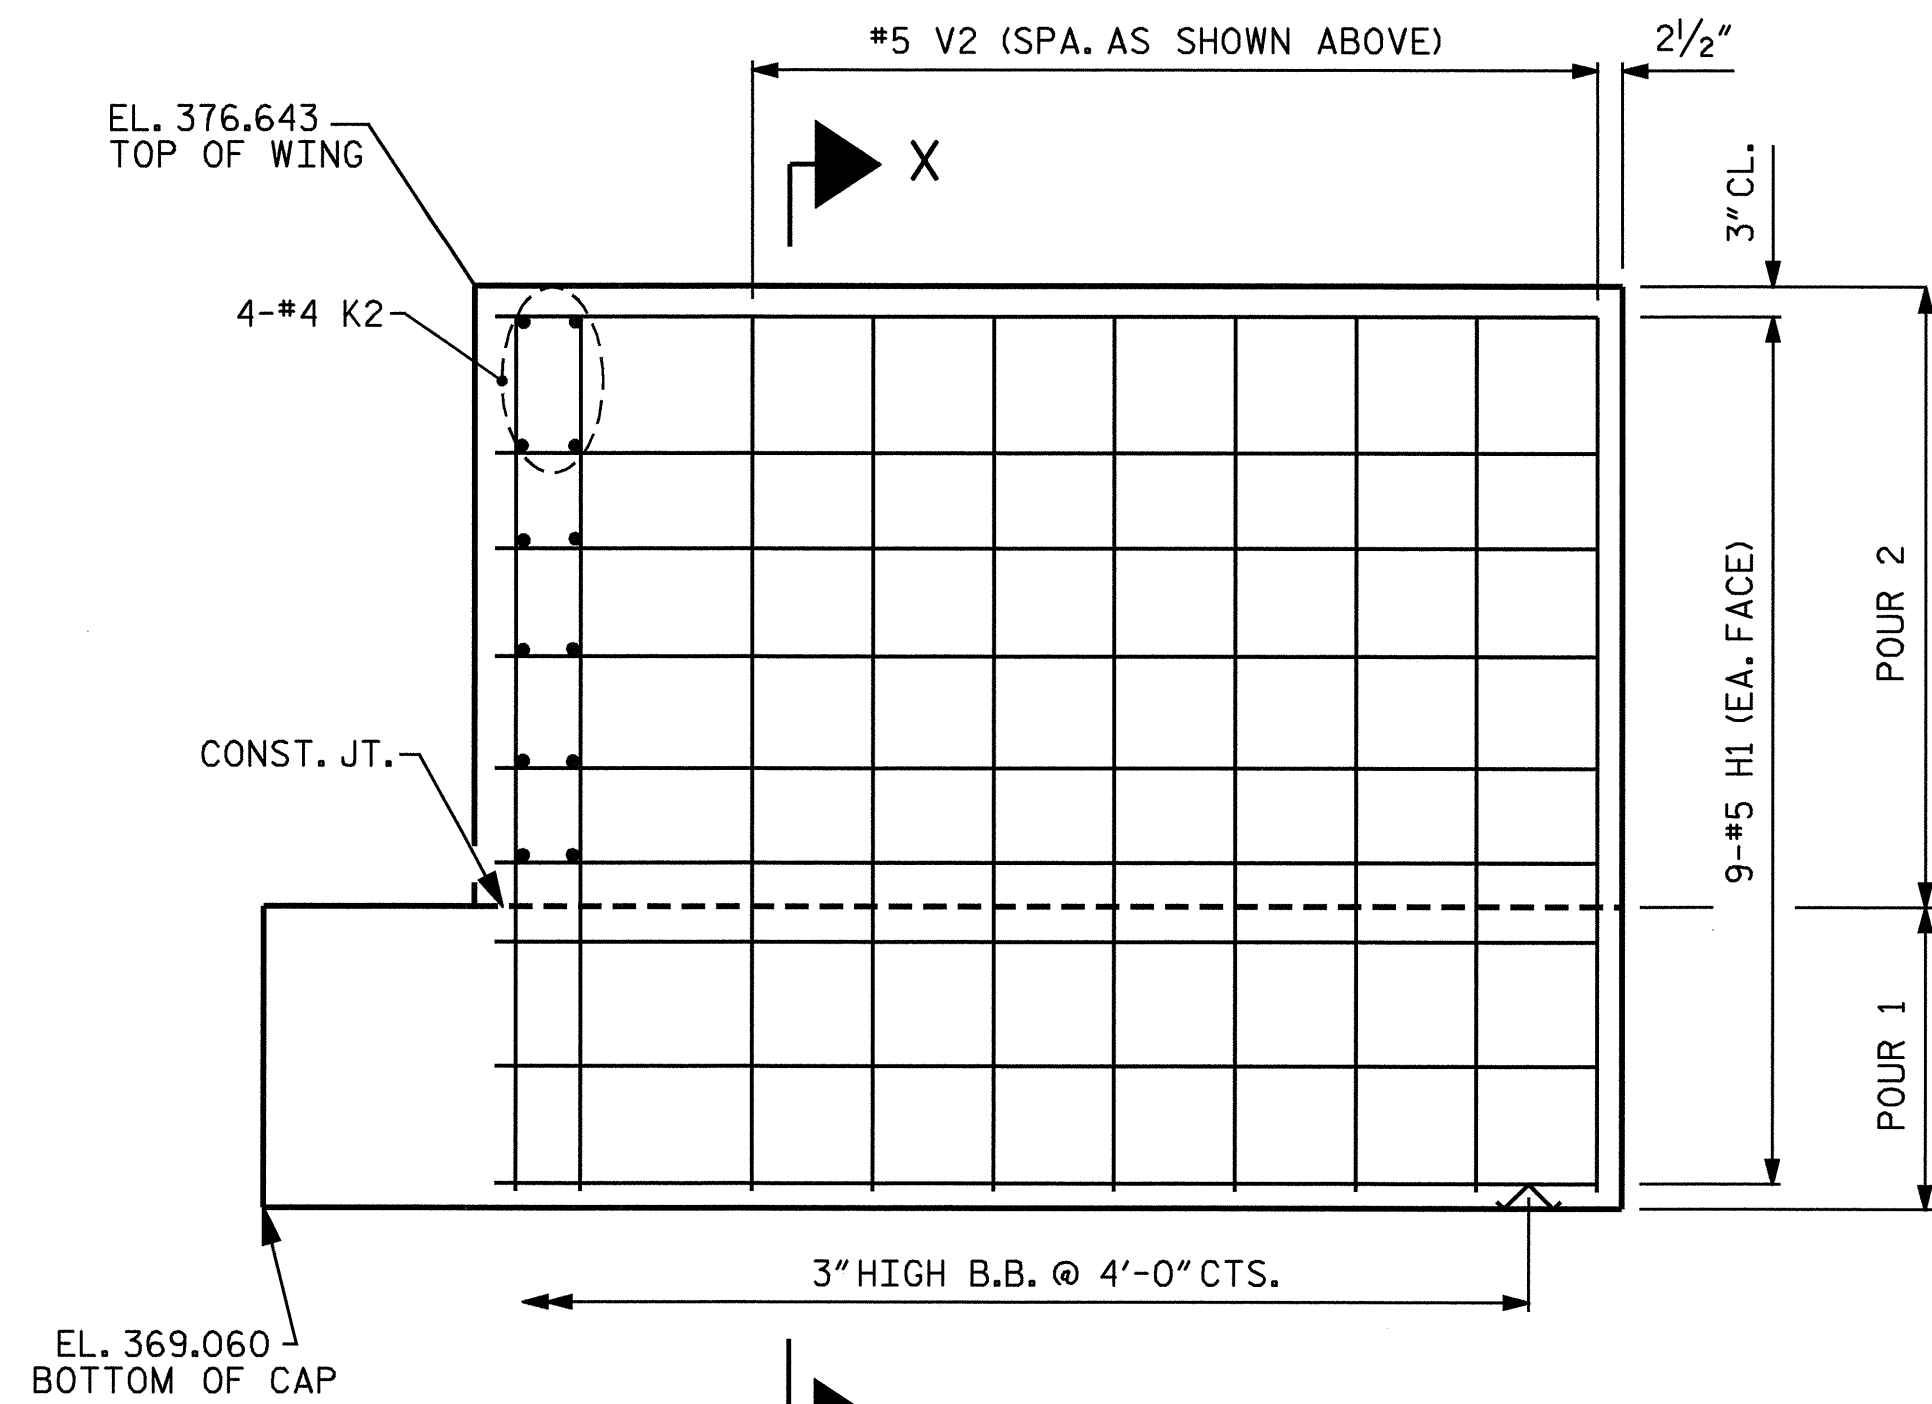

ELEVATION OF WING (LEFT)

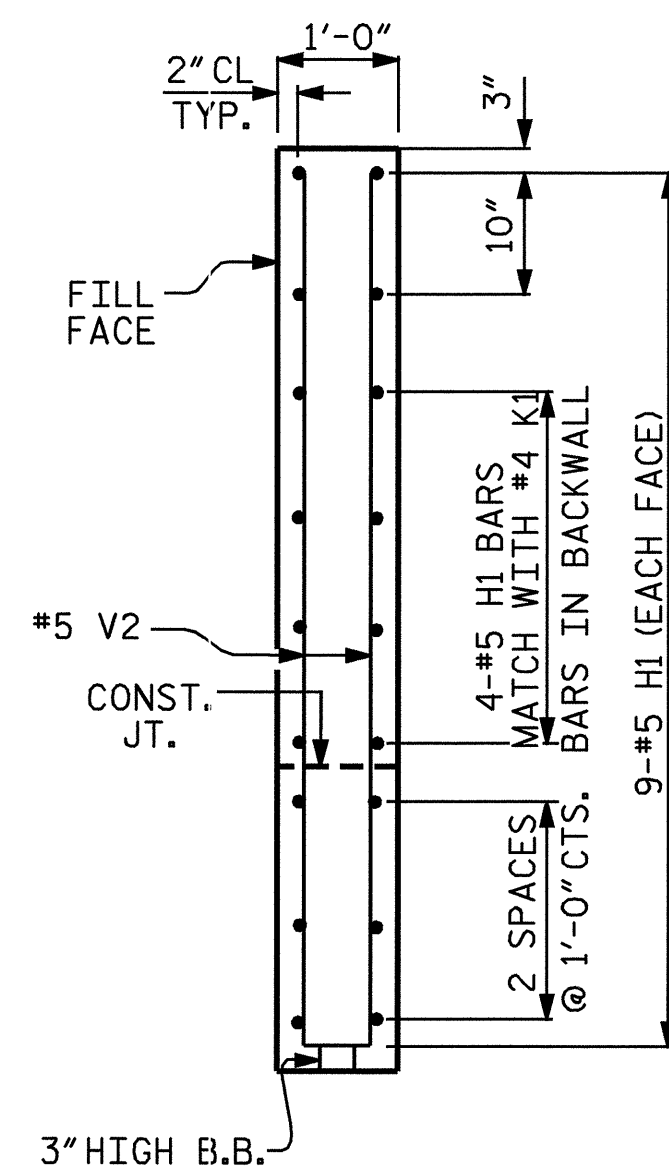

SECTION X-X

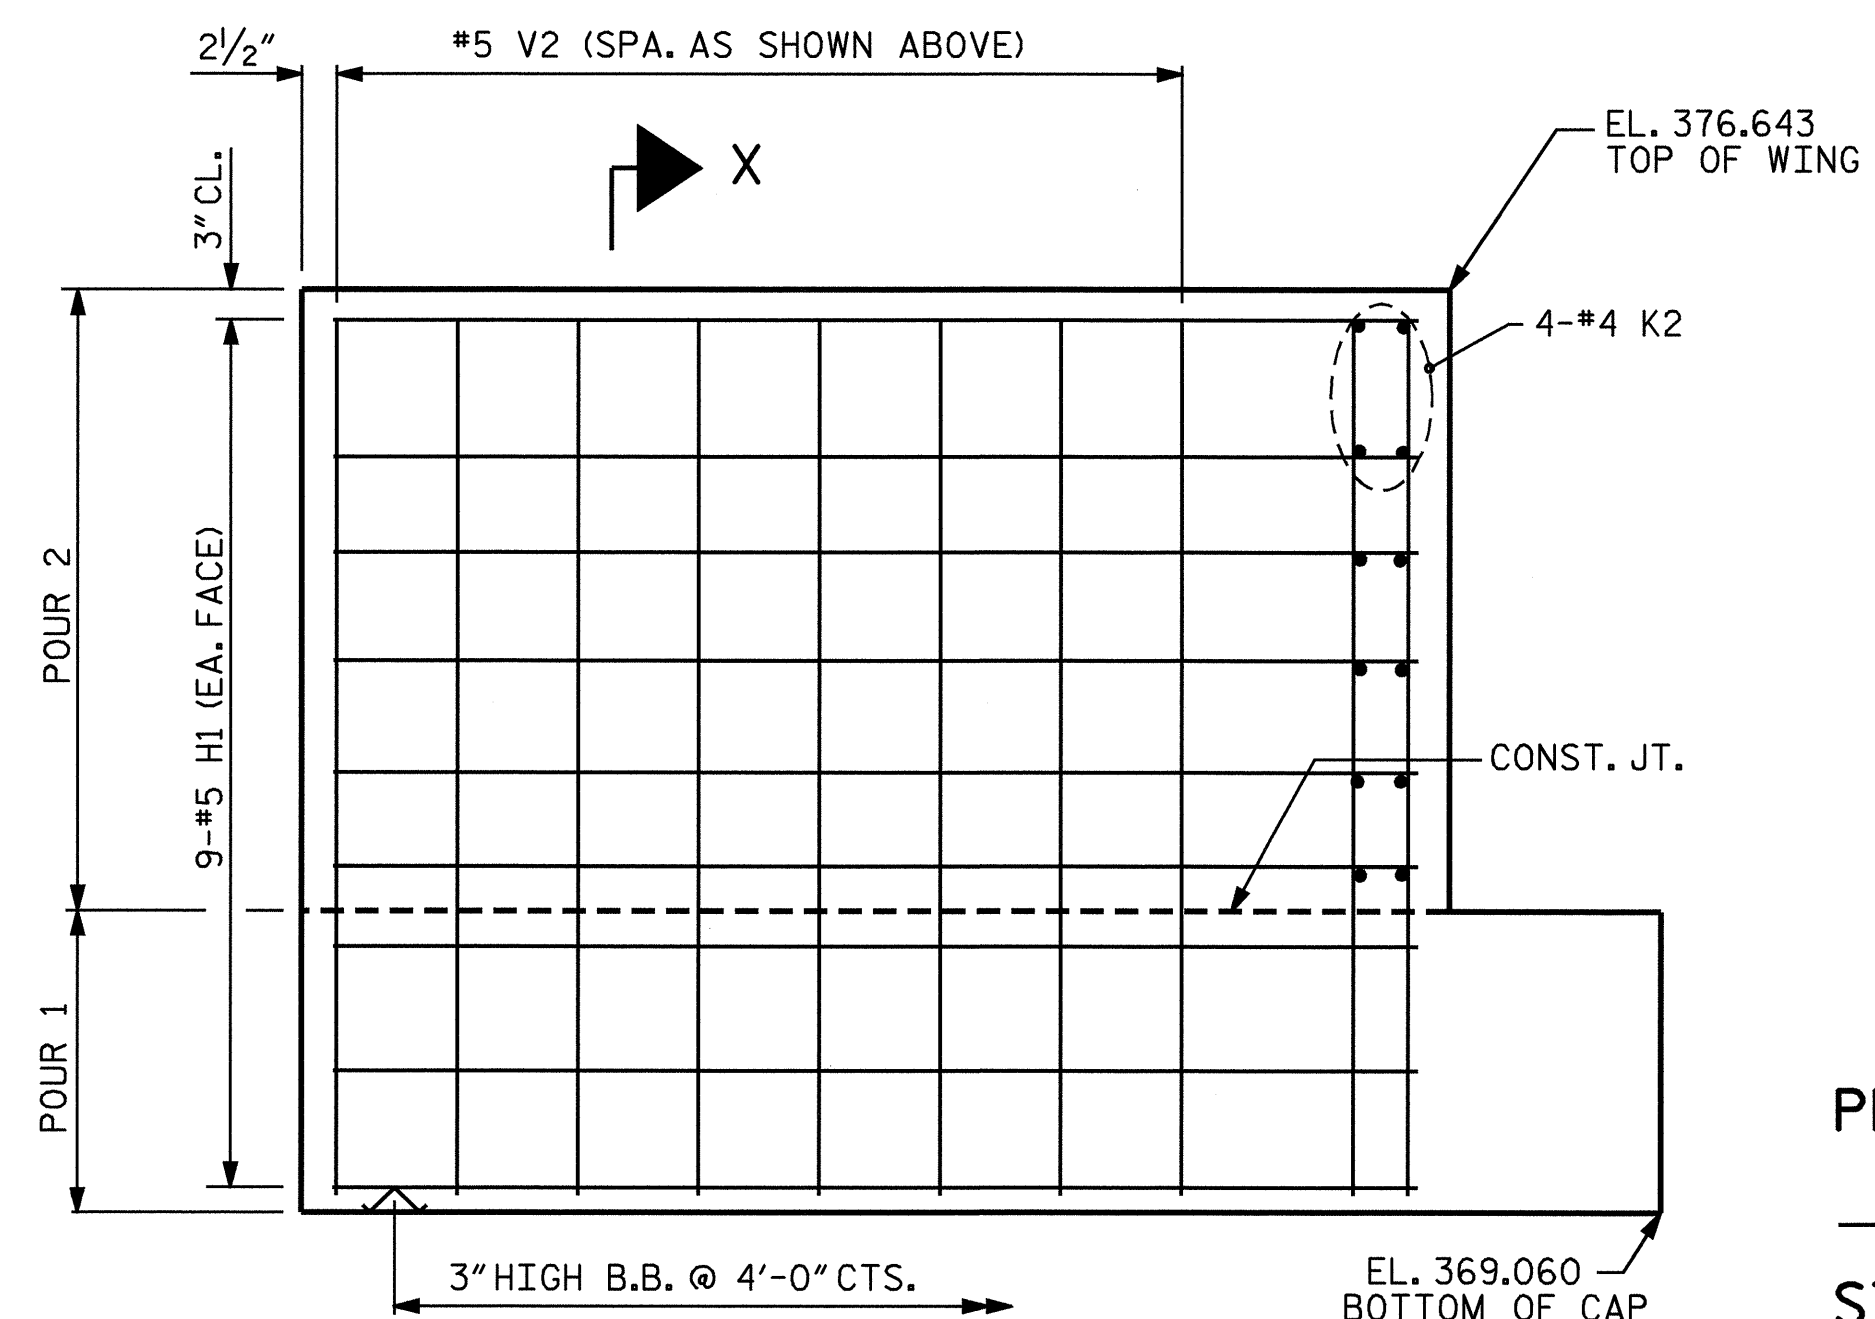


ELEVATION OF WING (RIGHT)

PROJECT NO. B-3875  
MOORE COUNTY  
 STATION: 17+70.00 -L-

SHEET 2 OF 3

STATE OF NORTH CAROLINA  
 DEPARTMENT OF TRANSPORTATION  
 RALEIGH

SUBSTRUCTURE  
 END BENT #1

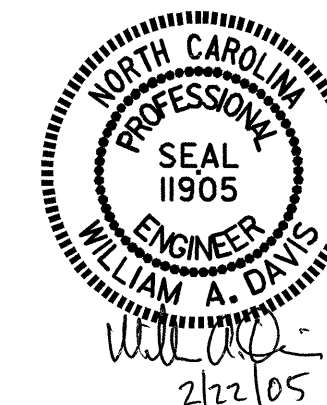

DRAWN BY : G.O. COOPER DATE : 5 SEPT. 03  
 CHECKED BY : J. G. KHARVA DATE : 12-10-04

22-FEB-2005 10:56  
 W:\squadh\B3875\jkharva\Drawings\B-3875.sd.EBs.01.dgn  
 jkharva

| REVISIONS |     |       |     |     |       | SHEET NO.    |
|-----------|-----|-------|-----|-----|-------|--------------|
| NO.       | BY: | DATE: | NO. | BY: | DATE: | S-17         |
| 1         |     |       | 3   |     |       | TOTAL SHEETS |
| 2         |     |       | 4   |     |       | 33           |

NC005