

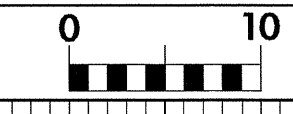
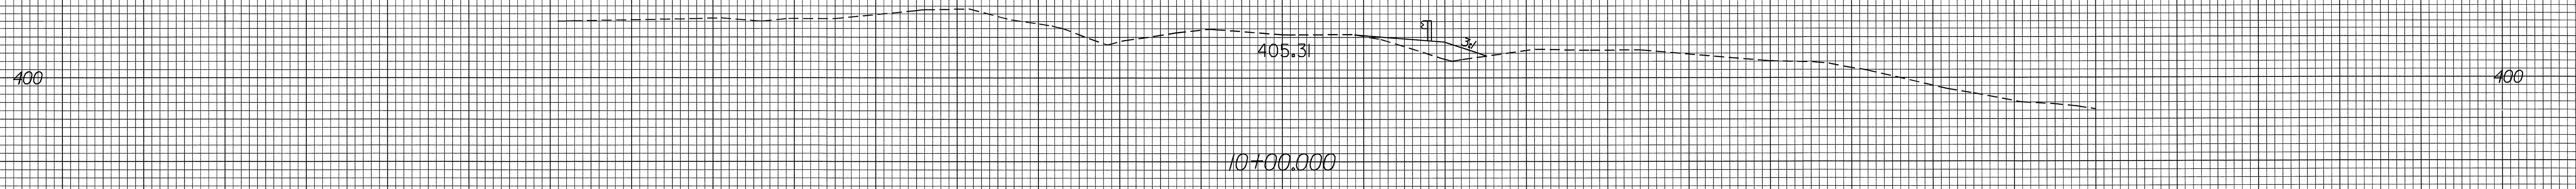
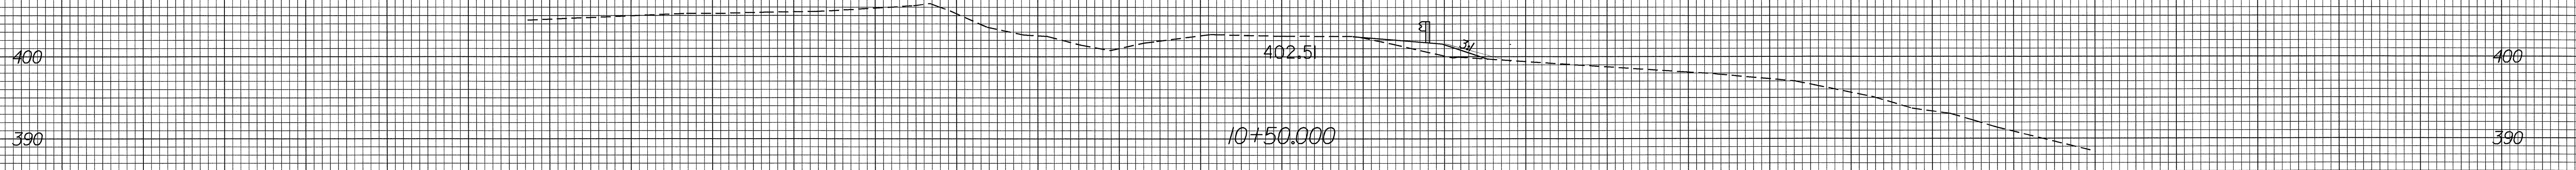


8/23/99

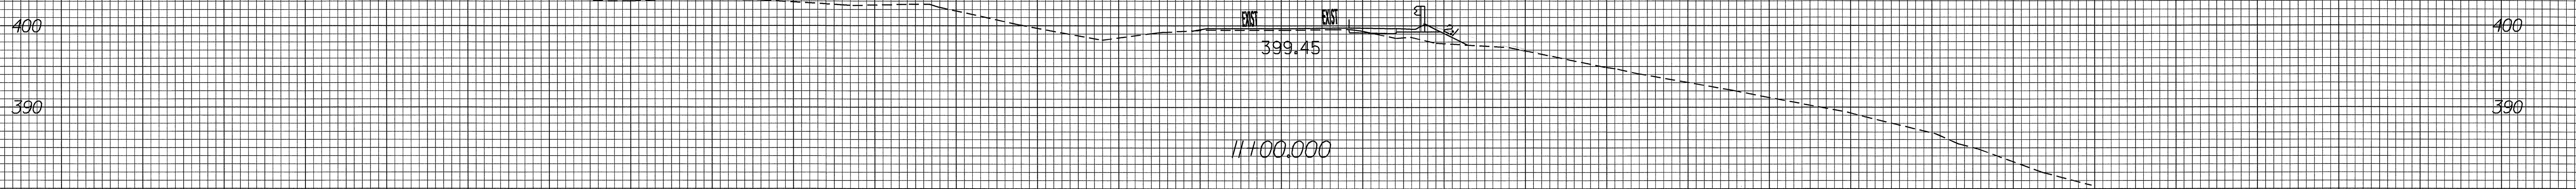

PROJ. REFERENCE NO.	SHEET NO.
B-3875	X-1

150 140 130 120 110 100 90 80 70 60 50 40 30 20 10 0 10 20 30 40 50 60 70 80 90 100 110 120 130 140 150

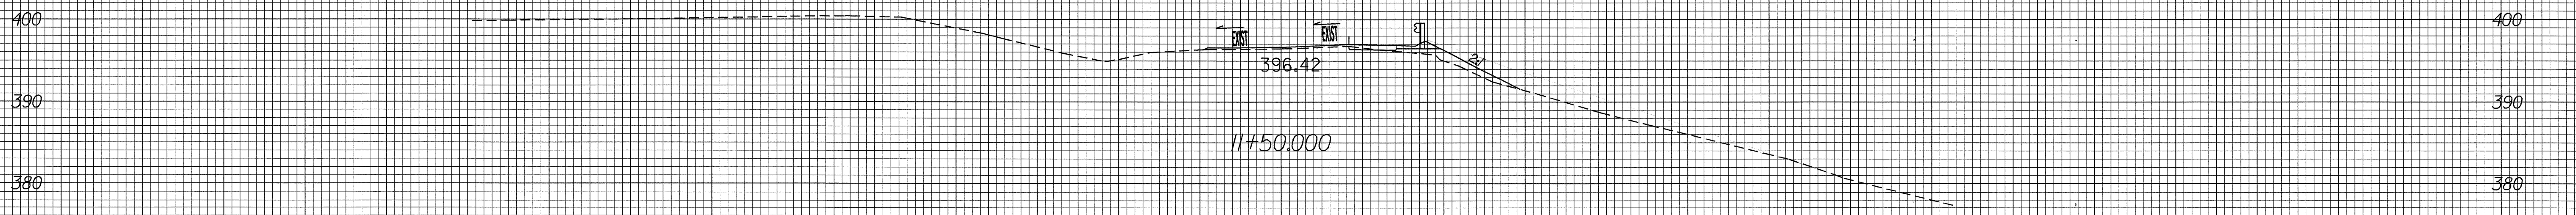

150 140 130 120 110 100 90 80 70 60 50 40 30 20 10 0 10 20 30 40 50 60 70 80 90 100 110 120 130 140 150

23 SEP 2004 09:38  
J:\Projects\XG\A1193407