


CROSS SECTION THROUGH PROPOSED BENT 2  
BRIDGE 78 OVER OLD FORD CREEK ON SR 1456  
NCDOT PROJECT NO. 8.2561301 (B-3875)  
F.A. No. BRZ-1456(5)  
MOORE COUNTY, NORTH CAROLINA

MACTEC ENGINEERING AND CONSULTING OF GEORGIA, INC. RALEIGH, NORTH CAROLINA			
REVISIONS	DRAWN: R.R.	DATE: 04/01/03	
	DFT CHECK: J.L.B.	JOB : 30725-2-5443	
	ENG CHECK: B.K.B.	DWG: 7	

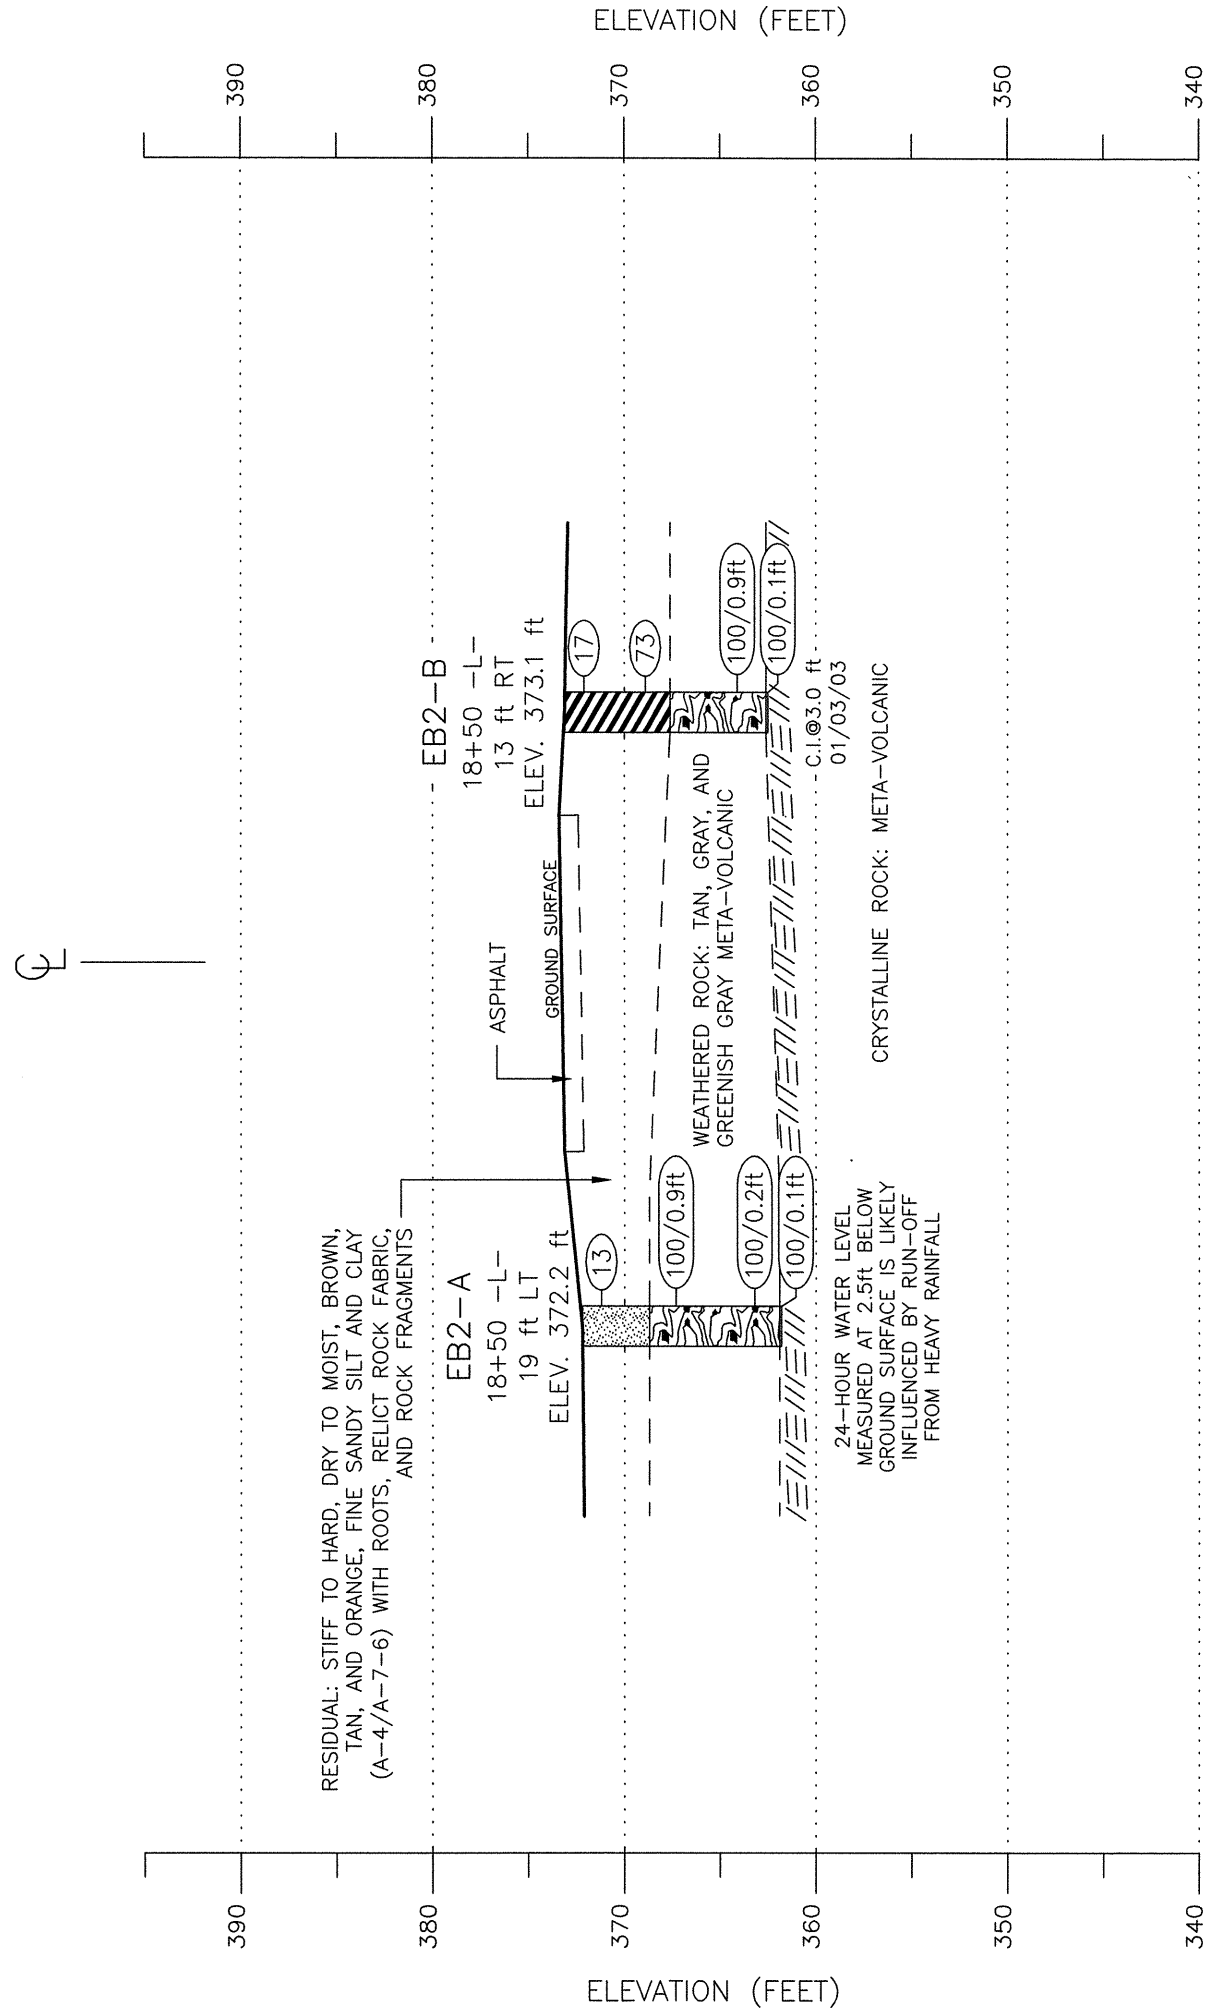

CROSS SECTION THROUGH PROPOSED END BENT 2  
BRIDGE 78 OVER OLD FORD CREEK ON SR 1456  
NCDOT PROJECT NO. 8.2561301 (B-3875)  
F.A. No. BRZ-1456(5)  
MOORE COUNTY, NORTH CAROLINA

MACTEC ENGINEERING AND CONSULTING OF GEORGIA, INC. RALEIGH, NORTH CAROLINA			
REVISIONS	DRAWN: R.R.	DATE: 04/01/03	
	DFT CHECK: J.L.B.	JOB : 30725-2-5443	
	ENG CHECK: B.K.B.	DWG: 8	