


CROSS SECTION THROUGH PROPOSED END BENT 1
 BRIDGE 78 OVER OLD FORD CREEK ON SR 1456
 NCDOT PROJECT NO. 8.2561301 (B-3875)
 F.A. No. BRZ-1456(5)
 MOORE COUNTY, NORTH CAROLINA

MACTEC ENGINEERING AND CONSULTING OF GEORGIA, INC. RALEIGH, NORTH CAROLINA			
REVISIONS	DRAWN:	R.R.	DATE: 04/01/03
	DFT CHECK:	J.L.B.	JOB : 30725-2-5443
	ENG CHECK:	B.K.B.	DWG: 5

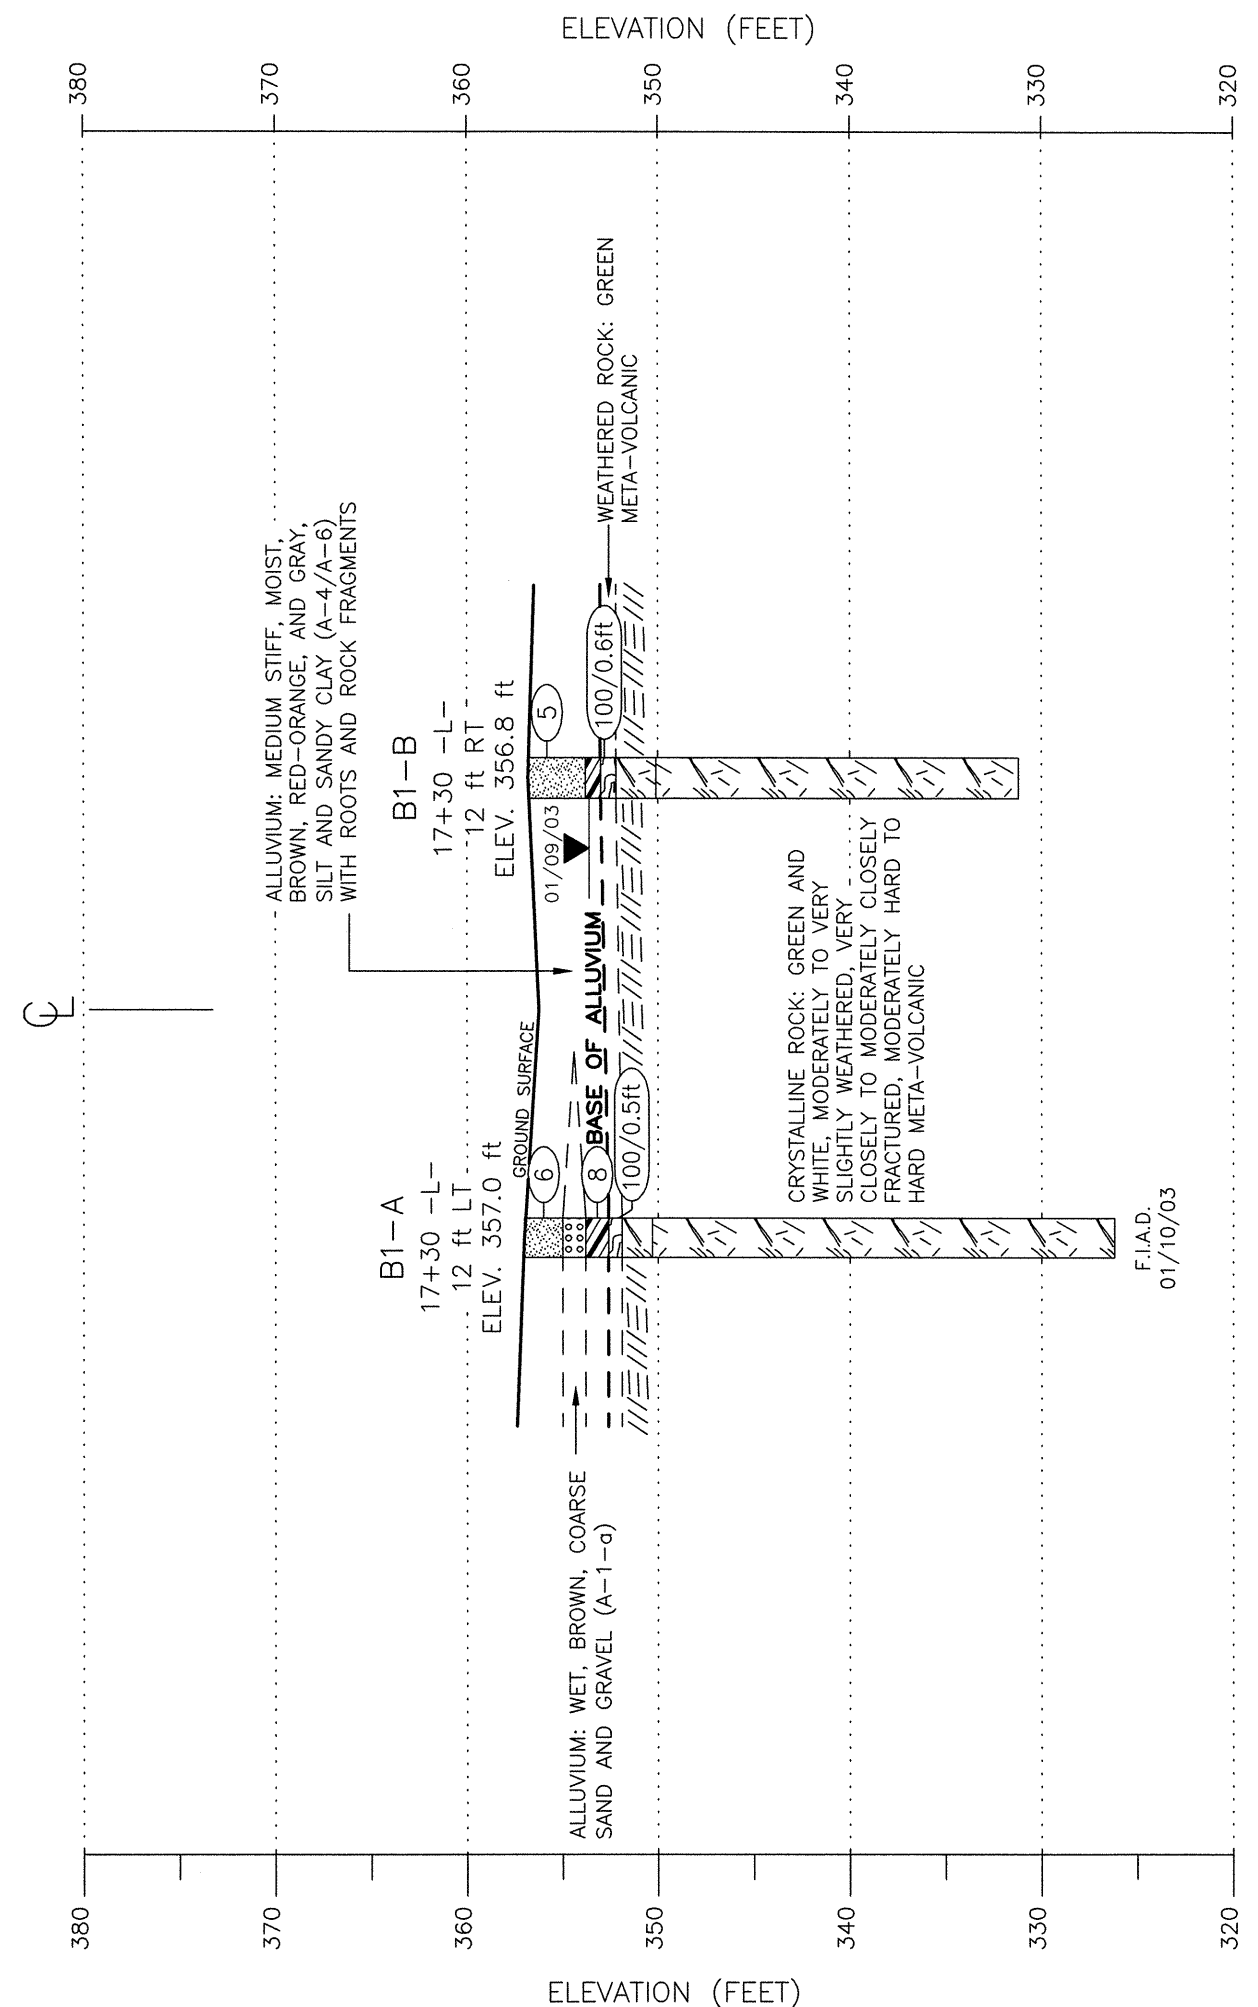

CROSS SECTION THROUGH PROPOSED BENT 1
 BRIDGE 78 OVER OLD FORD CREEK ON SR 1456
 NCDOT PROJECT NO. 8.2561301 (B-3875)
 F.A. No. BRZ-1456(5)
 MOORE COUNTY, NORTH CAROLINA

MACTEC ENGINEERING AND CONSULTING OF GEORGIA, INC. RALEIGH, NORTH CAROLINA			
REVISIONS	DRAWN:	R.R.	DATE: 04/01/03
	DFT CHECK:	J.L.B.	JOB : 30725-2-5443
	ENG CHECK:	B.K.B.	DWG: 6