
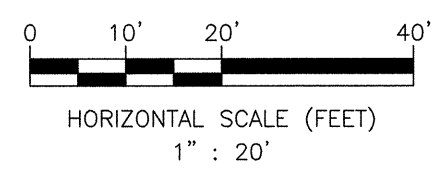


17+00.0

18+00.00

19+00.00

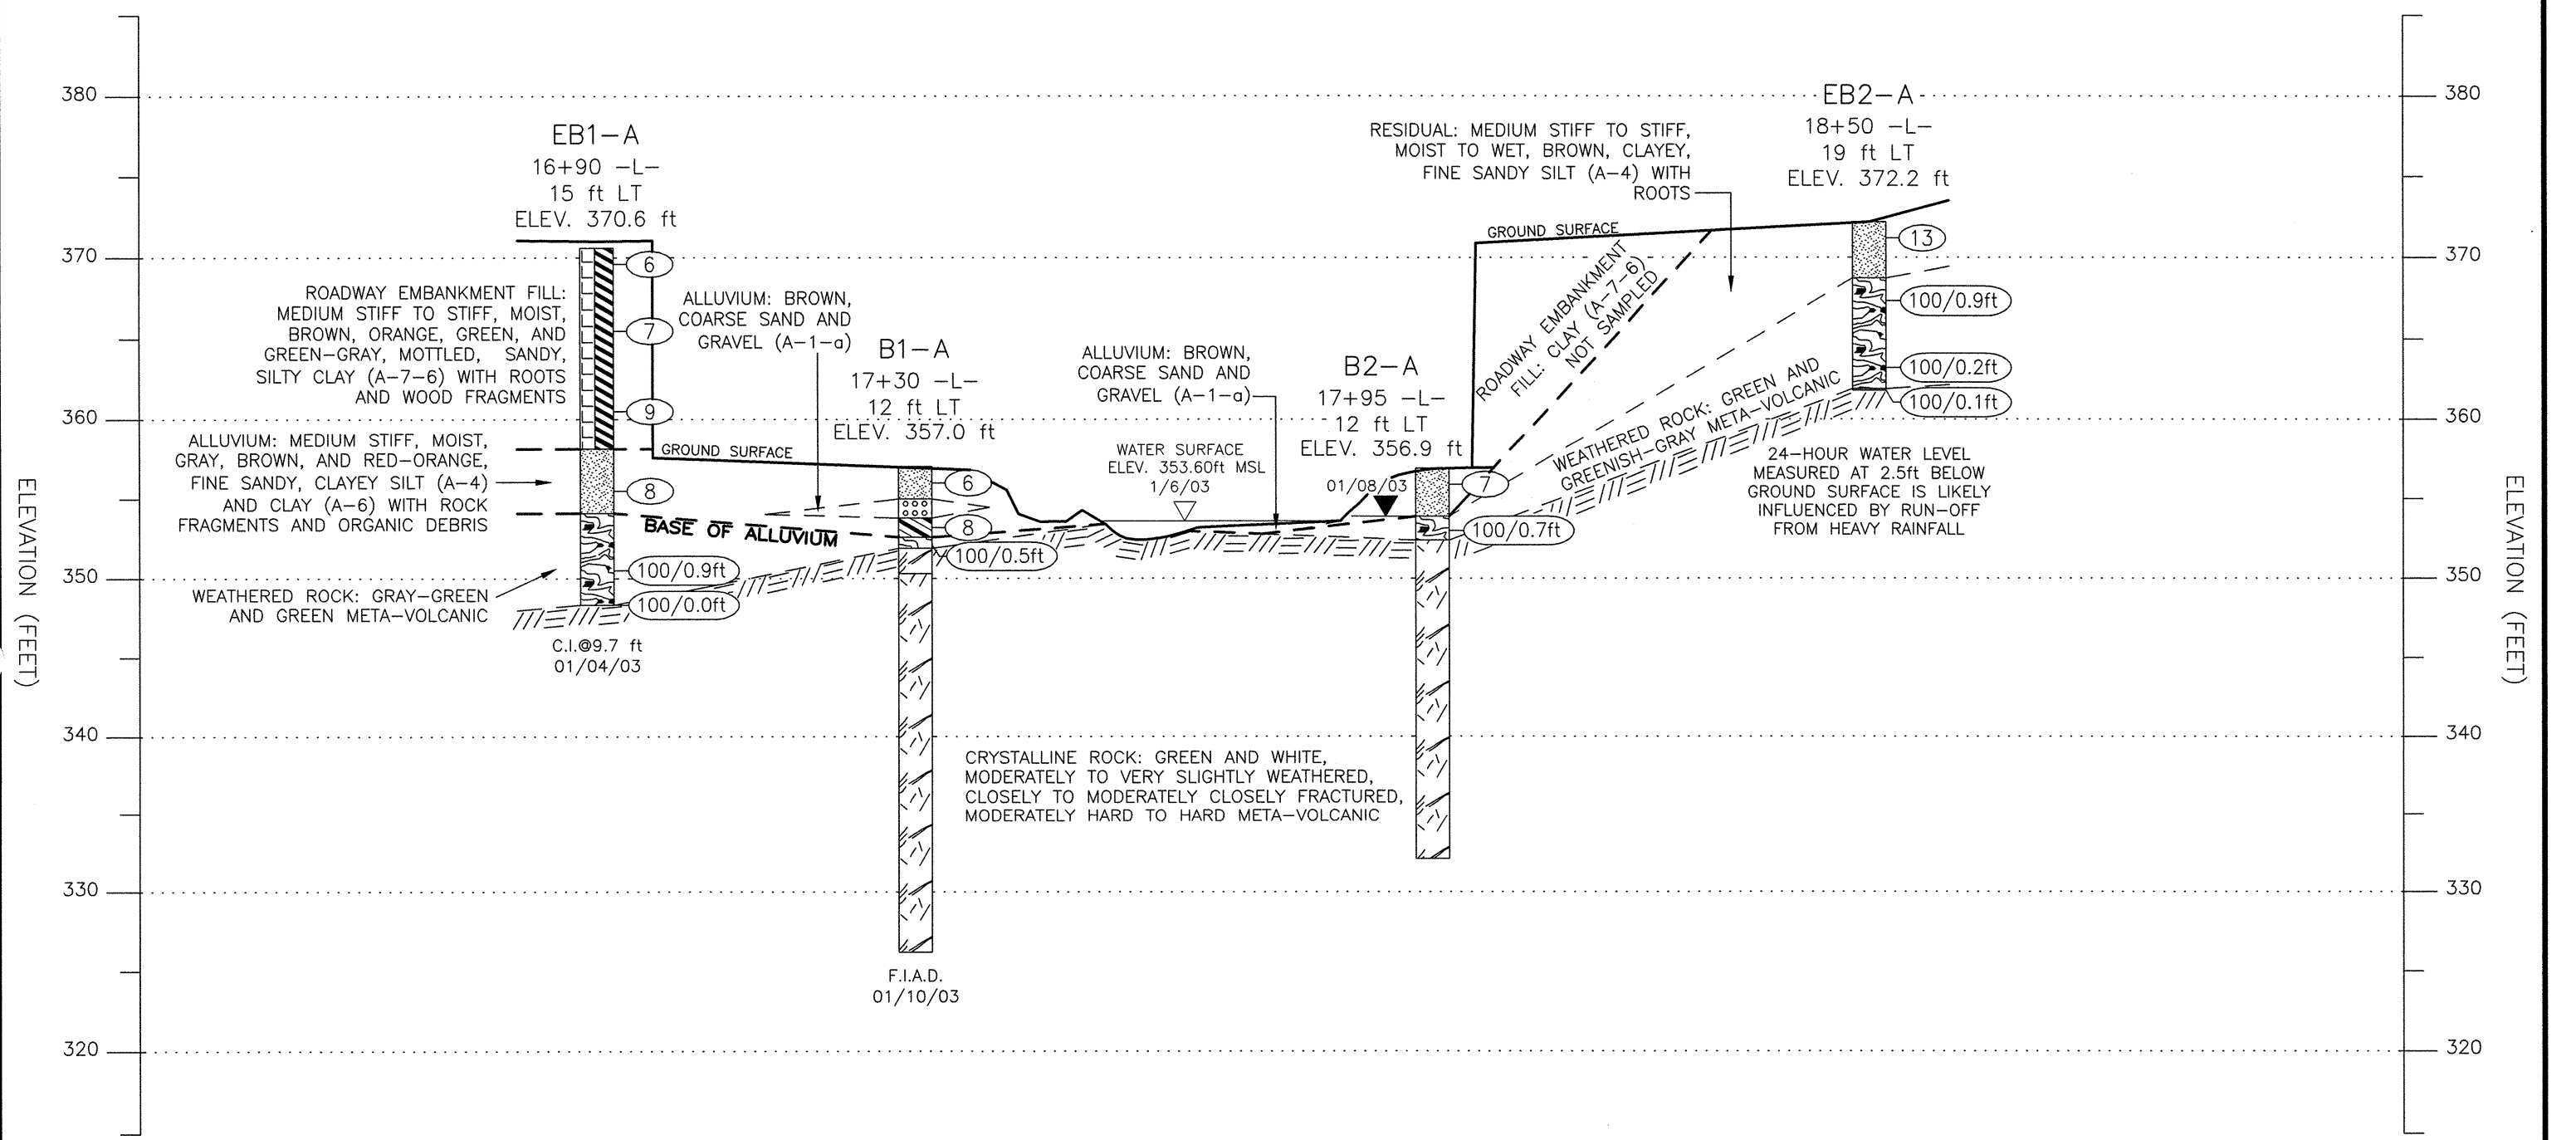

PROFILE 12 ft LEFT OF -L-
BRIDGE 78 OVER OLD FORD CREEK ON SR 1456
NCDOT PROJECT NO. 8.2561301 (B-3875)
F.A. No. BRZ-1456(5)
MOORE COUNTY, NORTH CAROLINA

MACTEC ENGINEERING AND CONSULTING OF GEORGIA, INC. RALEIGH, NORTH CAROLINA			
REVISIONS	DRAWN: R.R.	DATE: 04/01/03	
	DFT CHECK: J.L.B.	JOB : 30725-2-5443	
	ENG CHECK: B.K.B.	DWG:	4