

CROSS-SECTION THROUGH BENT-2


Bridge No. 350 over West Branch Mountain Creek on SR 1352

Rutherford County, North Carolina

Project No. 33602.1.1	TIP No. B-4260
Federal No. BRZ-1352(5)	Vert. Scale 1" = 10'
Date 9/30/04	Horiz. Scale 1" = 10'
Drawn by DH	Drawing No. 6

GEOSCIENCE GROUP, INC.

4000-H Spring Garden Street
Greensboro, NC 27407
336-856-1923
336-856-1925 (fax)

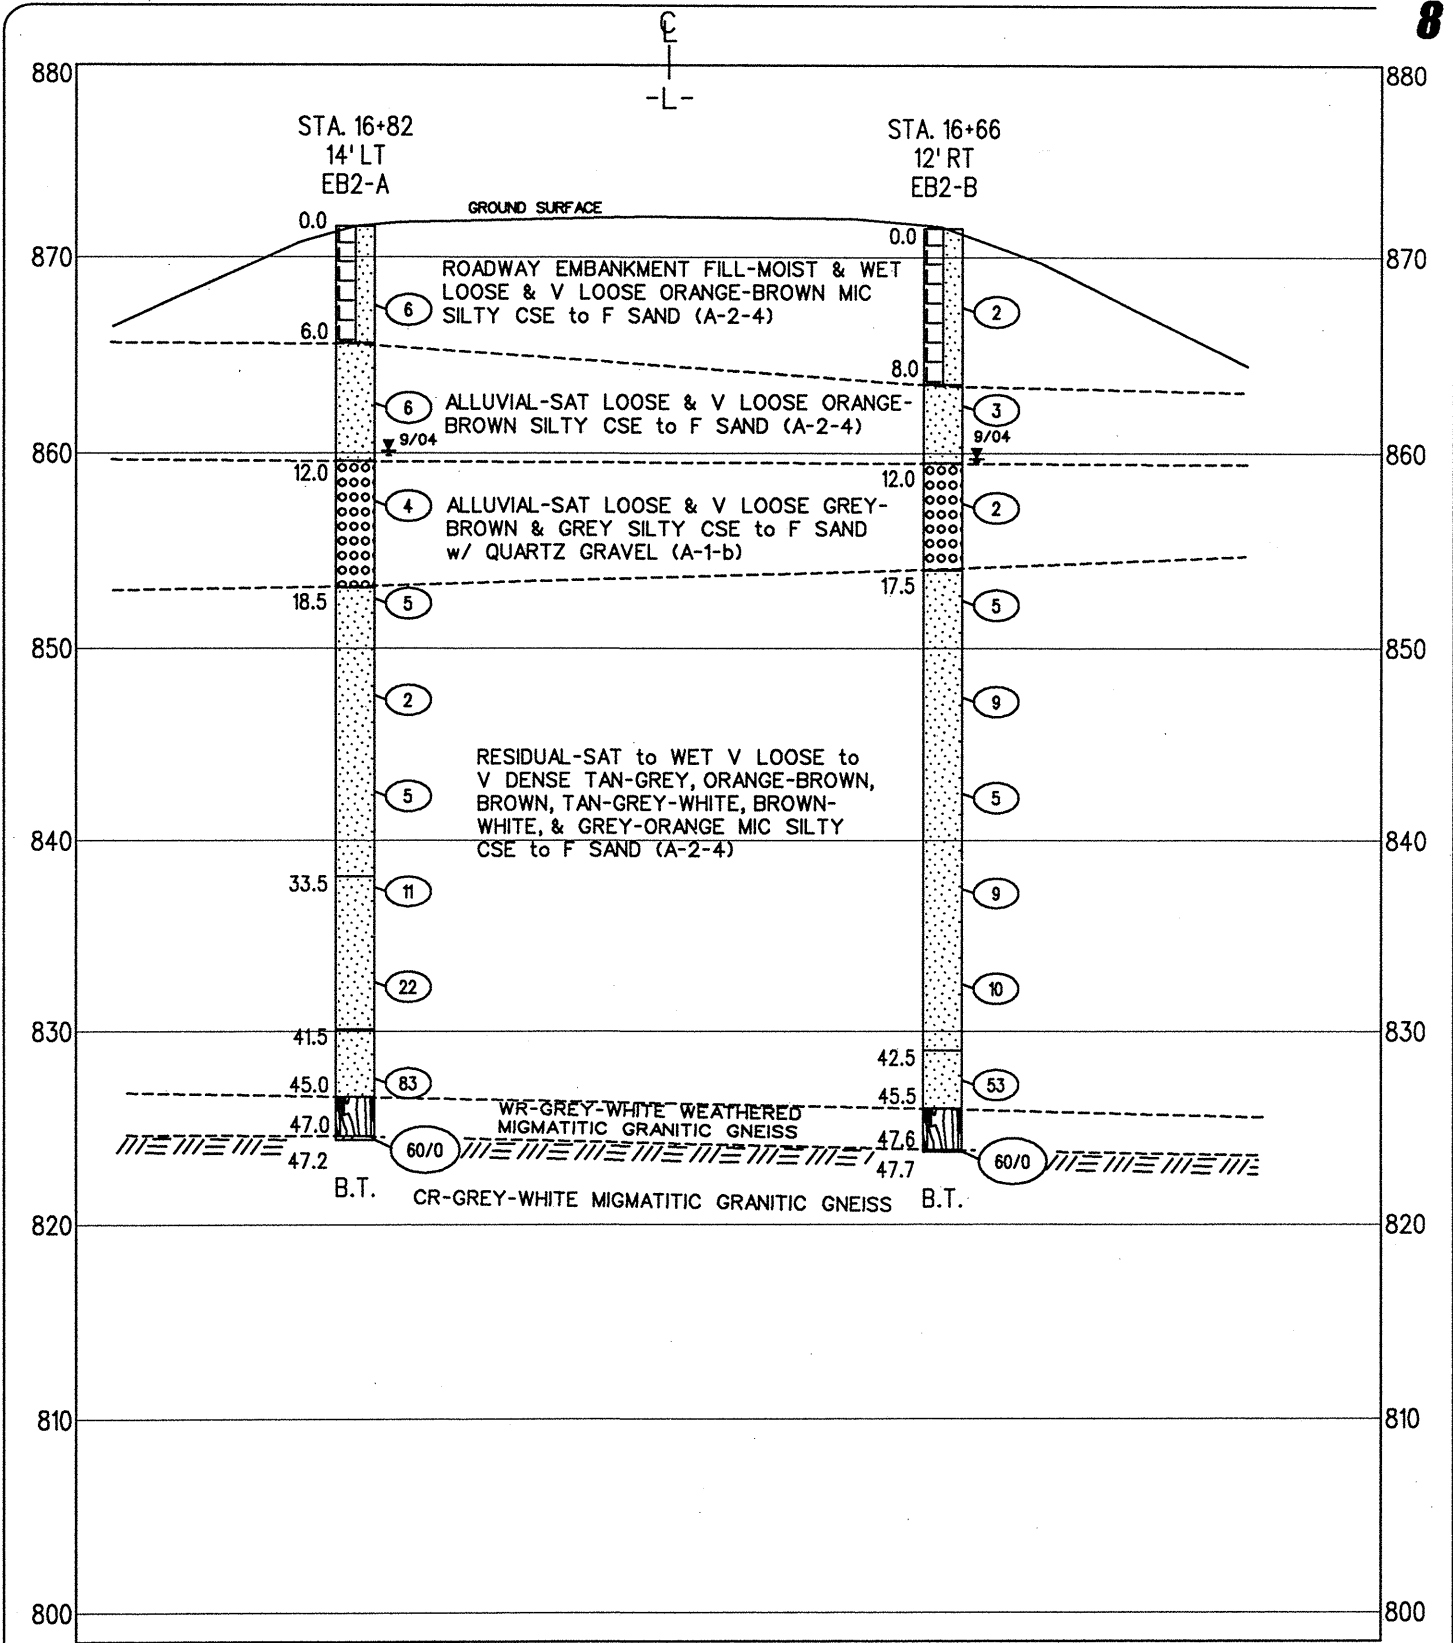

CROSS-SECTION THROUGH END BENT-2

Bridge No. 350 over West Branch Mountain Creek on SR 1352

Rutherford County, North Carolina

Project No. 33602.1.1	TIP No. B-4260
Federal No. BRZ-1352(5)	Vert. Scale 1" = 10'
Date 9/30/04	Horiz. Scale 1" = 10'
Drawn by DH	Drawing No. 7

GEOSCIENCE GROUP, INC.

4000-H Spring Garden Street
Greensboro, NC 27407
336-856-1923
336-856-1925 (fax)