



PLAN

NOTES :
 THE COST FO THE FILTER FABRIC SHALL BE INCLUDED
 IN THE CONTRACT PRICE BID FOR PLAIN RIP RAP CLASS II.

ESTIMATED QUANTITIES		
BRIDGE @ STA. 16+23.47-L-	PLAIN RIP RAP CLASS II	FILTER FABRIC FOR DRAINAGE
	TONS	SQUARE YARDS
END BENT 1	166	185
END BENT 2	152	169
TOTAL	318	354

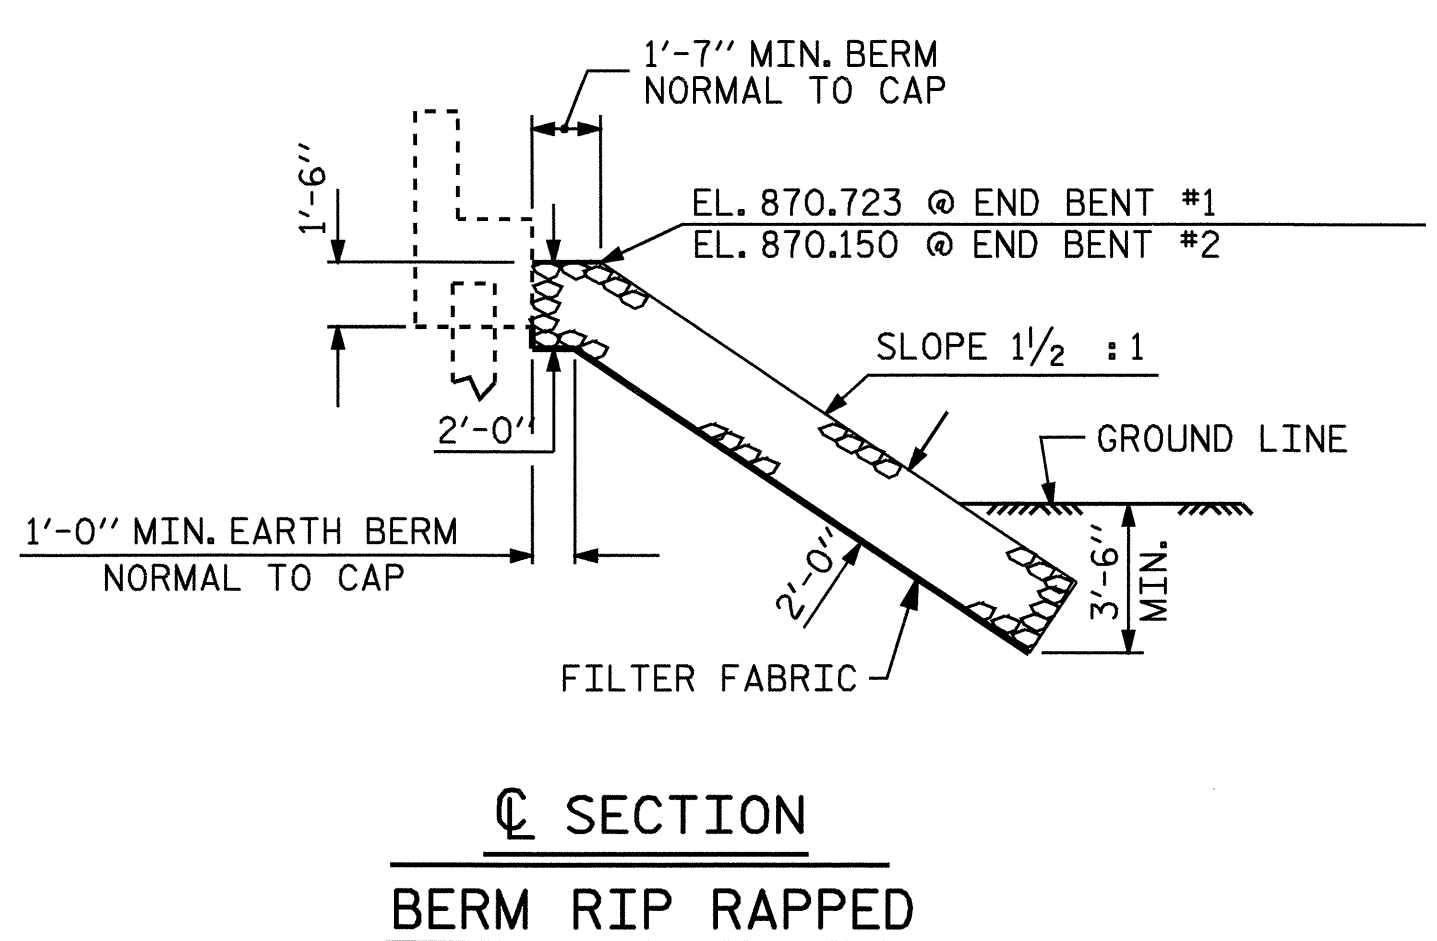

SECTION L-L
 BERM RIP RAPPED

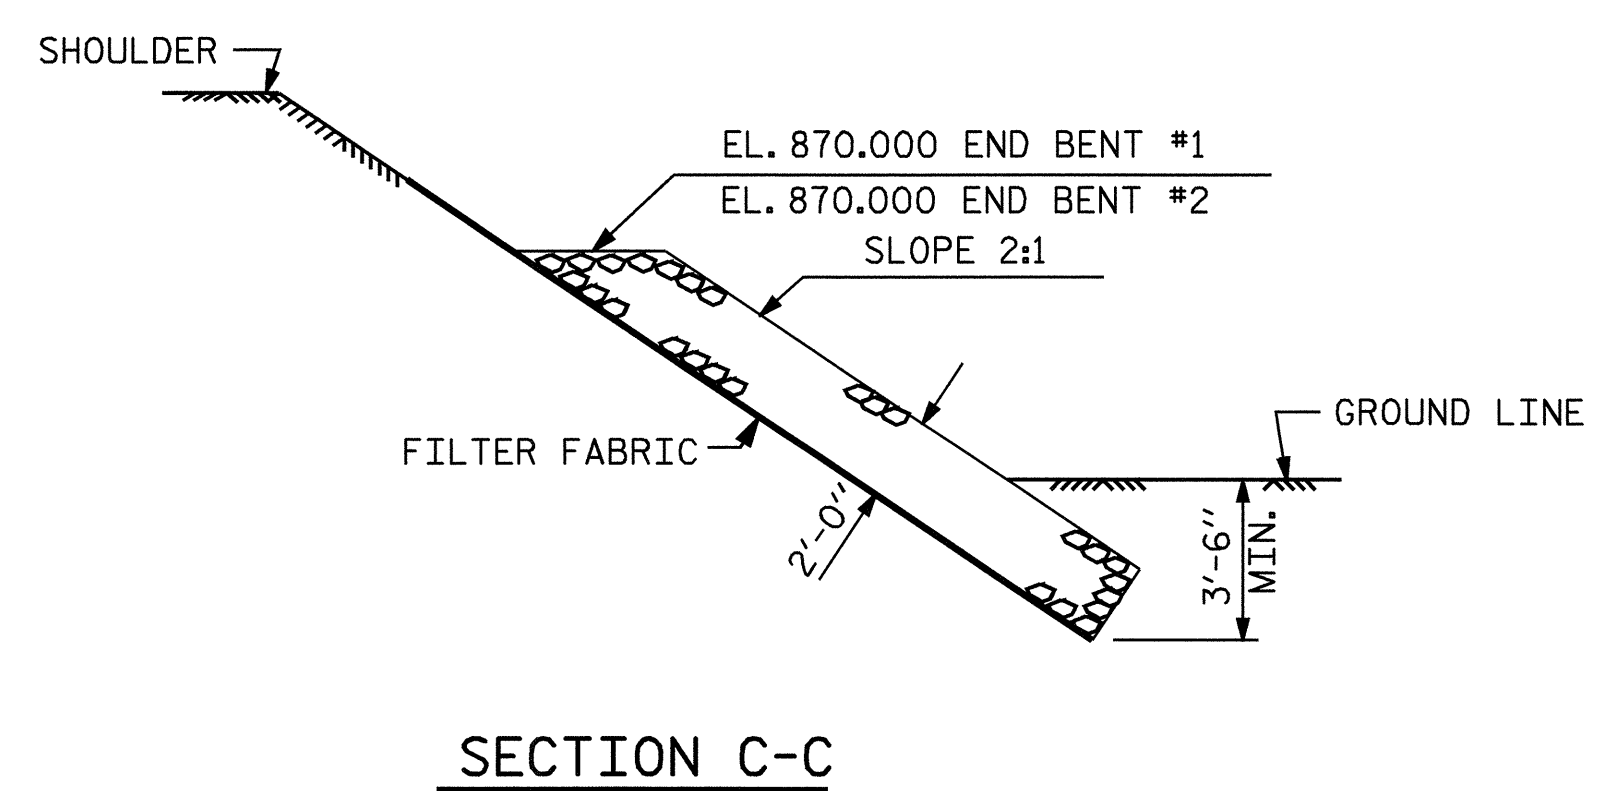


SECTION C-C

PROJECT NO. B-4260
 RUTHERFORD COUNTY
 STATION: 16+23.47 -L-

STATE OF NORTH CAROLINA
 DEPARTMENT OF TRANSPORTATION
 RALEIGH

— RIP RAP DETAILS —

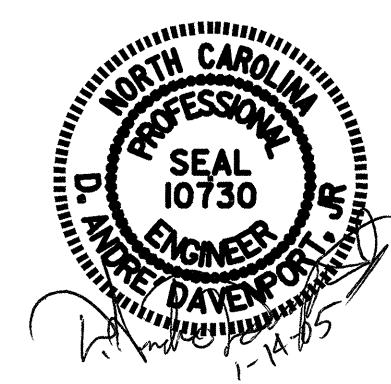

ASSEMBLED BY : ADAM A. COLE	DATE : 7/04
CHECKED BY : SP LAM	DATE : 8/04
DRAWN BY : REK 1/84	REV. 7/17/98 REK/RWW
CHECKED BY : RDU 1/84	REV. 8/16/99 RWW/LES
	REV. 10/17/00 RWW/LES

REVISIONS						SHEET NO.
NO.	BY:	DATE:	NO.	BY:	DATE:	S-19
1			3			TOTAL SHEETS
2			4			22