



8/23/99

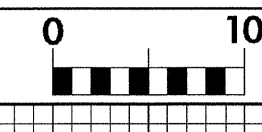


PROJ. REFERENCE NO.
B-4260

SHEET NO.
X-2


150 140 130 120 110 100 90 80 70 60 50 40 30 20 10 0 10 20 30 40 50 60 70 80 90 100 110 120 130 140 150

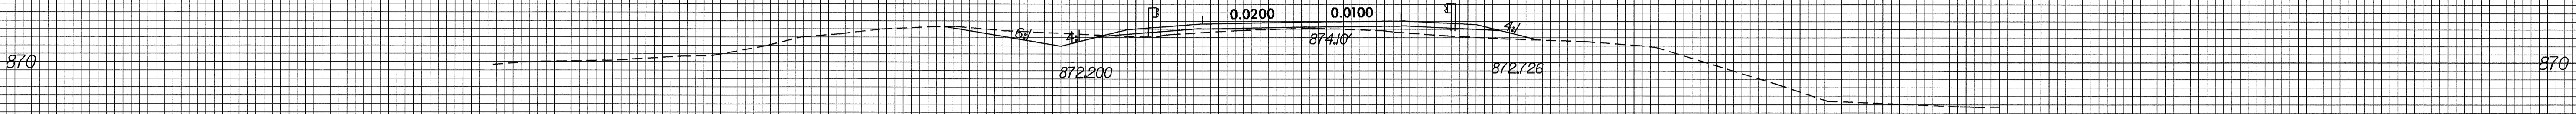


15+00.00

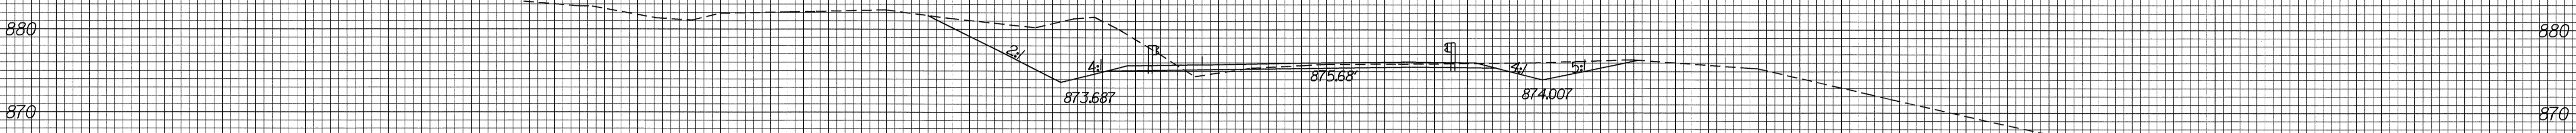

14+50.00

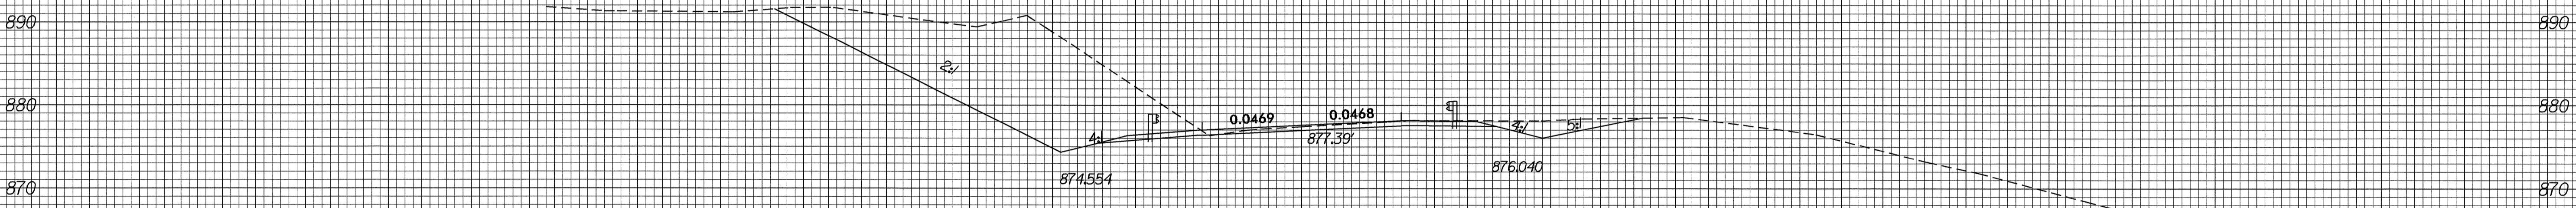

14+00.00

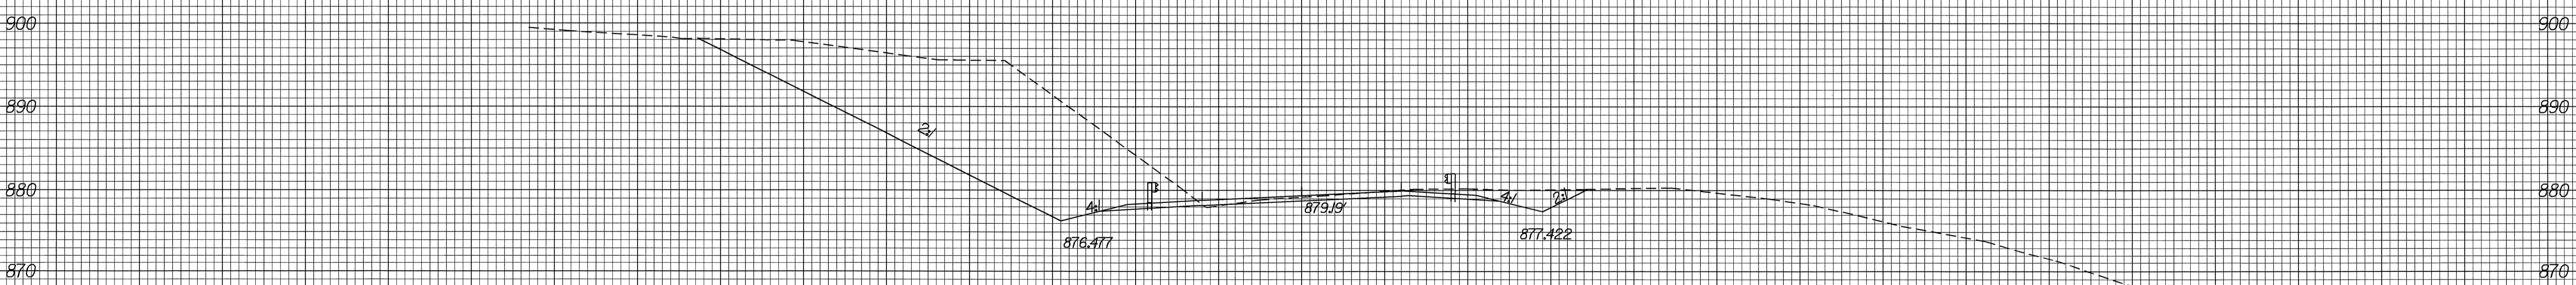

13+50.00

150 140 130 120 110 100 90 80 70 60 50 40 30 20 10 0 10 20 30 40 50 60 70 80 90 100 110 120 130 140 150

13-JAN-2005 07:55
E:\Roadway\1302\RD203051