



PLAN OF RIP RAP

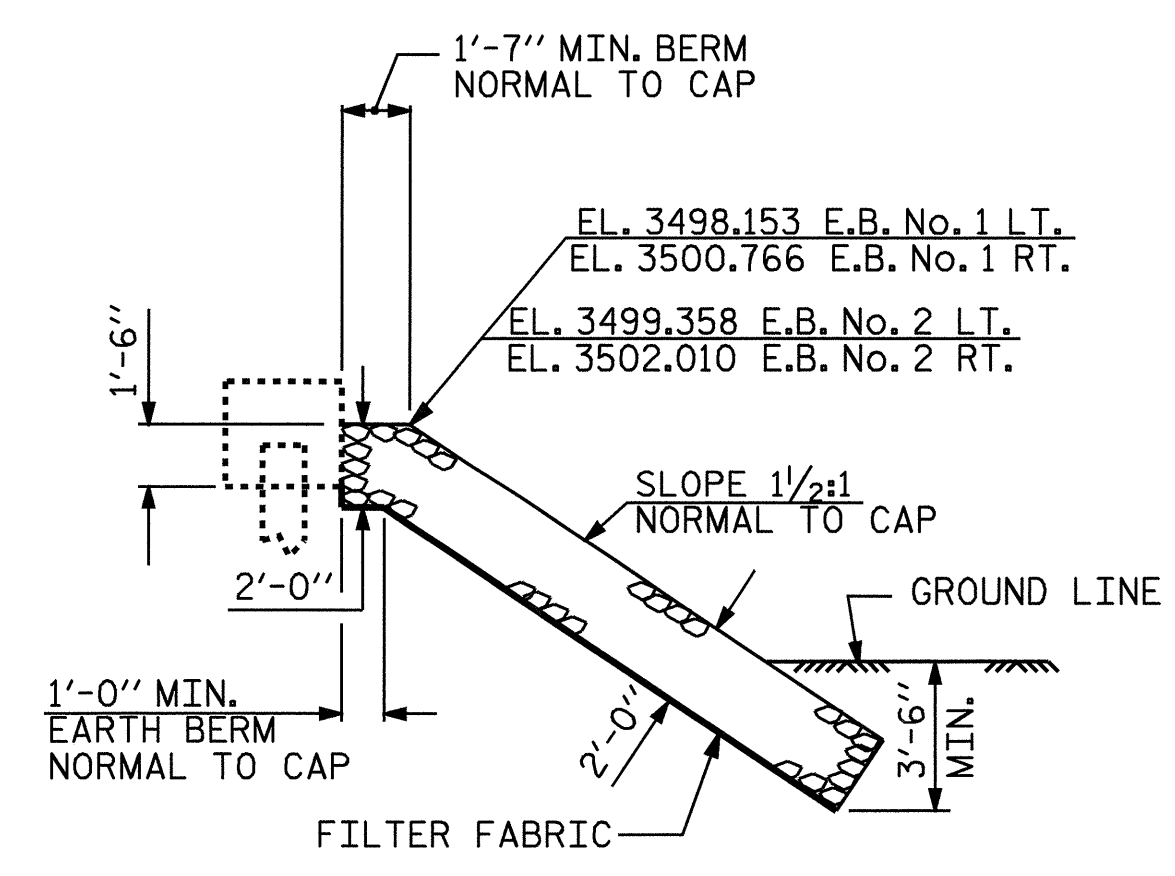

SECTION C-C  
BERM RIP RAPPED

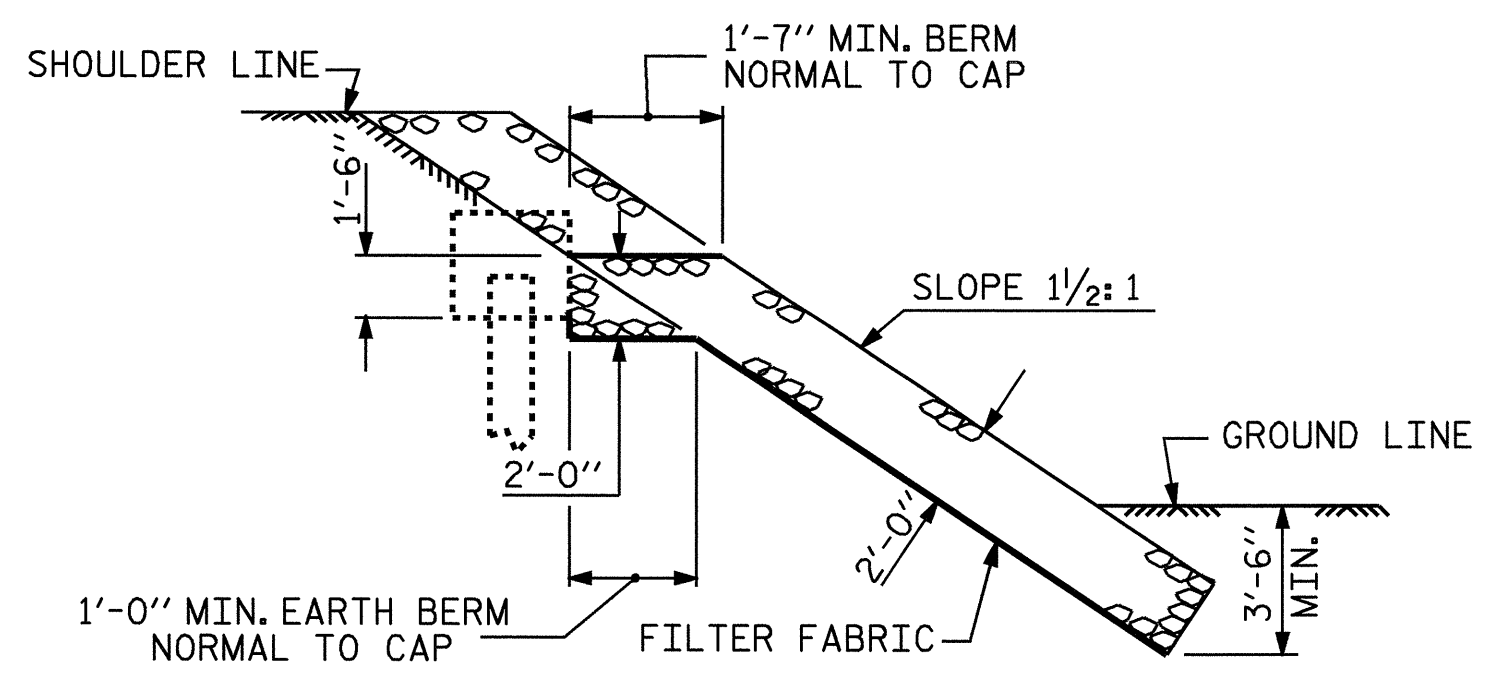

SECTION H-H

ESTIMATED QUANTITIES		
BRIDGE @ STA. 23+59.50 -L1-	PLAIN RIP RAP CLASS II	FILTER FABRIC FOR DRAINAGE
	TONS	SQUARE YARDS
END BENT No. 1	80	90
END BENT No. 2	85	94

PROJECT NO. B-3926  
WATAUGA COUNTY  
 STATION: 23+59.50 -L1-



STATE OF NORTH CAROLINA  
 DEPARTMENT OF TRANSPORTATION  
 RALEIGH

STANDARD  
 RIP RAP DETAILS

REVISIONS						SHEET NO.
NO.	BY:	DATE:	NO.	BY:	DATE:	TOTAL SHEETS
1			3			S-13
2			4			36

DRAWN BY: R. G. EMERSON DATE: 05/04  
 CHECKED BY: B. N. GRADY DATE: 06/04

02-DEC-2004 09:10  
 W:\squadw\b3926\remerson\Microstation\STR 1\B3926\_ed.RR.01.dgn  
 bngrady