


TEST SITE PLAN

25

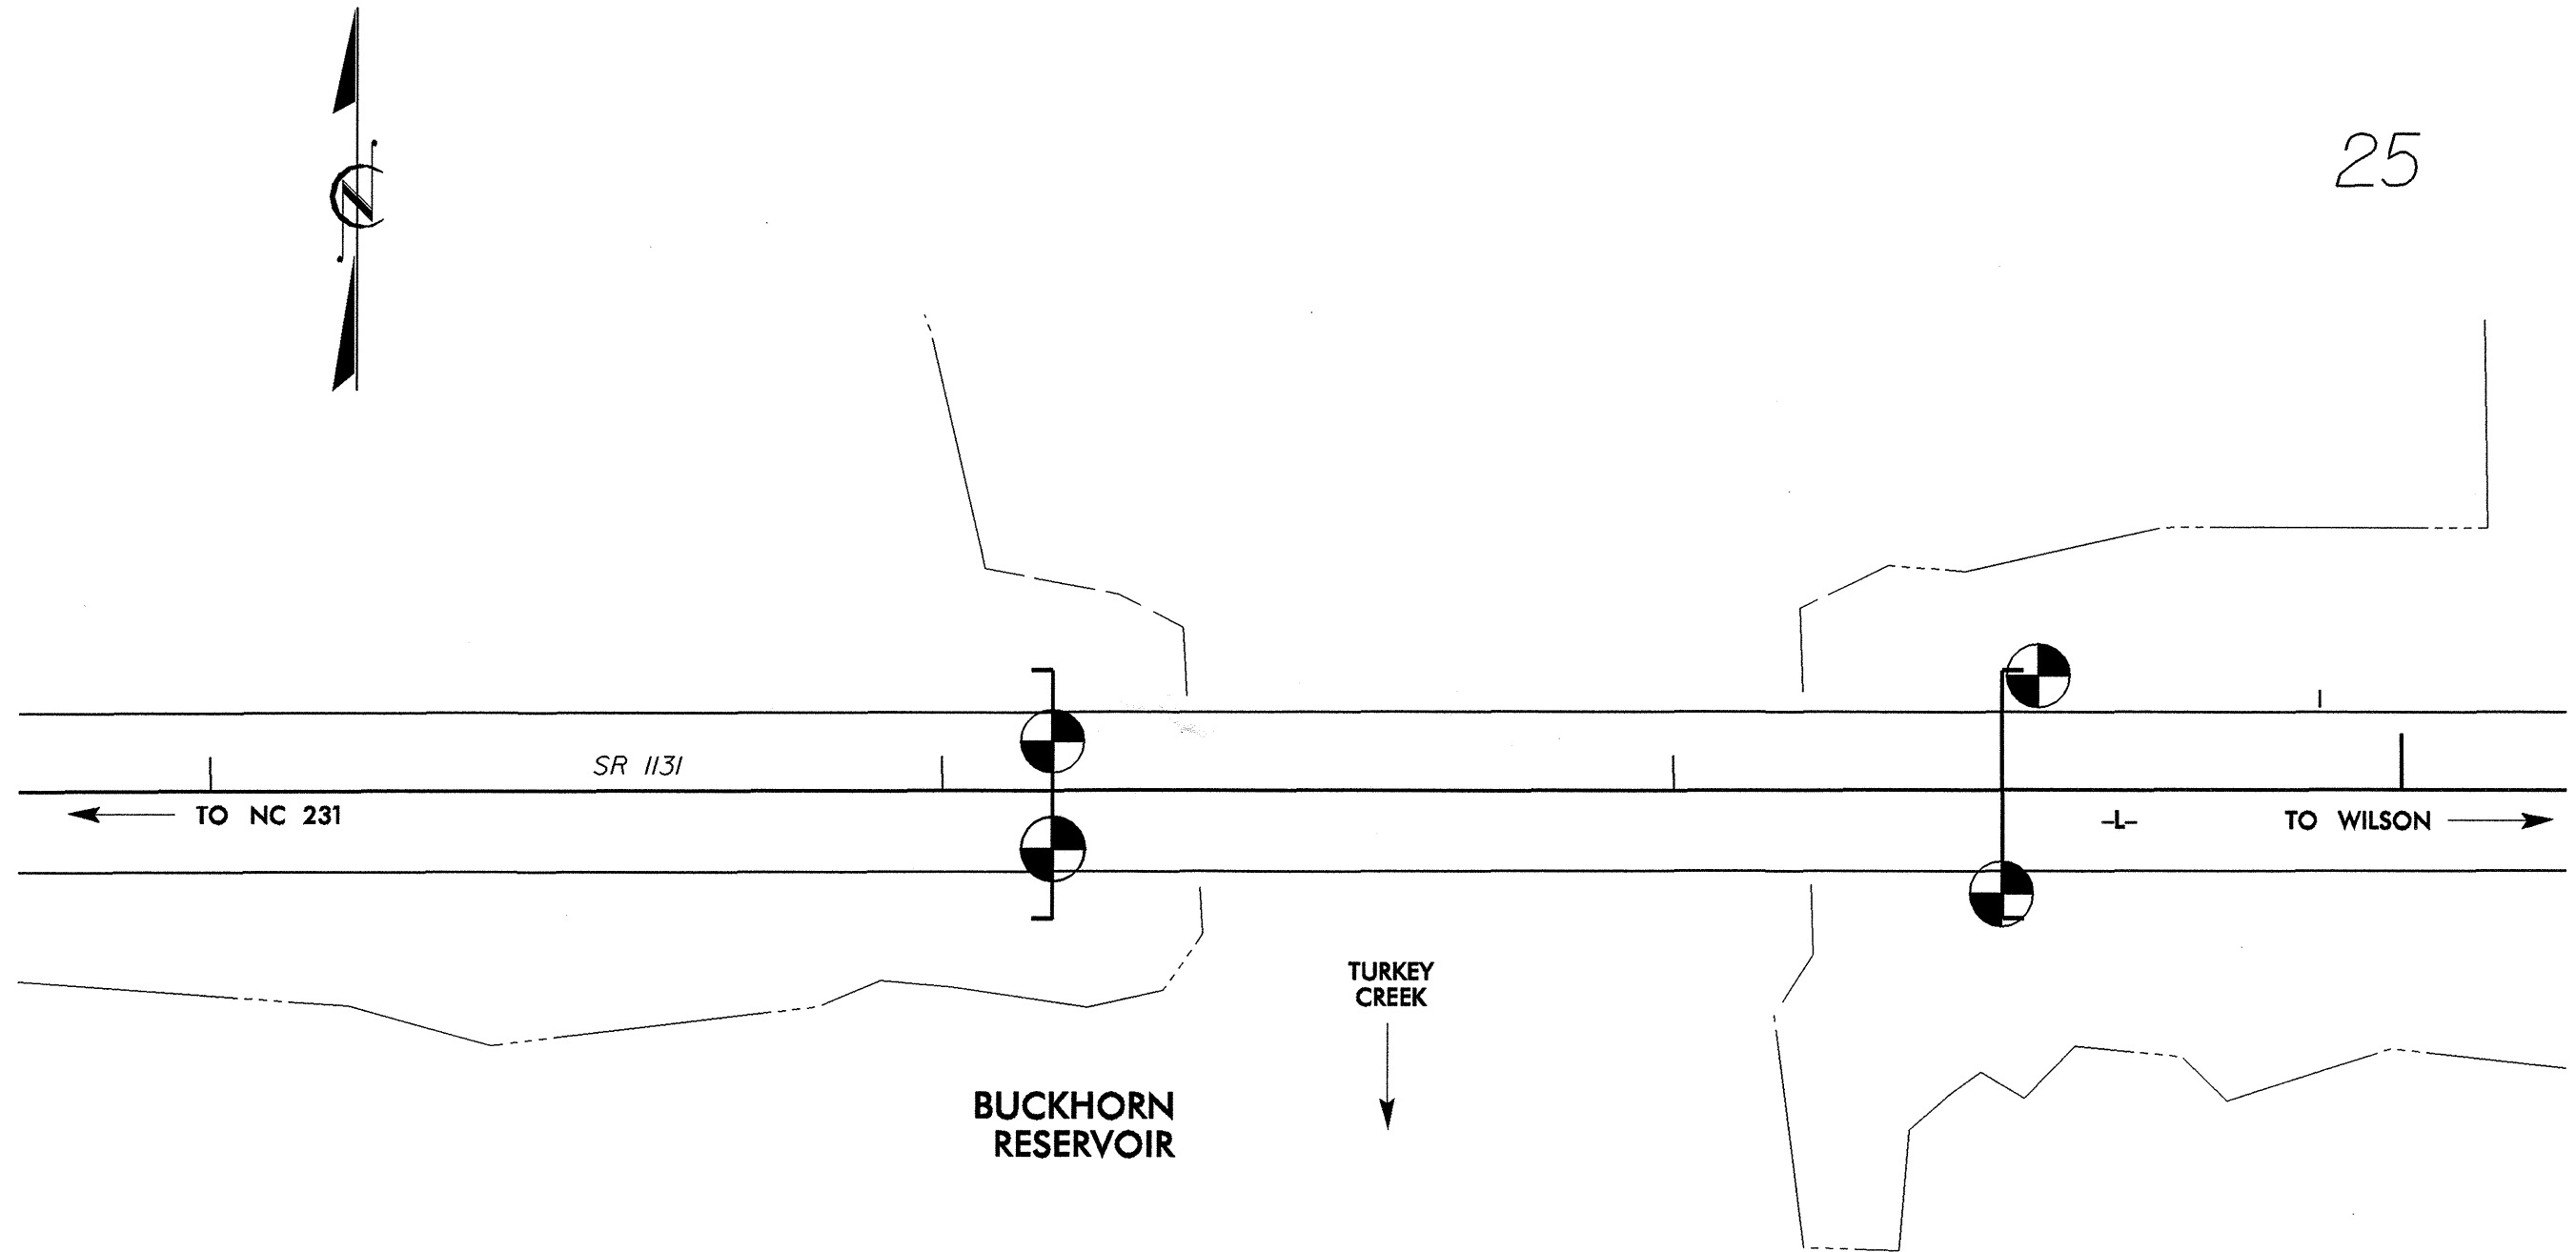

0 20 40
SCALE IN FEET